

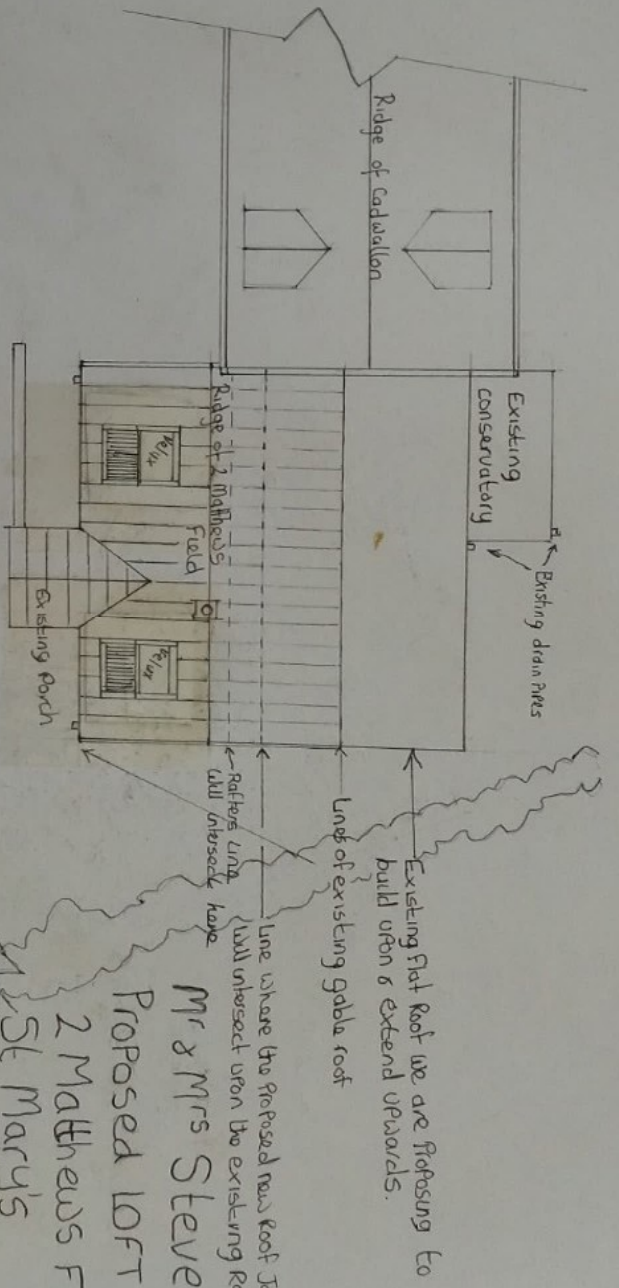



Proposed 1st Floor Plan/Layout

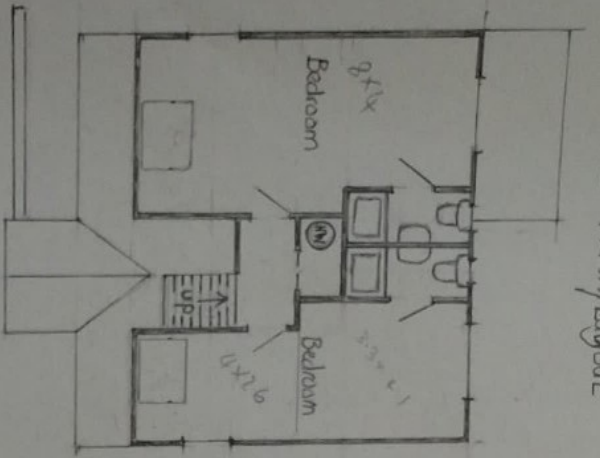

North Elevation
North elevation of proposed 1st floor extension is totally obscured by Cadwallon

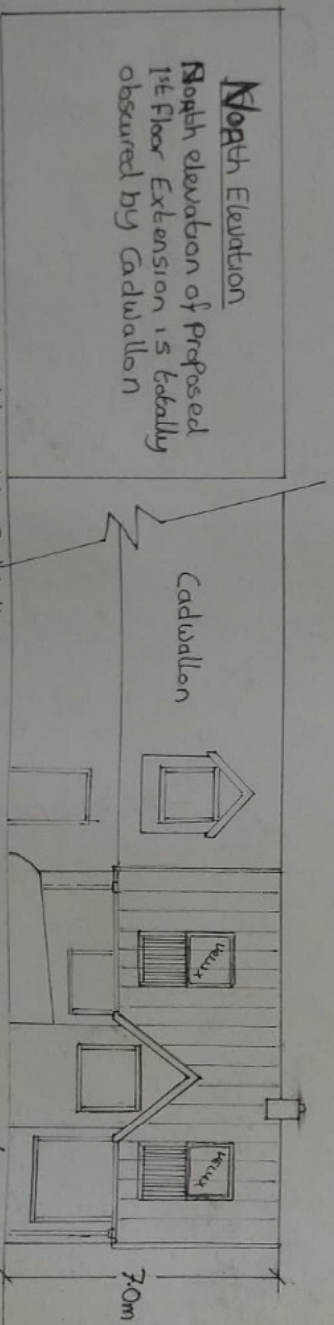

West Elevation
(Proposed left extension is obscured by the existing dwelling here.)

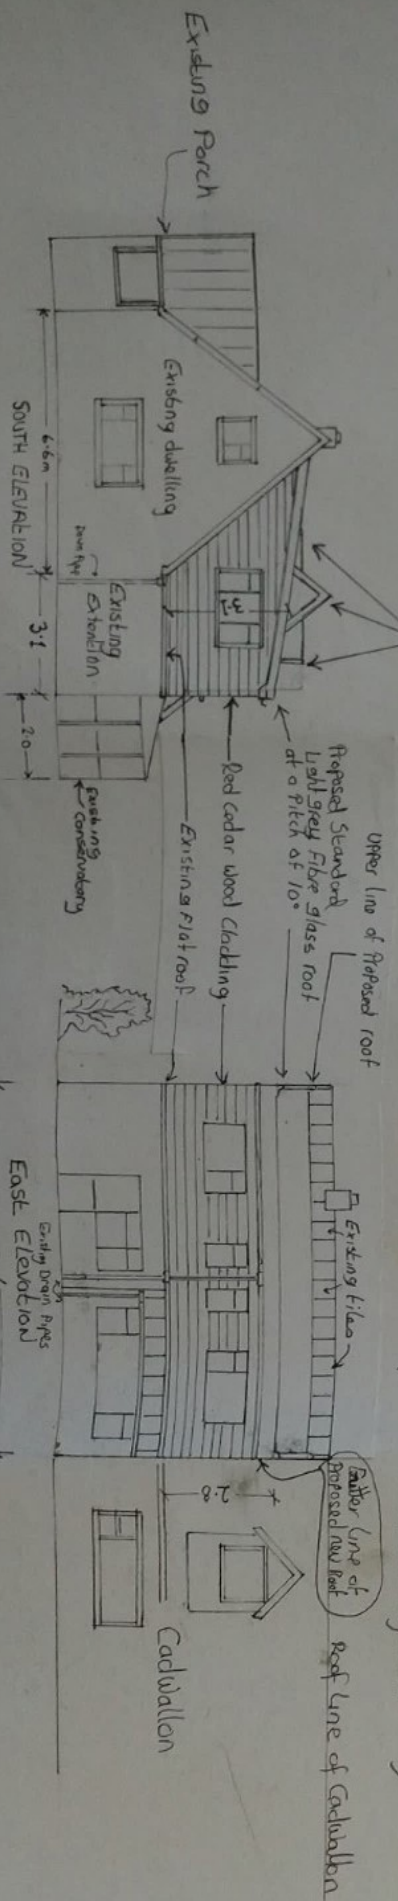

Drawn By: Todd Stevens
2018 Scale 1:100
Plans & Elevations
Ref: 25MF/1

Mr & Mrs Stevens
Proposed Loft Extension
2 Matthews Field
St Mary's
Isles of Scilly