
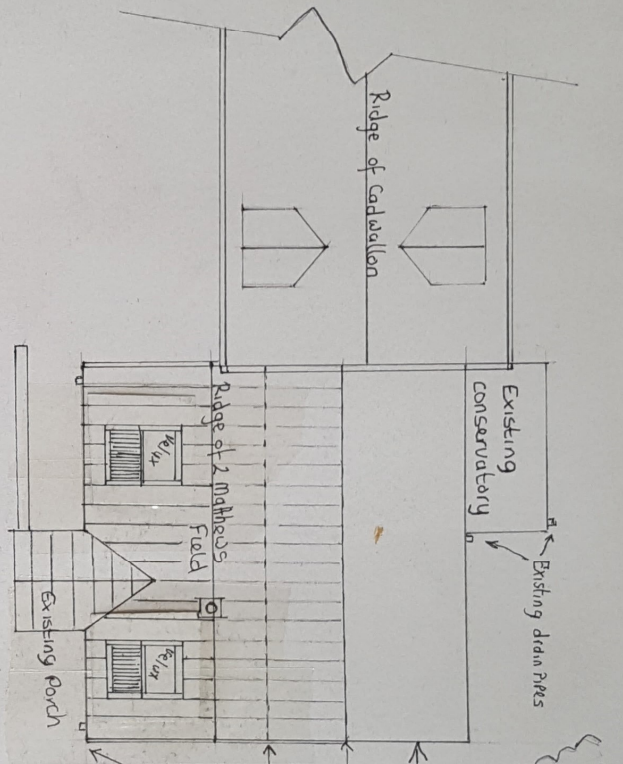



Proposed 1st Floor Plan/Layout

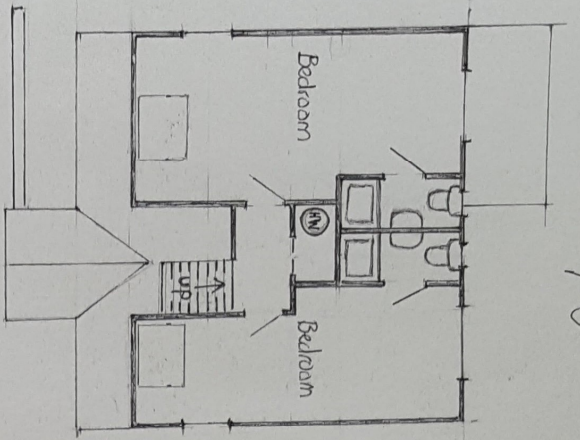


Existing Flat roof we are proposing to build upon & extend upwards.
 Line of existing gable roof
 Line where the proposed new roof will intersect upon the existing roof.
 Mr & Mrs Stevens
 Proposed Loft Extension
 2 Matthews Field
 St Mary's
 Isles of Scilly

North Elevation
 North elevation of Proposed 1st floor Extension is totally obscured by Cadwallon

Gable end to Cadwallon & its Dormers.

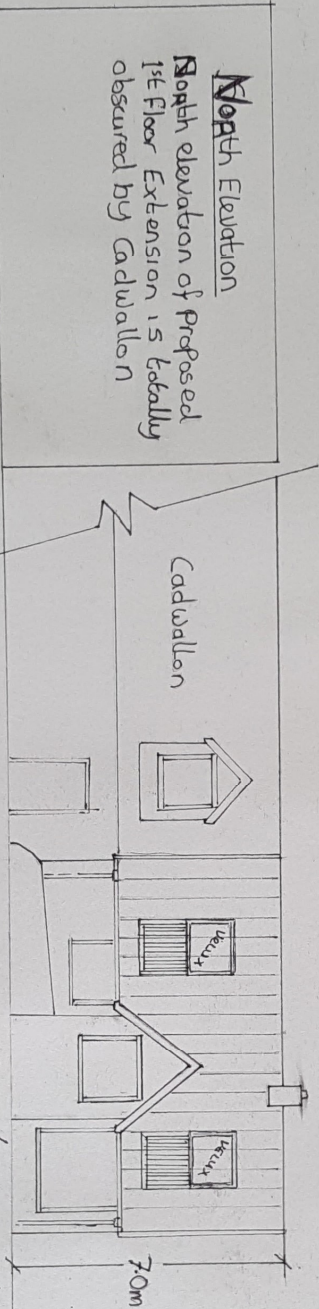

West Elevation
 (Proposed Loft Extension is obscured by the Existing dwelling here.)

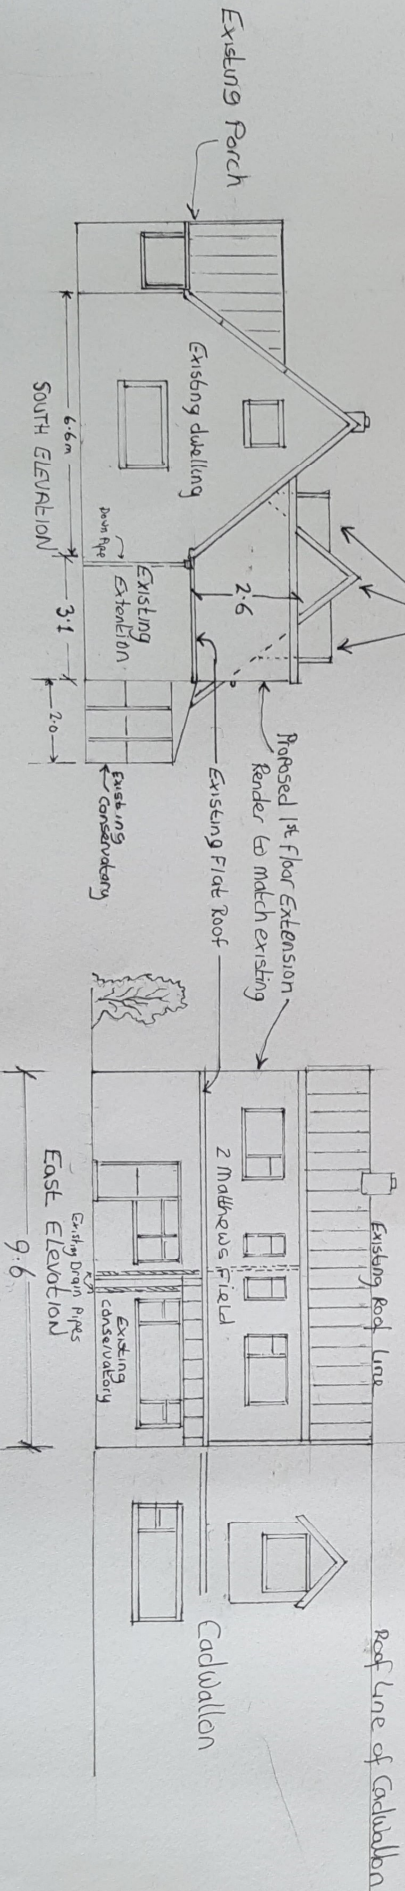

Drawn By: Todd Stevens
 2018 Scale 1:100
 Plans & Elevations
 Ref: 25MF/1