

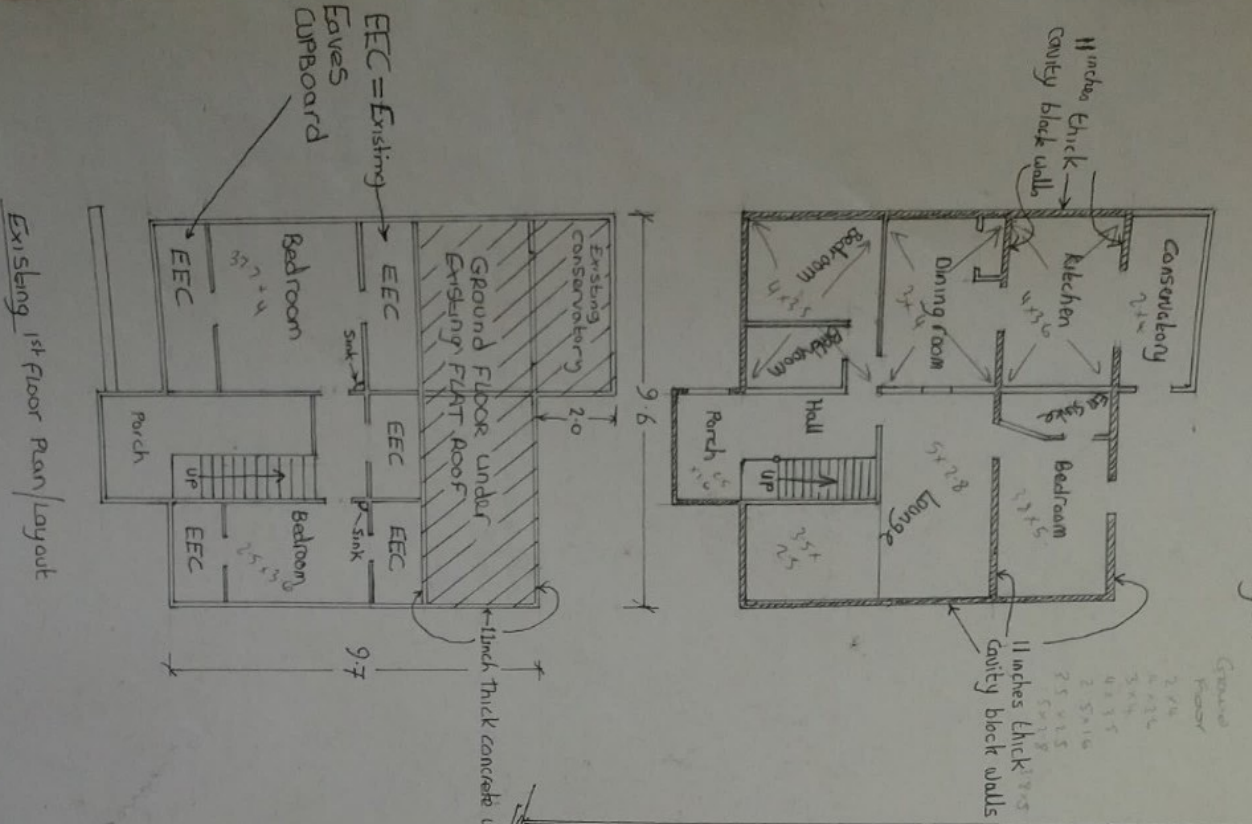
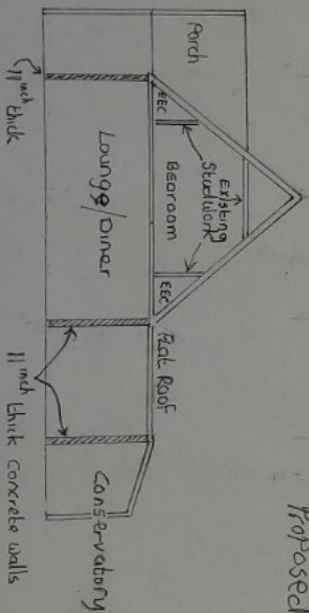


Existing Ground Floor Plan Layout

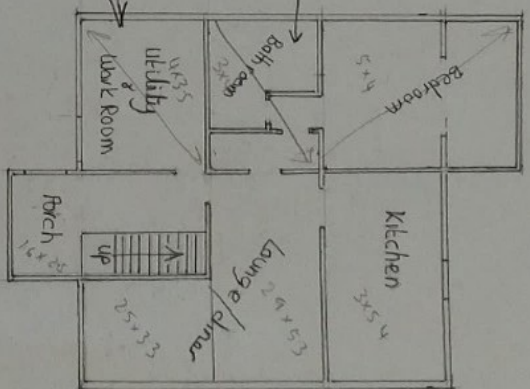

Proposed

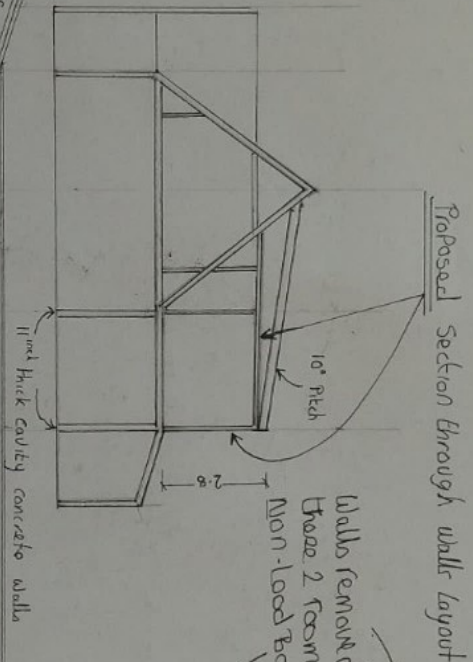

Mr & Mrs Stevens
Proposed & Existing Floor Layout & Sections
2 Matthews Field
St Mary's
Isles of Scilly
Drawn by: Todd Stevens 2018
Floor Plan & walls Layout
Ref: 25mF/2
Scale: 1:100
crete walls