



Existing

Existing Ground Floor Plan Layout

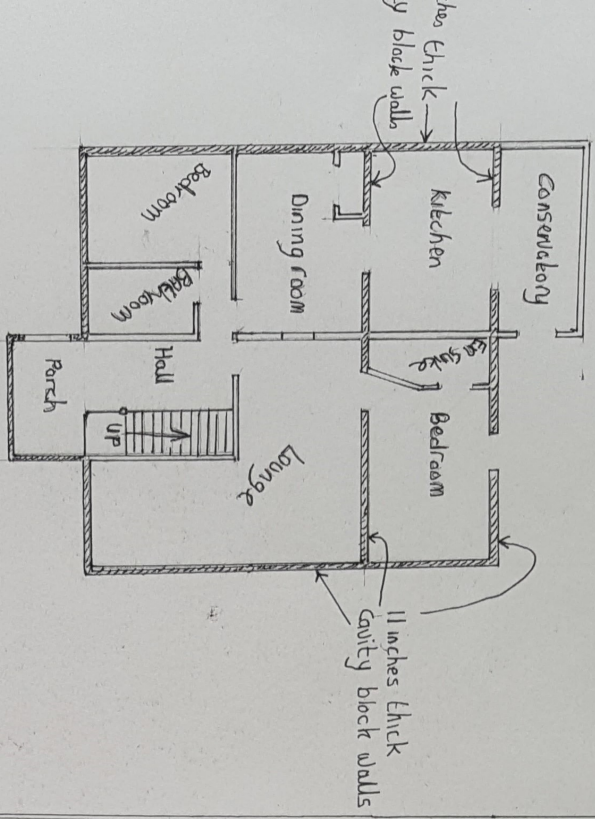


Existing 1st Floor Plan Layout

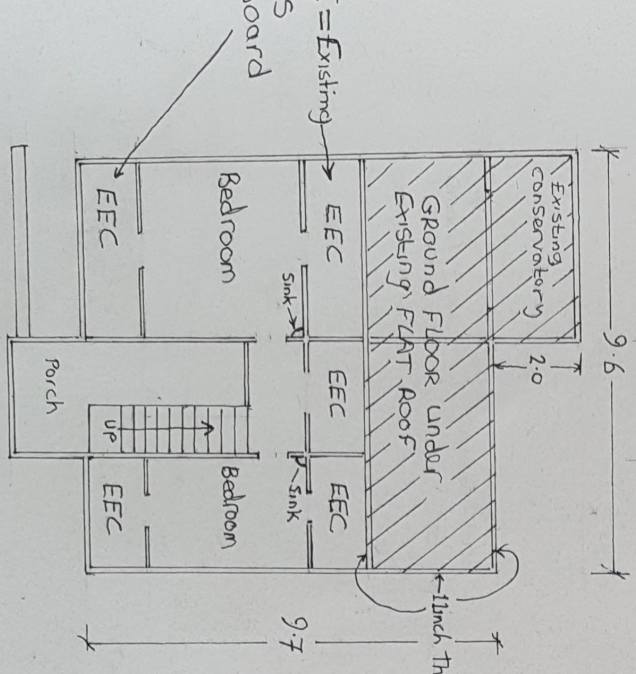


Proposed


Proposed Ground Floor Plan Layout

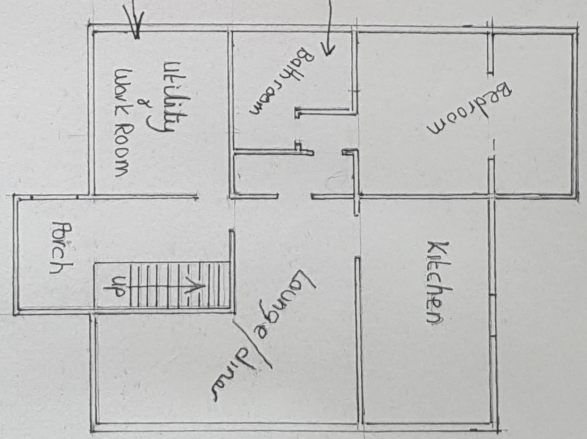

Proposed Section Through walls layout

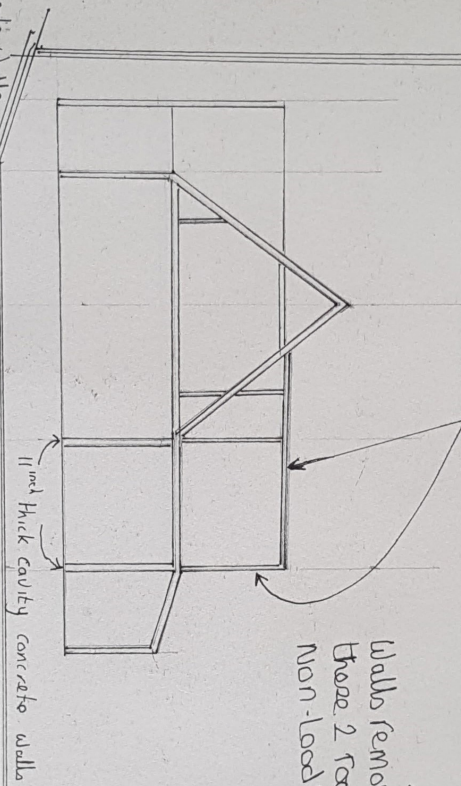

Proposed 2 Existing Floor Layout & Sections

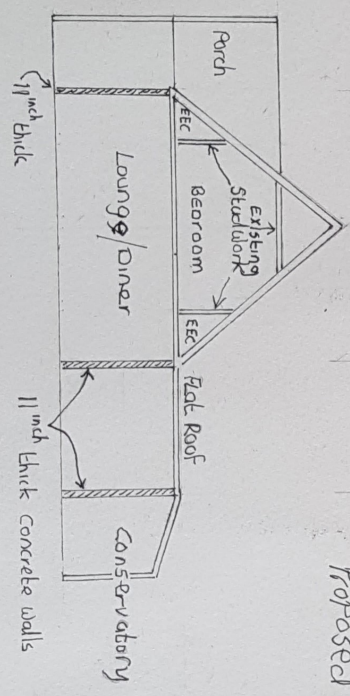

Existing Section Through Walls Layout

Mr & Mrs Stevens
2 Matthews Field
St Marys
Isles of Scilly
Drawn by: Todd Stevens 2018
Floor Plan & Walls Layout
Ref: 25MP/2
Scale: 1:100