

**GENERAL NOTES:**  
This drawing must not be copied in whole or in part without prior written permission of MATT BALL ARCHITECTURE. This drawing must be read in conjunction with other architect's drawings & all schedules/Building Bye-Law check list and with all relevant structural engineering drawings, details and specifications. It is the contractor's responsibility to ensure that all work is carried out in accordance with all statutory requirements and to the approval of the building control officer (B.C.O.). The contractor is responsible for the setting out of the works. Any discrepancy found between this drawing and any other architect's detail drawing, schedule and/or specification must be reported to the architect before the work is carried out. Do not scale from this drawing. Refer only to written dimensions. All dimensions must be checked on site. The relevant British Standards for materials and their uses are to be adhered to. Manufacturers installation & fitting instructions must be obtained and adhered to at all times.



Neighbouring dormer and building height

10

Proposed Site Section  
Scale: 1:100




11

Proposed North Elevation  
Scale: 1:100



12

Proposed South Elevation  
Scale: 1:100

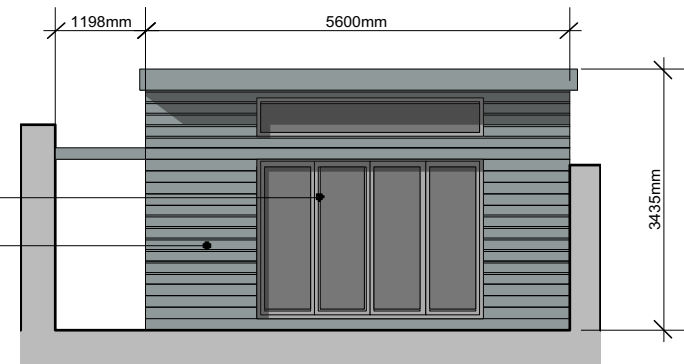

1

Proposed North Elevation (Annexe)  
Scale: 1:100

REV	DESCRIPTION	DATE
1	1	1

JOB TITLE

No.7 The Strand  
Isles of Scilly

Extension & Alteration Works  
For  
Mr & Mrs Humphries

DRAWING TITLE

Planning Application

Proposed Elevations & Sections

DATE	DRAWING NO	REV
04.04.18	PP 03	
SCALE	DRAWN	
1:100 @ A3	M.BALL	



Matt Ball Architecture LLP  
5 Zetland Square Business Centre, Dundas Street, Richmond, DL10 7AB  
www.mattballarchitecture.com  
RIBA Chartered Architect