


EAST ELEVATION


PENINNIS FARM
SE MARYS

Existing +
Proposed
Elevations


RECEIVED
14 MAY 2018

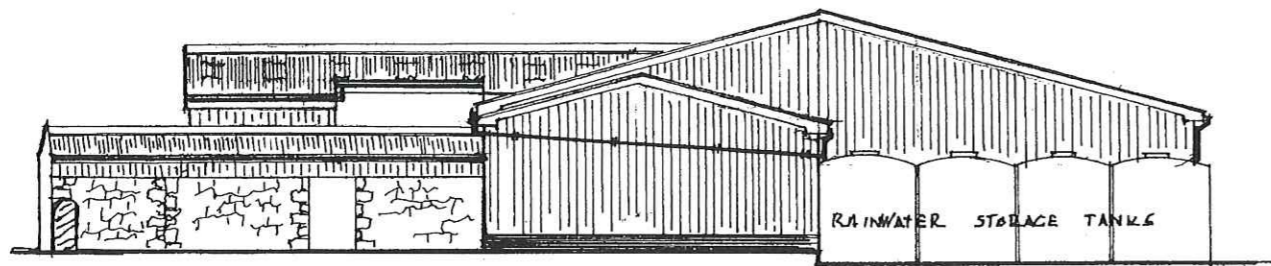

NORTH ELEVATION

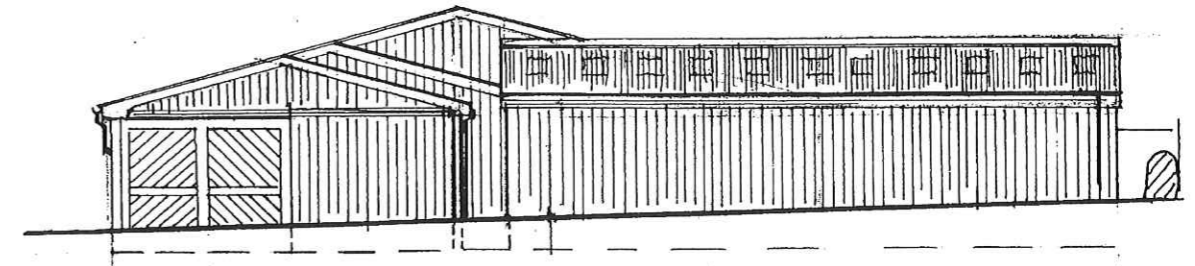

SOUTH ELEVATION

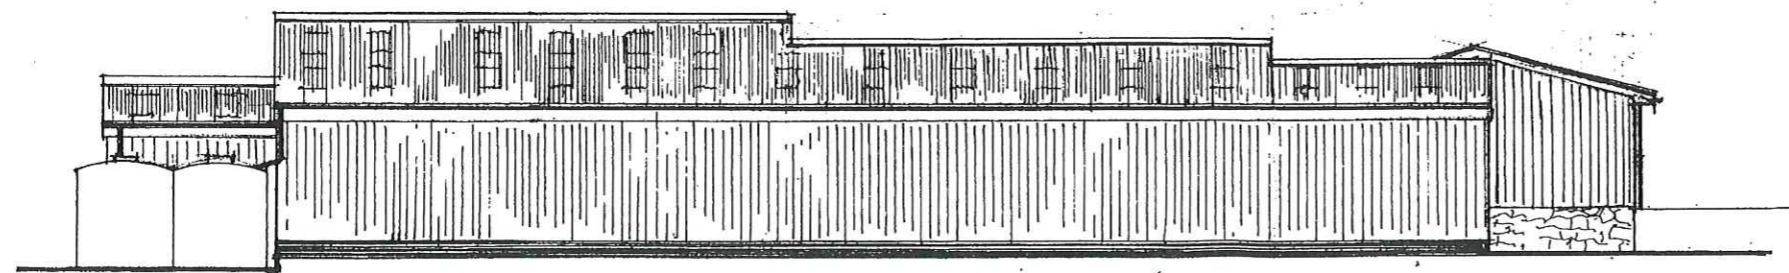

WEST ELEVATION

P-18-036

J & D MAY %
PENINNIS FARMHOSSE
SE MARYS

DATE SEPT 2017
SCALE 1:200

PFS - 3A