

Peninnis Farm

Site Plan


ISLANDS ARCHITECTS
Porthcressa, St Mary's, Isles of Scilly, TR21 0JQ and
6 Manor Farm Close, Pimperne, Blandford, Dorset, DT11 8XL
01258 480040

Project:
Proposed New House; Peninnis,
St Mary's, Isles of Scilly

Client:
Dan and Zenna May


Drawing:
Proposed Site and Roof Plan

Scale: 1:500 @A3 **Drawn:** bdc 05.12.15 **Dwg No:** 2071 / 04

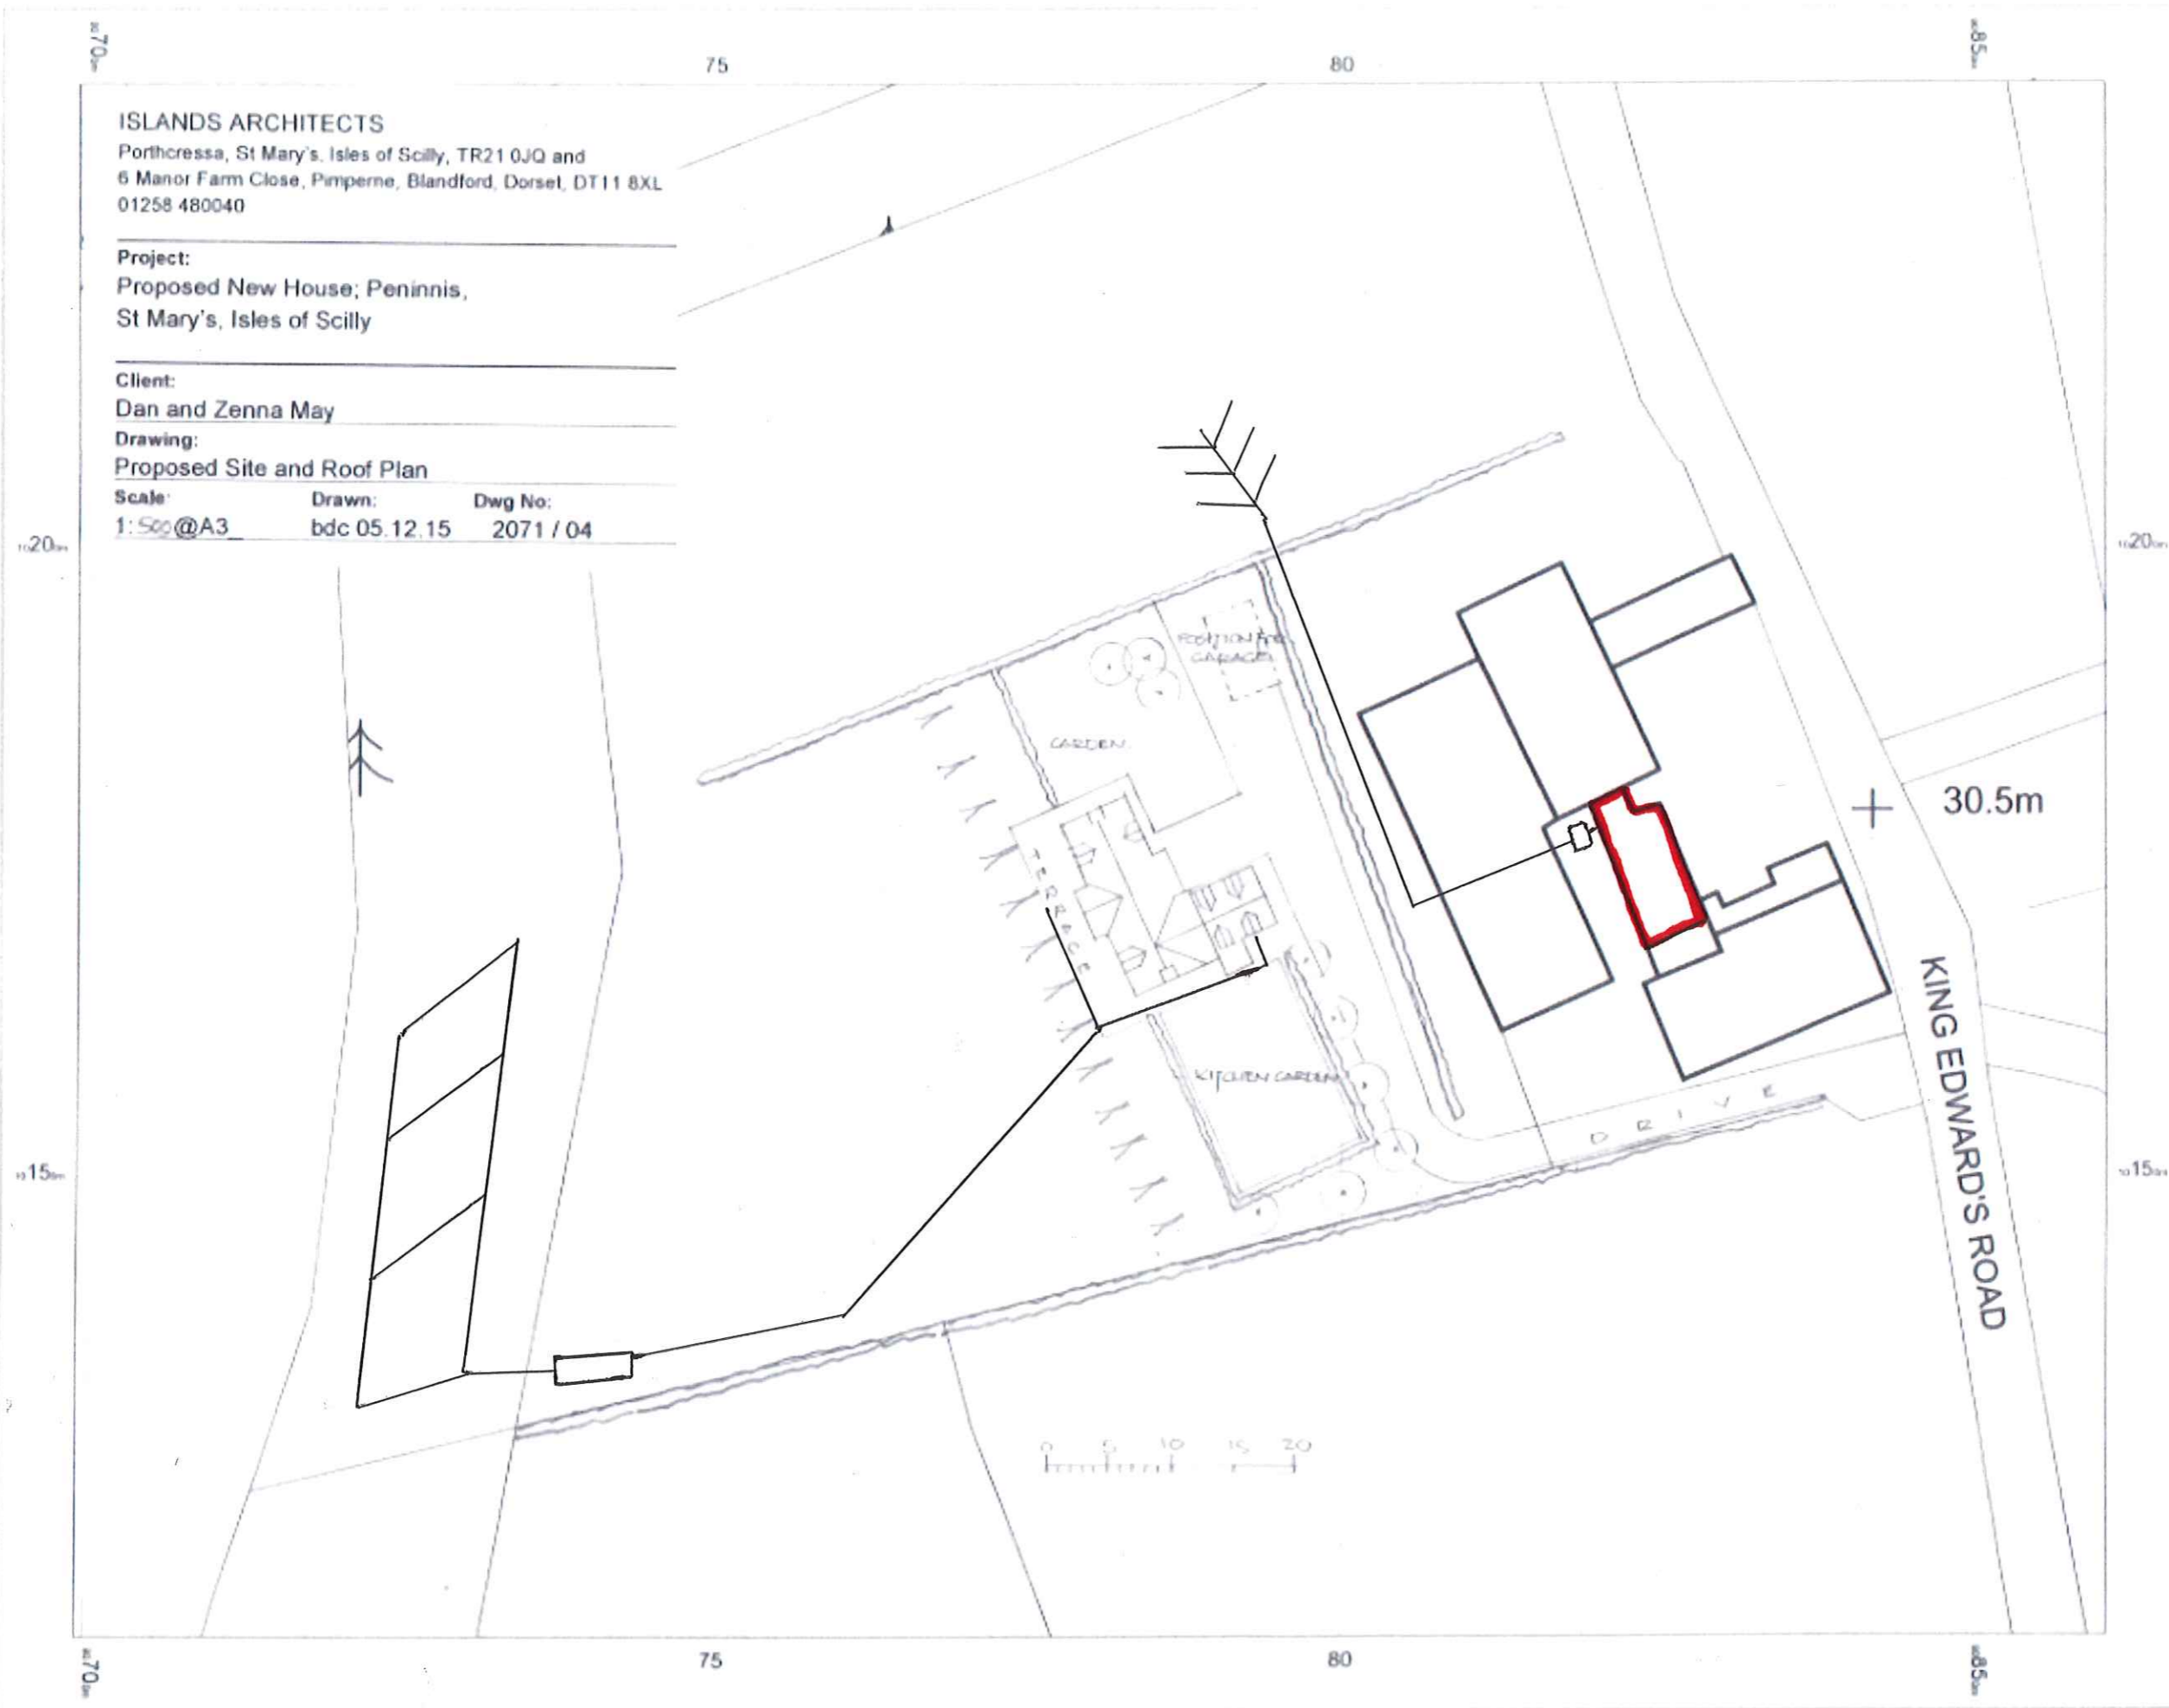

F-18-18

RECEIVED
14 MAY 2018

 

OS MasterMap 1250/2500/10000
scale
11 December 2015 ID
BLJ1-00487142
www.planningapplicationmaps.co.uk

1:500
scale
print
at
A3
Centre
90780
E
10175
N

©Crown
Copyright
Ordnance
Survey
License
no
100051861

