


# First Floor Plan



# Ground Floor Plan

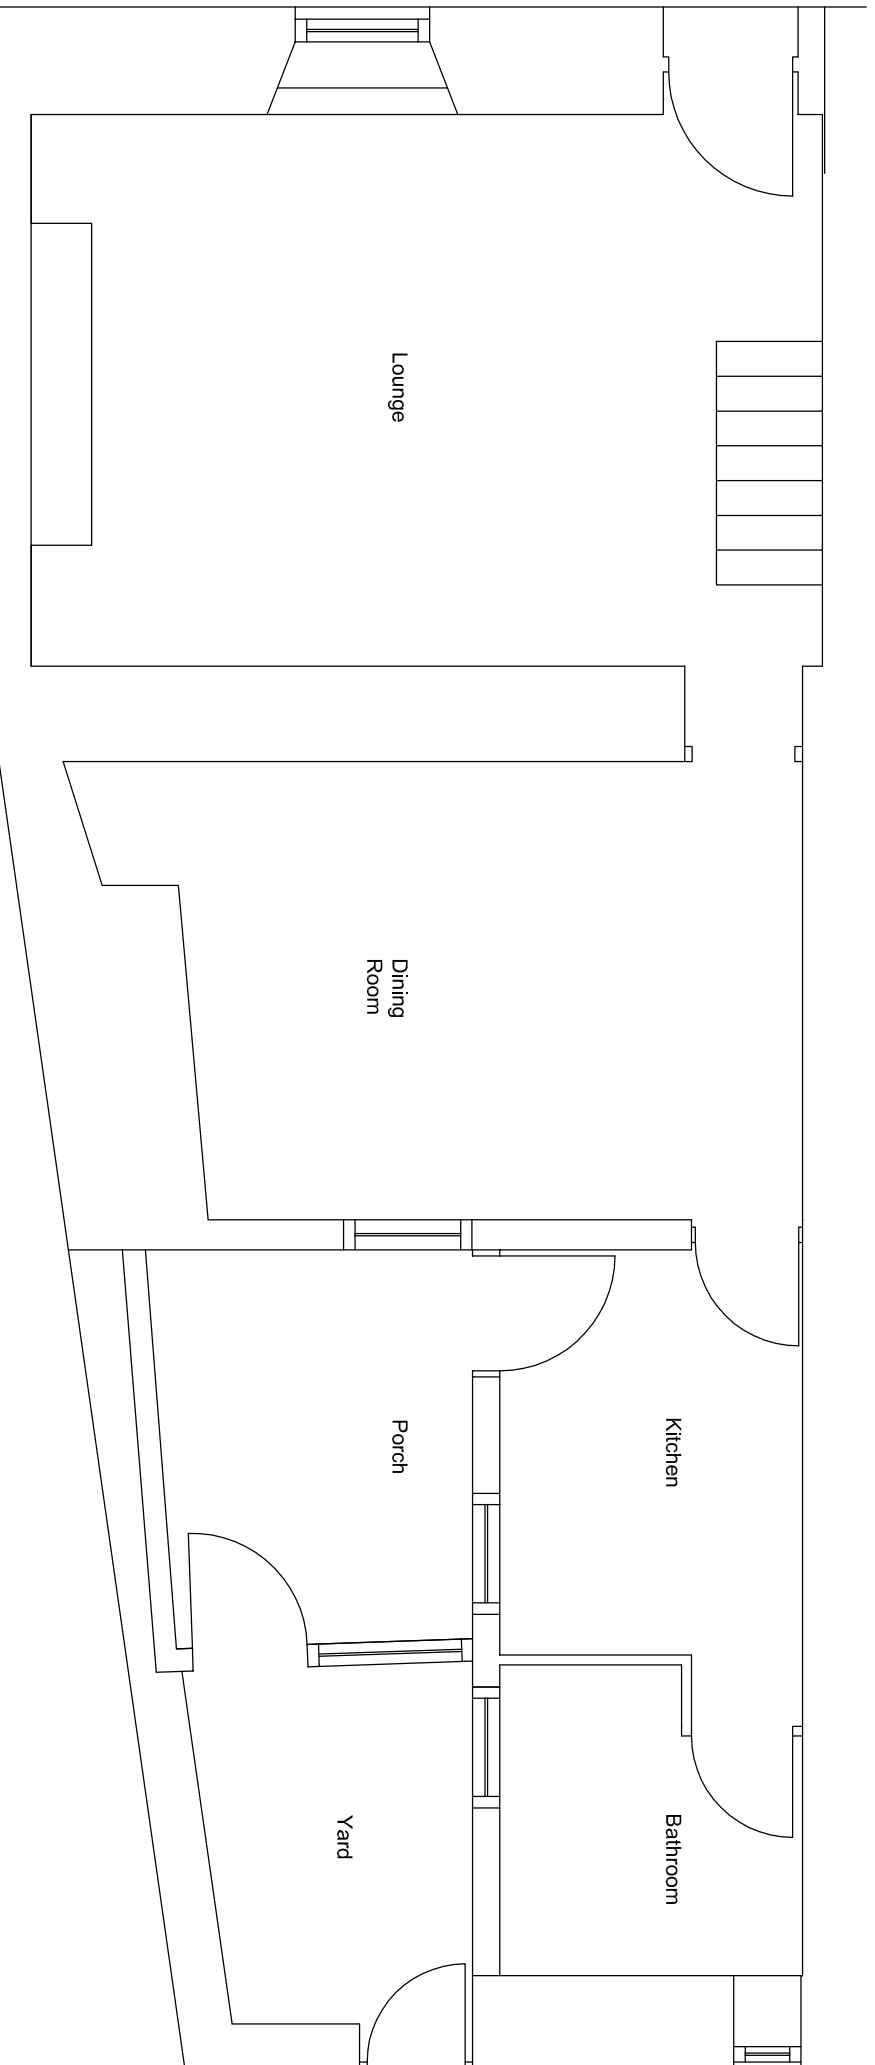

NOTES:

Proposed changes to South Elevation at Shearwater, showing replacement of existing uPVC windows at ground floor with new timber-framed French doors and matching window. Also, removal of two asbestos slate roofs to single storey extension, and replacement with a single natural slate covering.

DRAWN BY:	I SIBLEY
DATE:	February 2018
SCALE:	1:50 @ A3
FILENAME:	Base Survey 2018 Rev A



DRAWING TITLE:	Charlie's Cottage Existing Floorplan
DRAWING NUMBER:	1A/IS/CC/001