


**Existing East
Elevation**

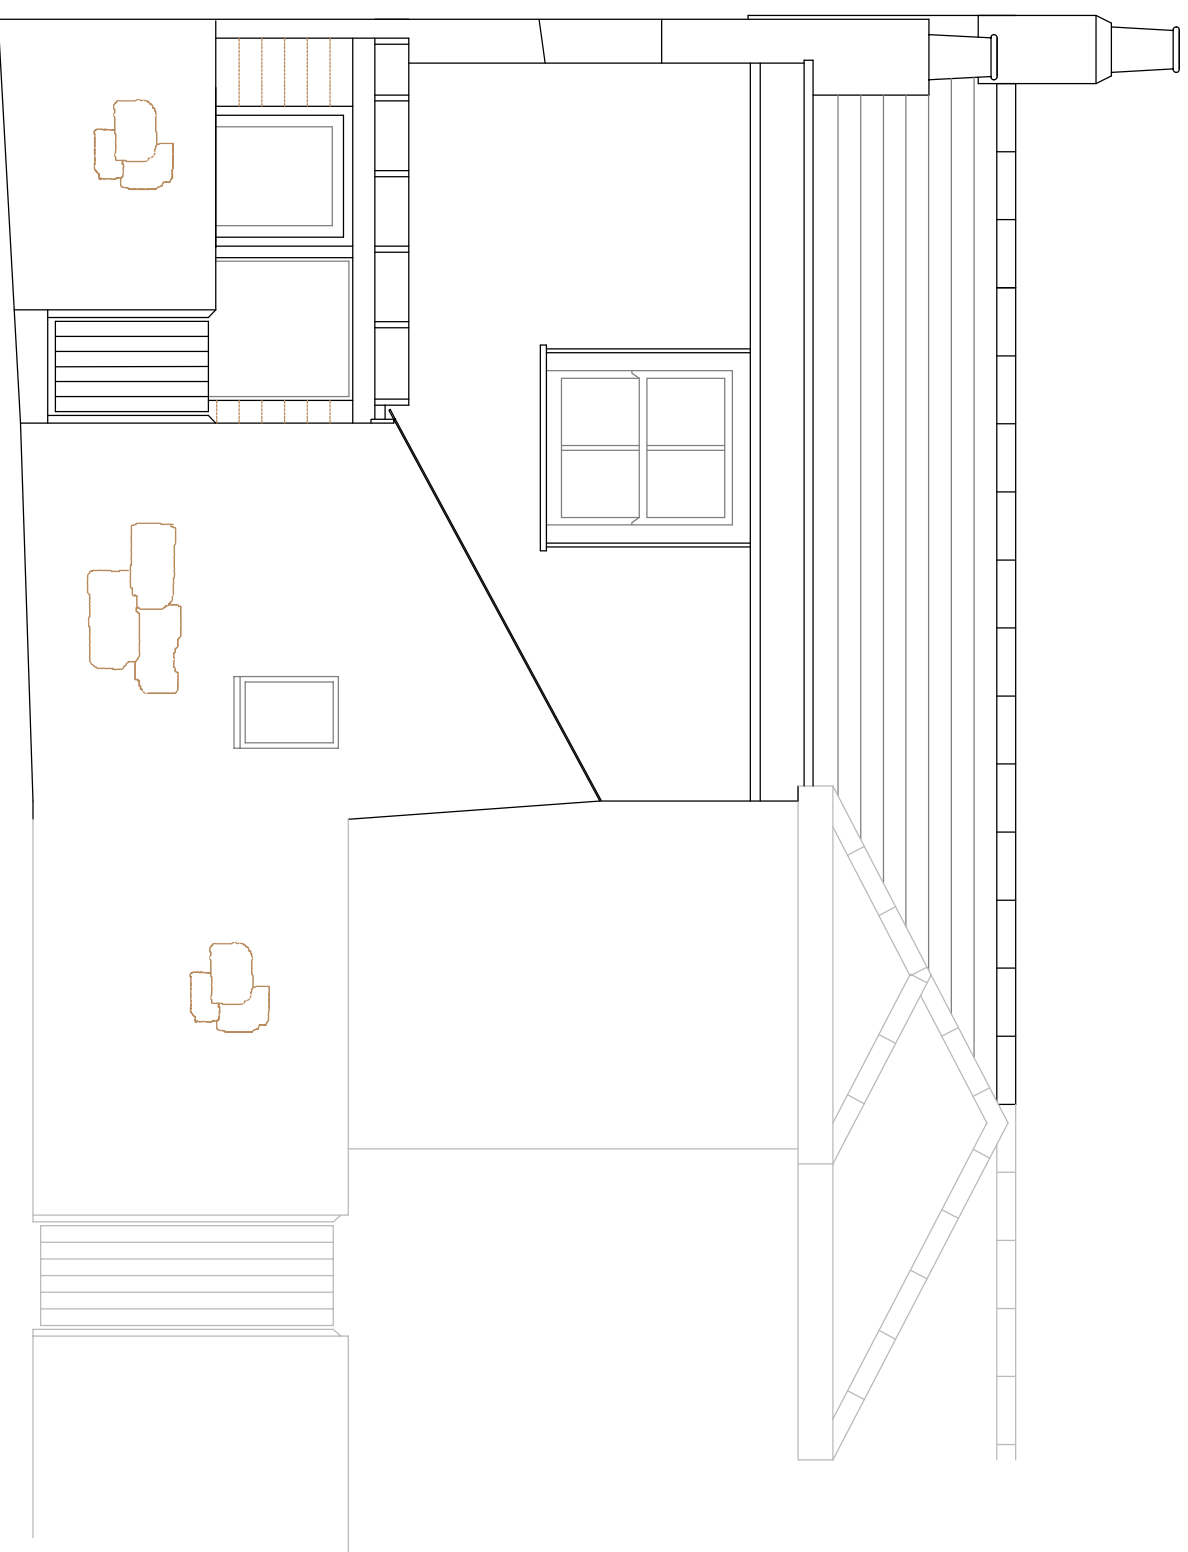

**Existing West
Elevation**



NOTES:

DRAWN BY:	I SIBLEY
DATE:	February 2018
SCALE:	1:50 @ A3
FILENAME:	Base Survey Feb 2018 Rev A



DRAWING TITLE:	
Charlie's Cottage	
Existing North Elevation	
DRAWING NUMBER:	IA/IS/CC/002