


PROPOSED EAST ELEVATION

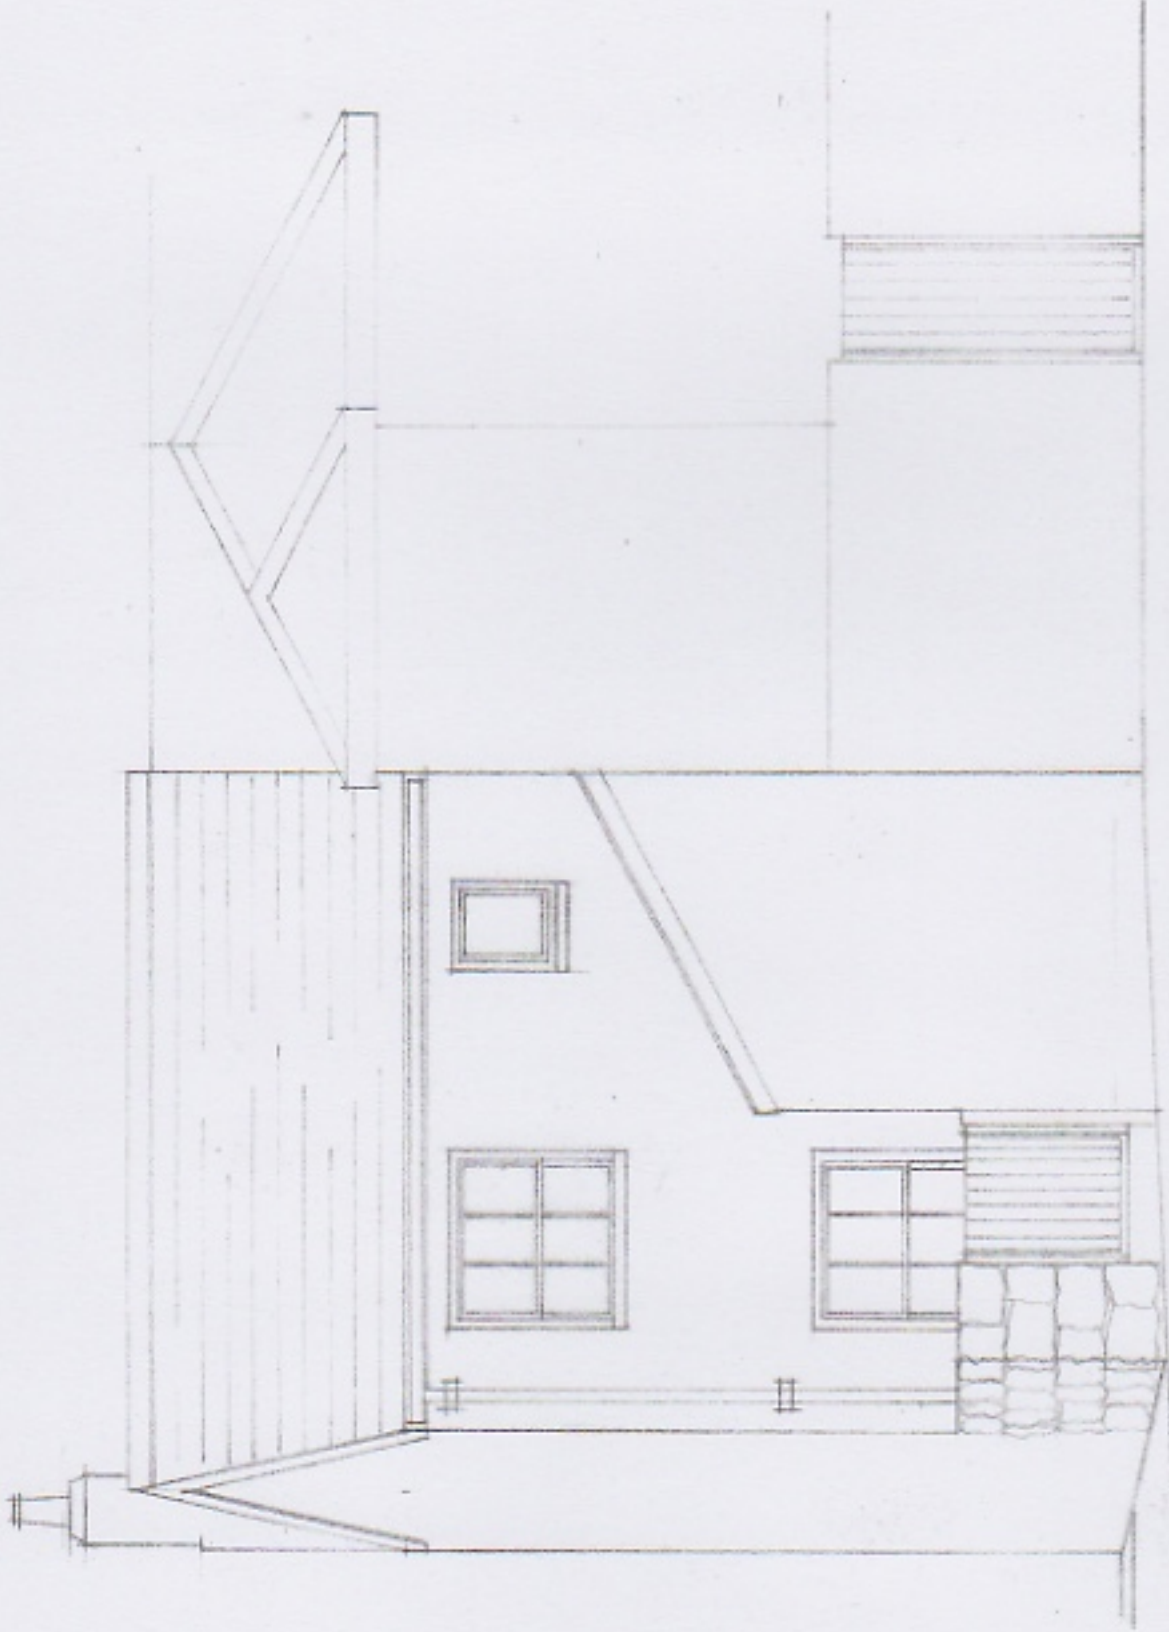

PROPOSED WEST ELEVATION

ISLANDS ARCHITECTS

Porthcressa, St Mary's, Isles of Scilly, TR21 0JQ and  
6 Manor Farm Close, Pimperne, Blandford, Dorset, DT11 8XL  
01258 480040

Project:

Proposed New House, Charlie's Cottage  
St Mary's Isles of Scilly

Client:

Mr. Tim Harms

Drawing:

Proposed East and West Elevations

Scale:

1:50

Drawn:

bdc / 22.05.18

Dwg No:

2098 / 06