

NORTH ELEVATION
PROPOSED




WEST ELEVATION
PROPOSED



SOUTH ELEVATION
PROPOSED



EAST ELEVATION
PROPOSED

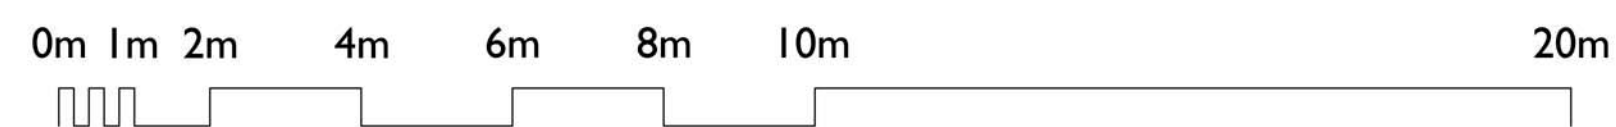

REV.	DATE	BY	CHK	PL	PLANNING CODE	NOTES
PROJECT	TRESCO					
DRAWING	LION ROCK					
DRAWING	ELEVATIONS PROPOSED					
DRAWING No.	4015/PL/06					
SCALE	1:50 @ A1					
DATE	May '18					

**llewellyn
harker
lowe**