



West Elevation

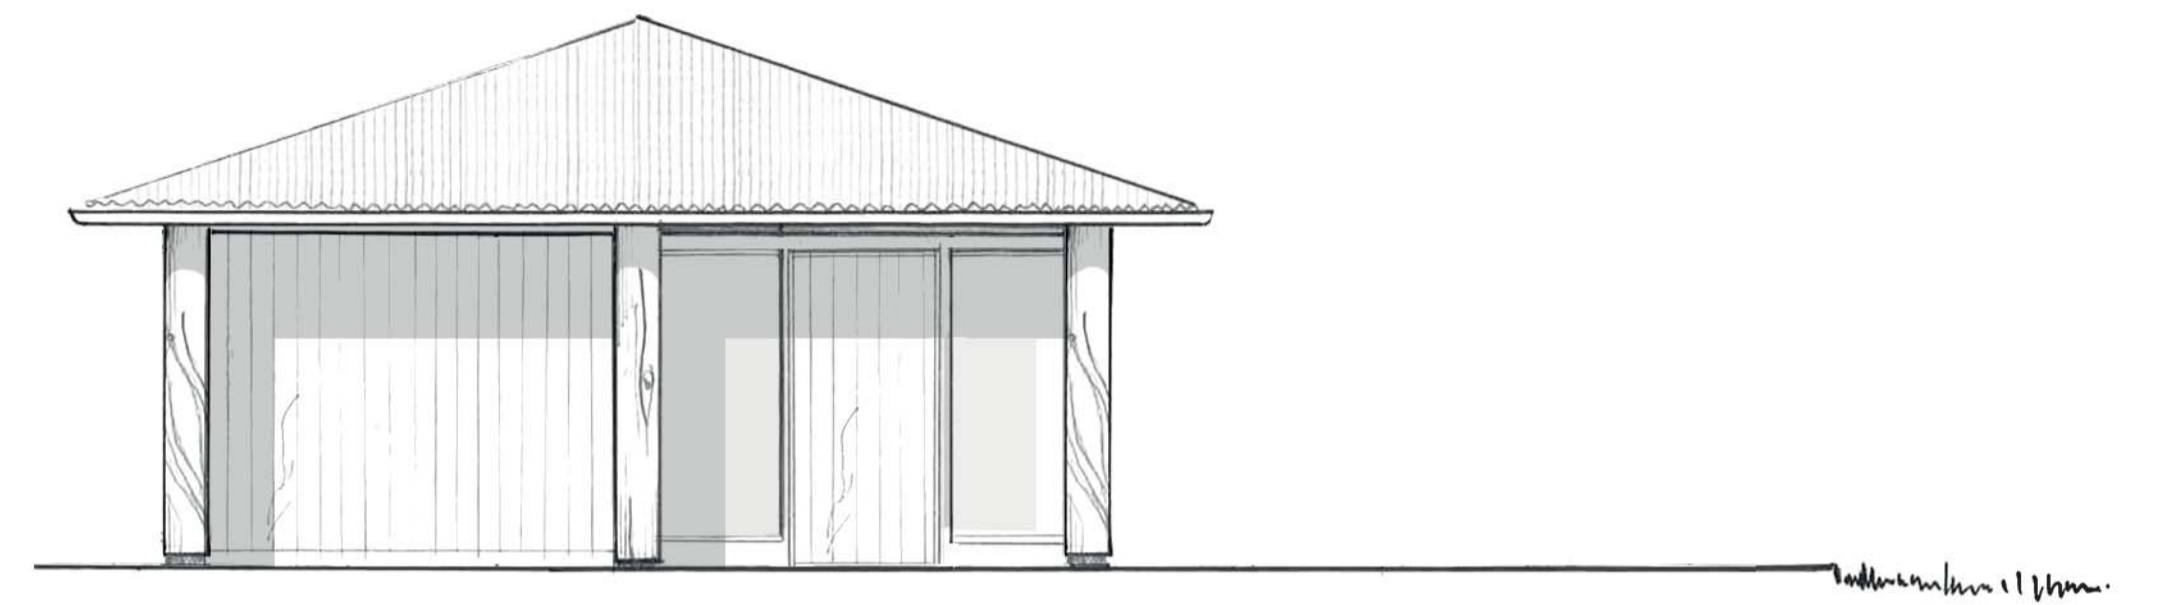

North Elevation

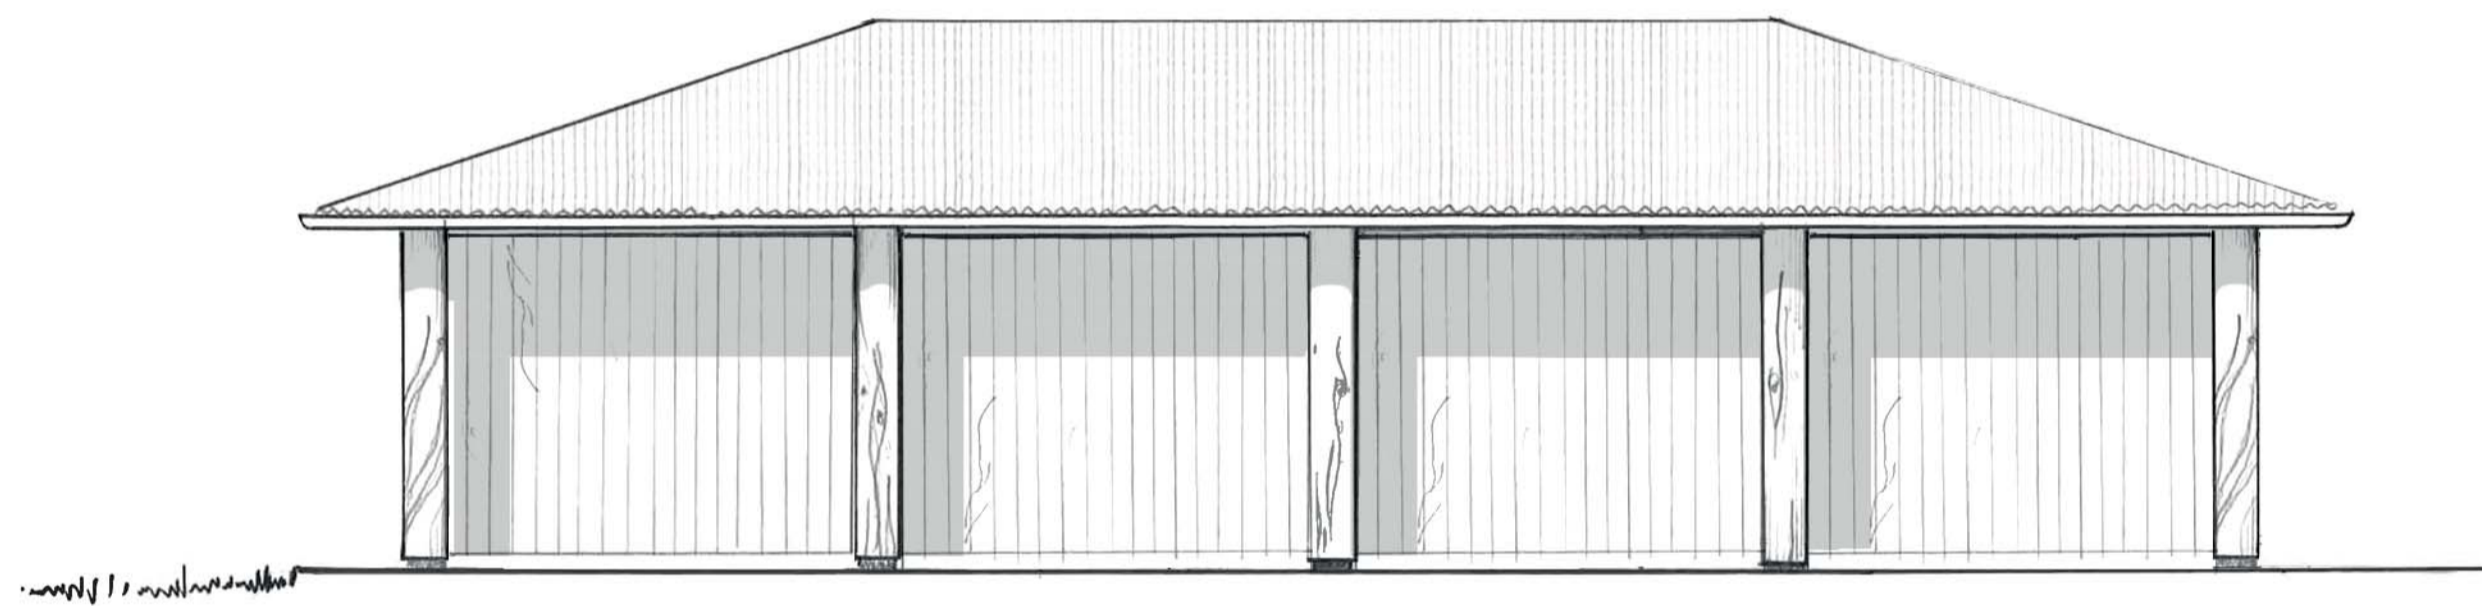

East Elevation




South Elevation

- TP ML 30.05.18 Planning
 Rev. DR. CH. Date Notes
 PROJECT TRESKO - Multi Purpose Space

DRAWING Elevations Proposed
 DRAWING No. 4032 - 100

SCALE 1:50 @ A1 DATE
 1:100 @ A3 May 2018

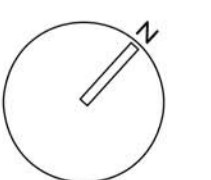

**Ilwellyn
 harker
 lowe**