



Section A-A

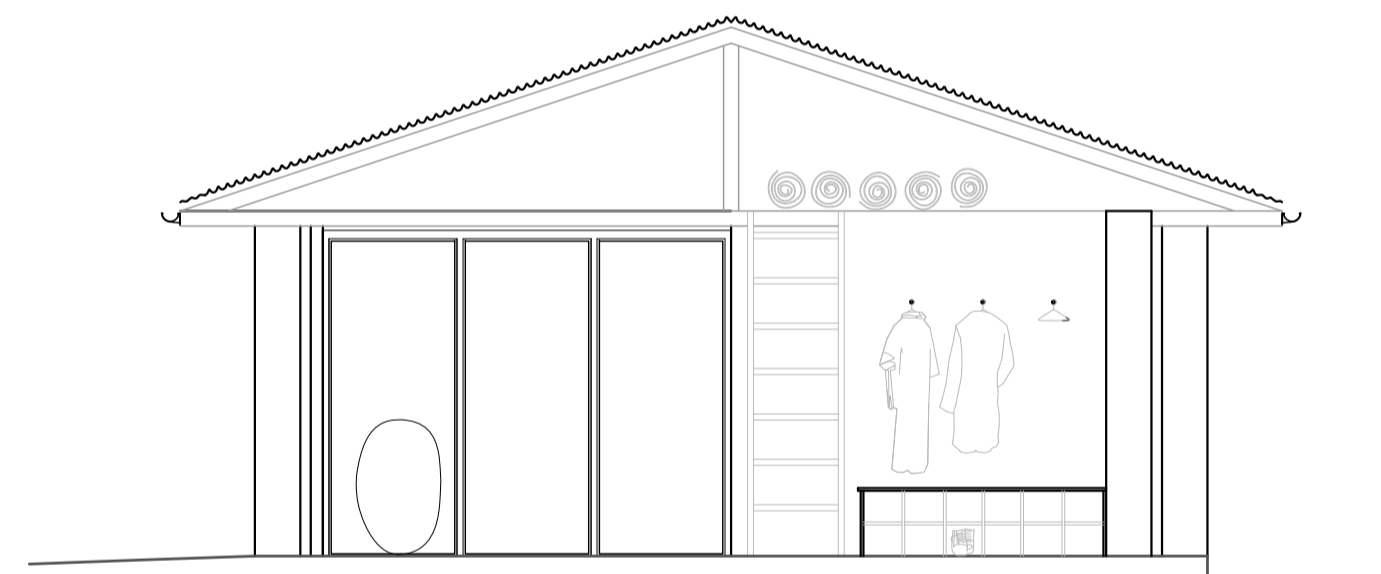

Section B-B

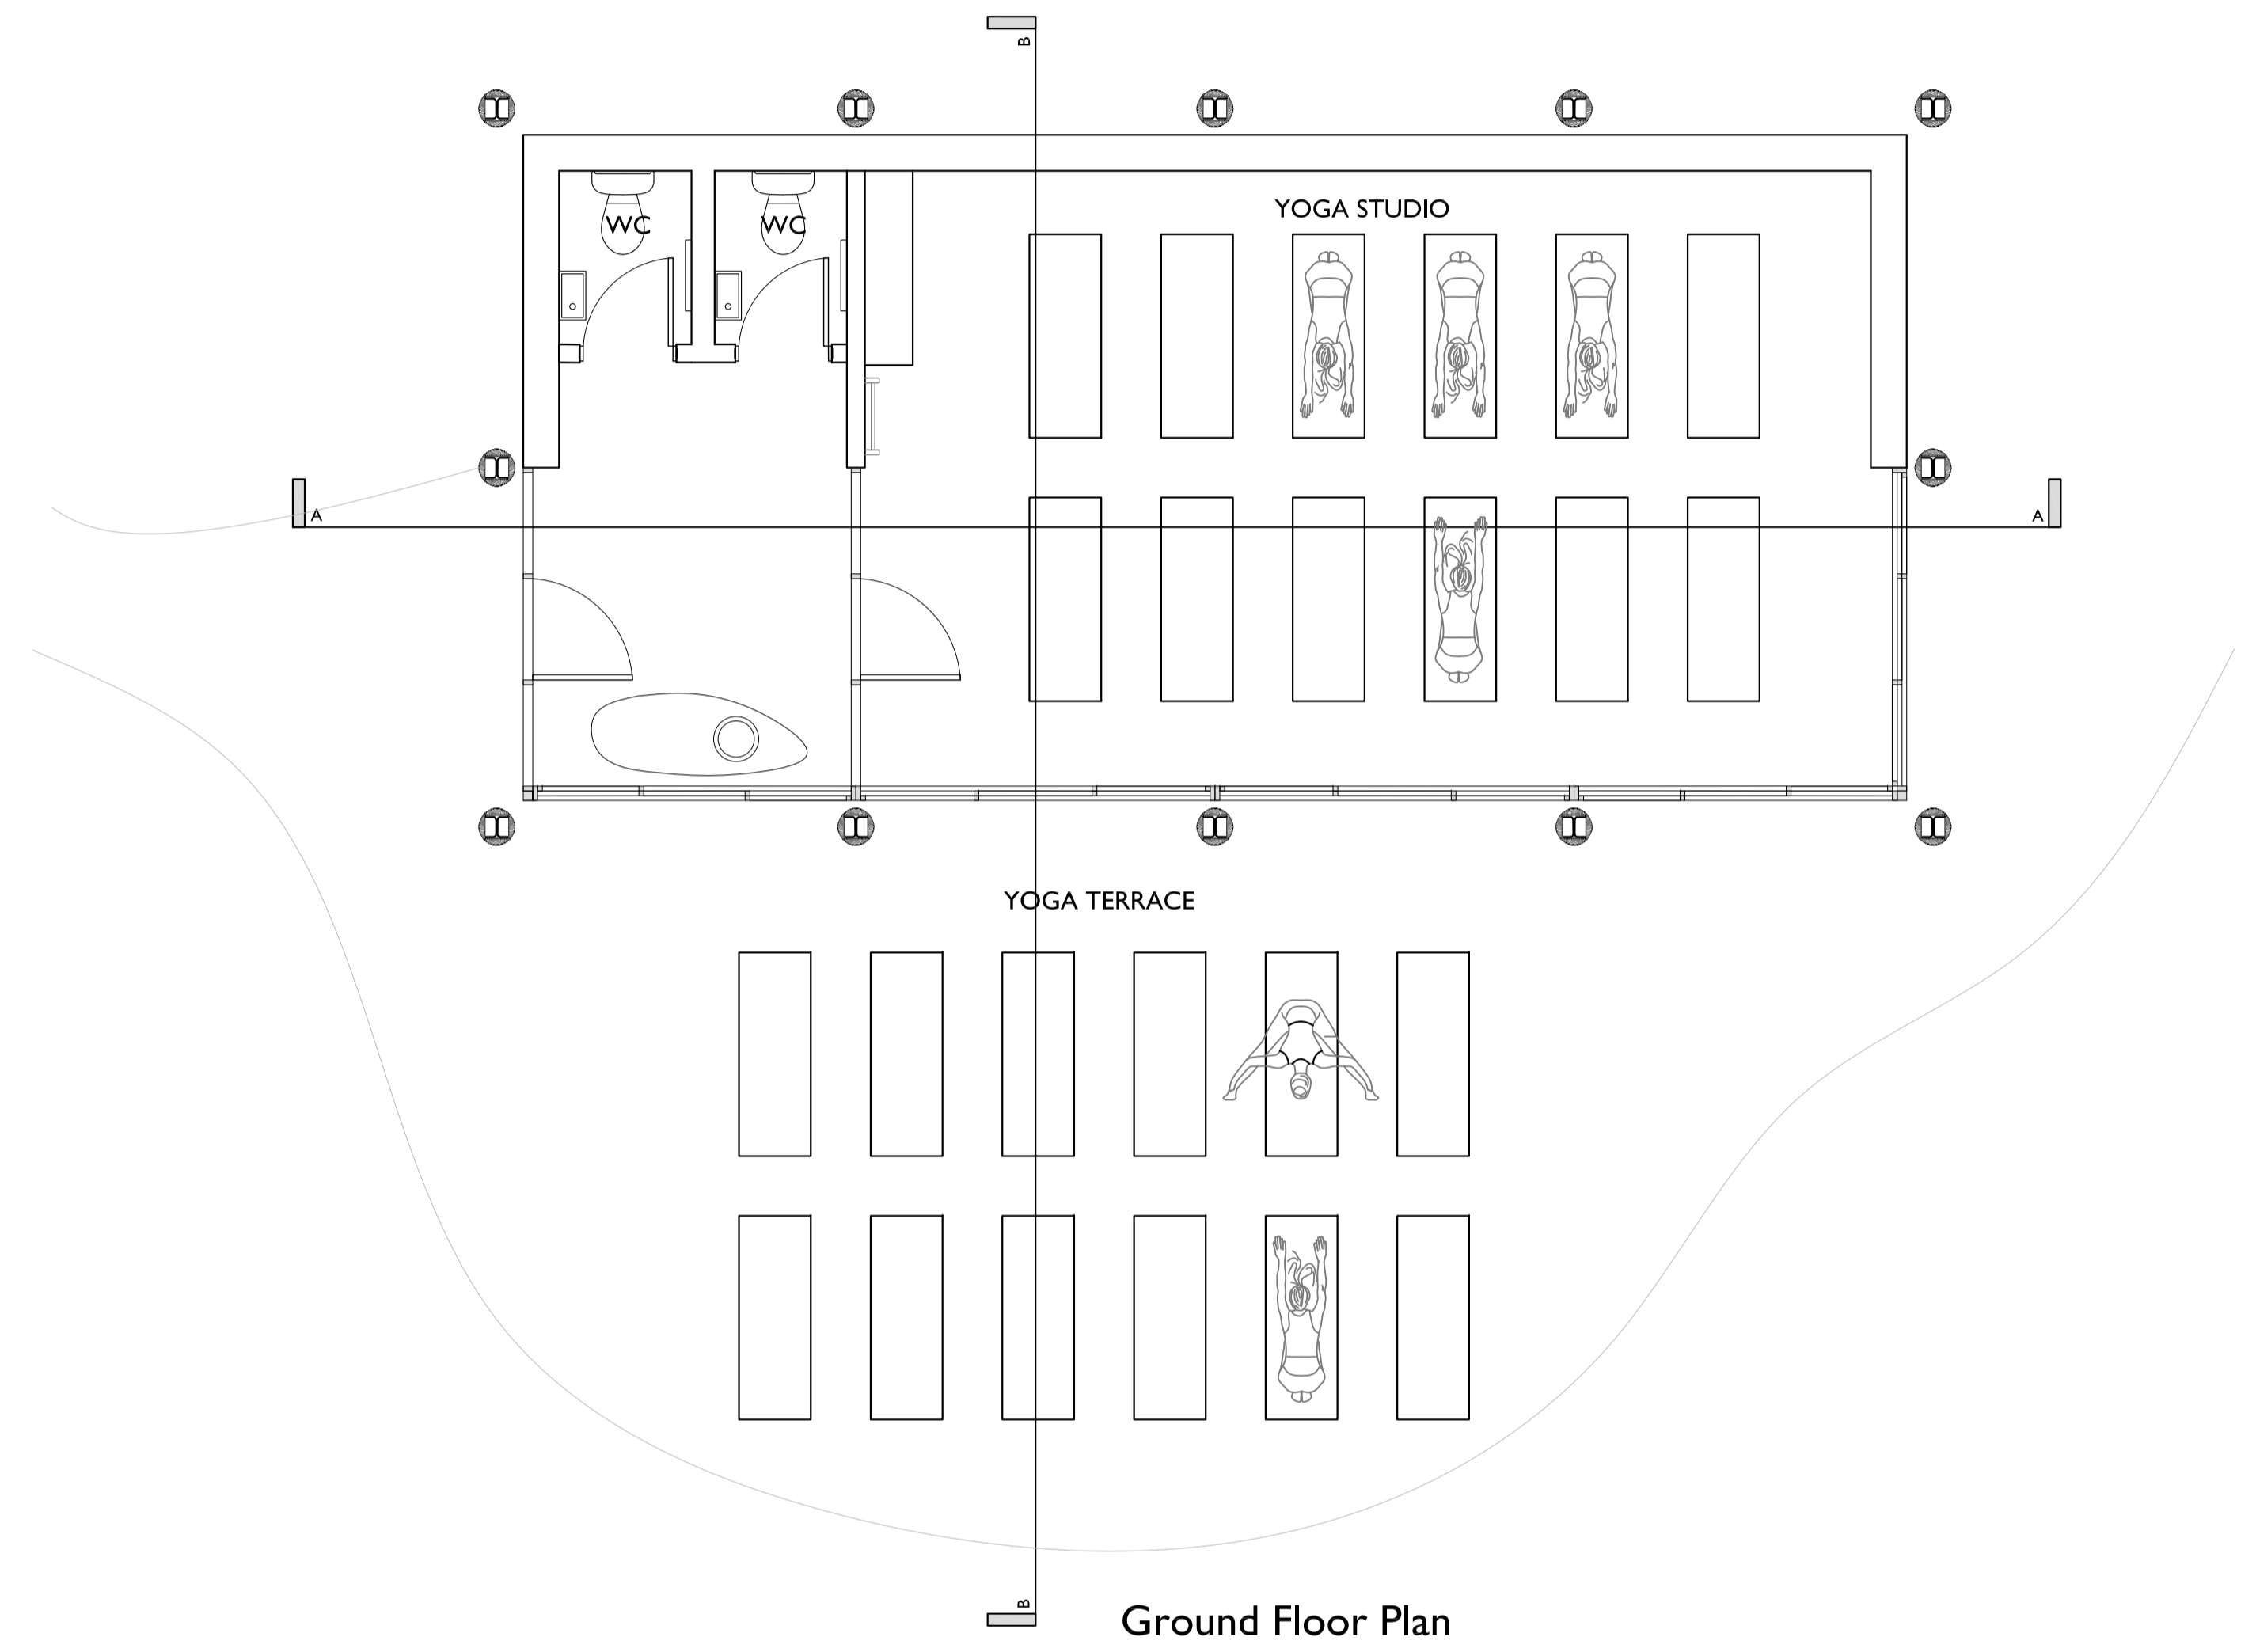


Ground Floor Plan

- TP ML 30.05.18 Planning
 Rev. DR. CH. Date Notes
 PROJECT TRESKO - Multi Purpose Space

DRAWING
 Elevations Proposed
 DRAWING No. 4032 - 101

SCALE: 1:50 @ A1
 1:100 @ A3
 DATE: May 2018

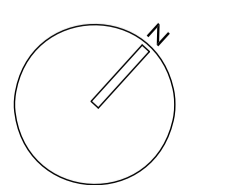

Ilewellyn
 harker
 lowe