


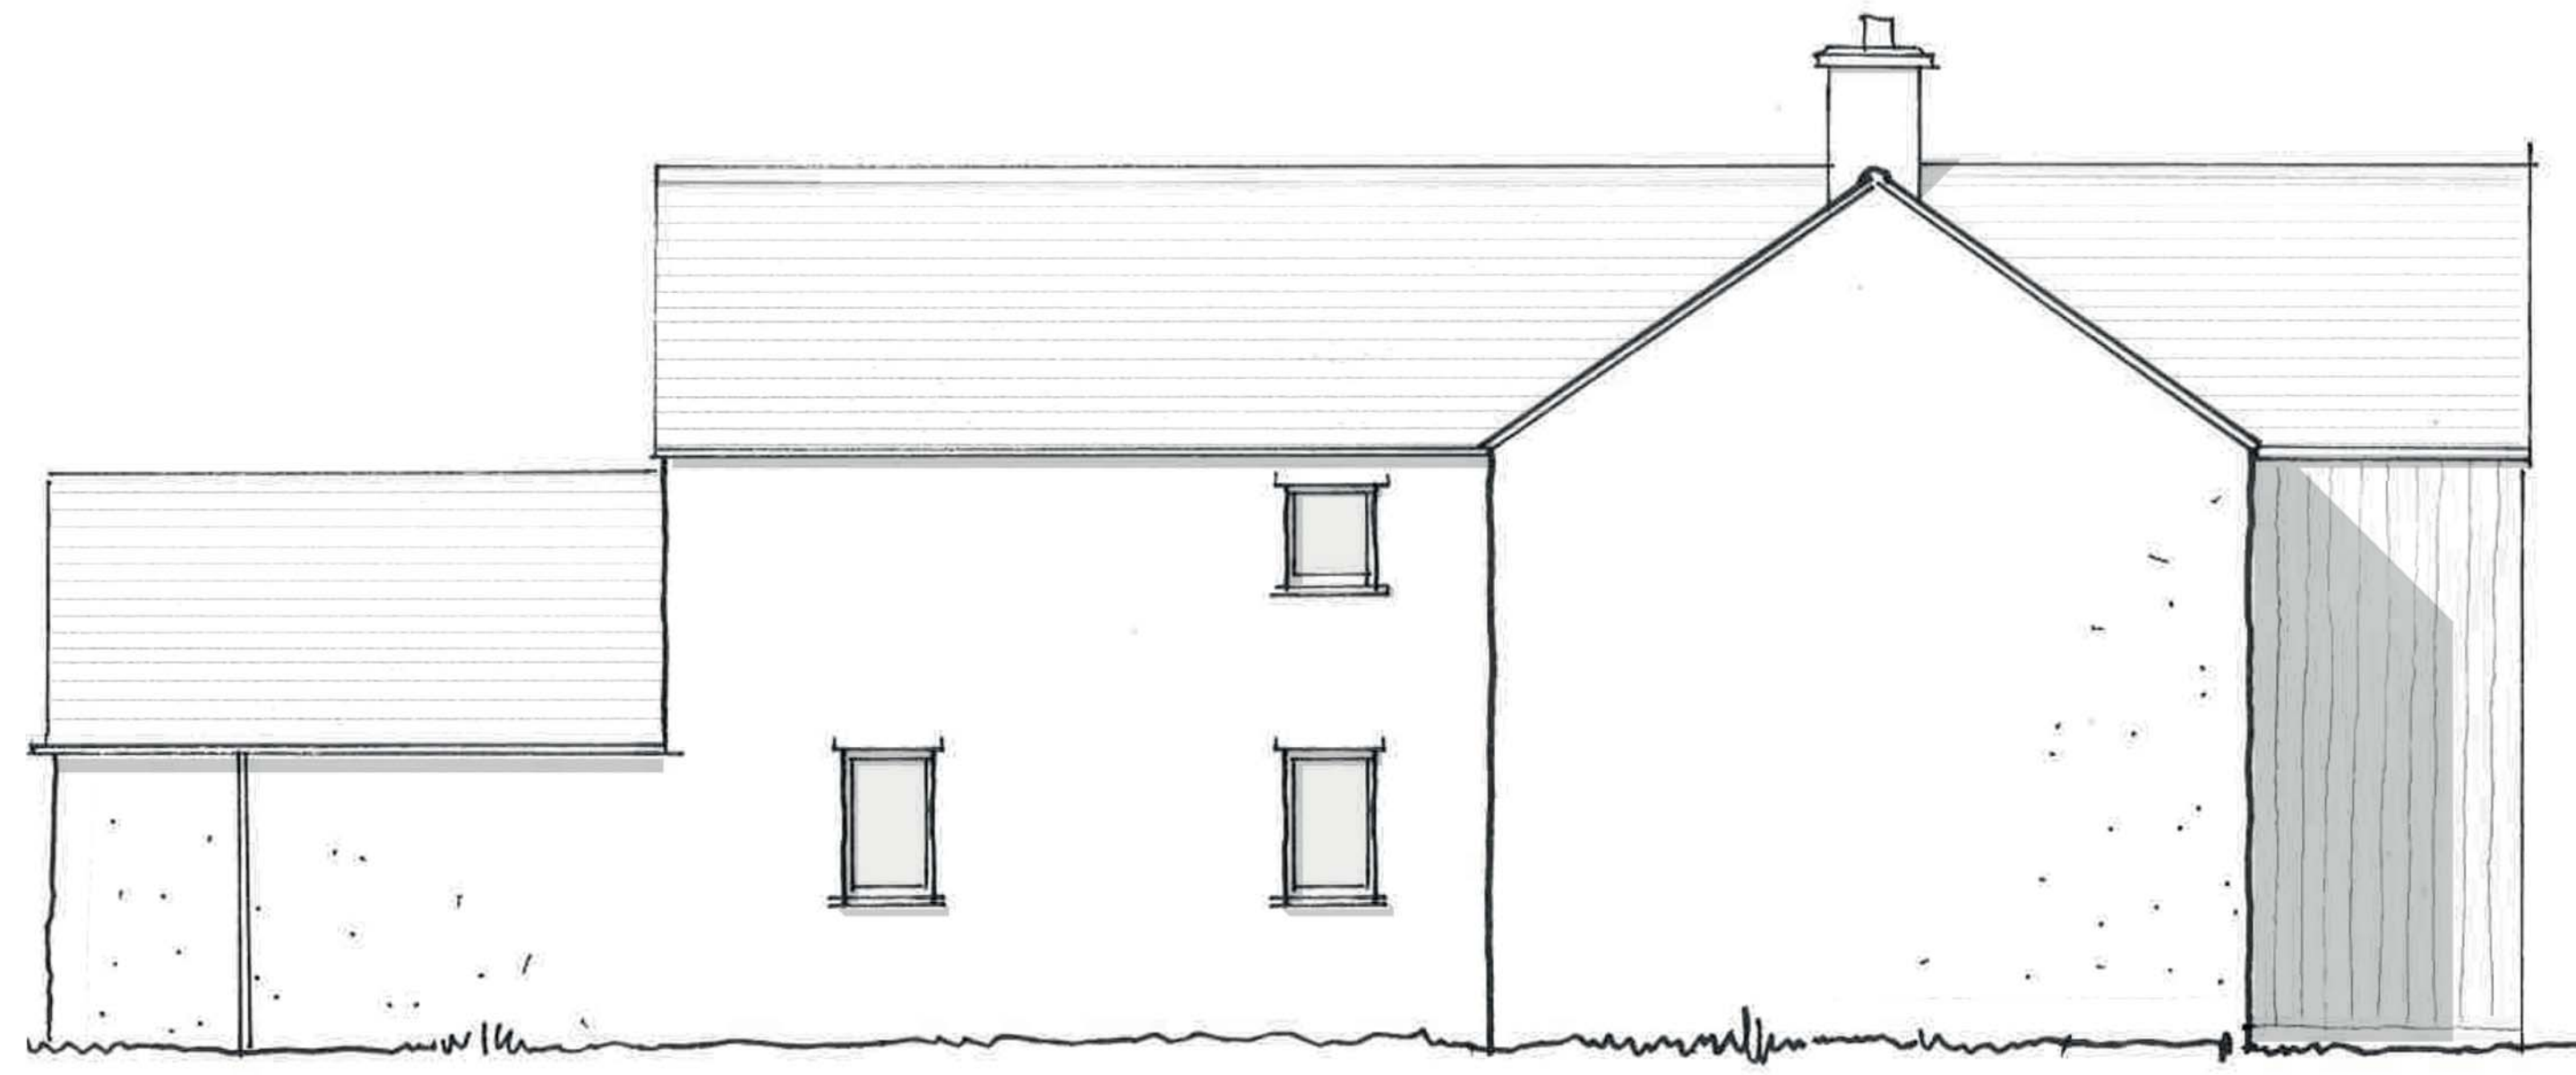

NORTH EAST ELEVATION
PROPOSED




SOUTH EAST ELEVATION
PROPOSED



SOUTH WEST ELEVATION
PROPOSED



NORTH WEST ELEVATION
PROPOSED

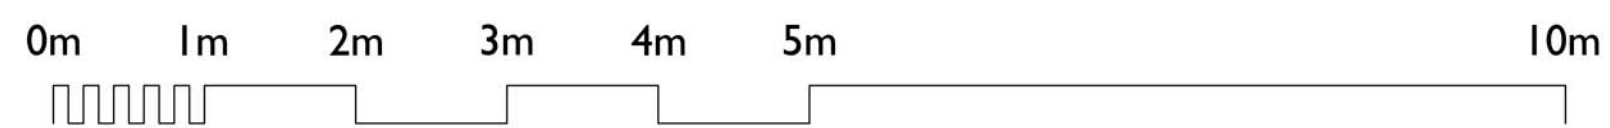

REV.	DATE	BY	CHK	PL	NOTES
1	28/05/18	NL	PL	PLANNING ISSUE	
PROJECT TRESKO - PLOT ADJACENT TO OCEAN VIEW					
DRAWING ELEVATIONS PROPOSED					
DRAWING No. 4015/PL/06					
SCALE: 1:50 @ A1					
DATE: May '18					

llewellyn
harker
lowe