


Planning Materials Notes	
Note Number	Note Text
1	White grit dry dash render
2	Cream painted smooth render finish and surrounds to windows
3	Grey powder coated metal glazed walling windows and doors
4	Grey painted steel columns and bracing
5	Brown plain concrete tile roof covering
6	Brown concrete angled ridge tiles
7	Grey single ply membrane roof covering
8	Grey powder coated metal roof fascia, guttering and trims
9	Grey powder coated metal louvred ventilation turrets
10	Brown painted metal observation gangway and railing
11	Brown painted metal panel cladding and glazed walling tower
12	Blue painted smooth render finish
13	Red painted doorset
14	Metal up and over garage door
15	Glass and stainless steel railing
16	Proposed PV Panels

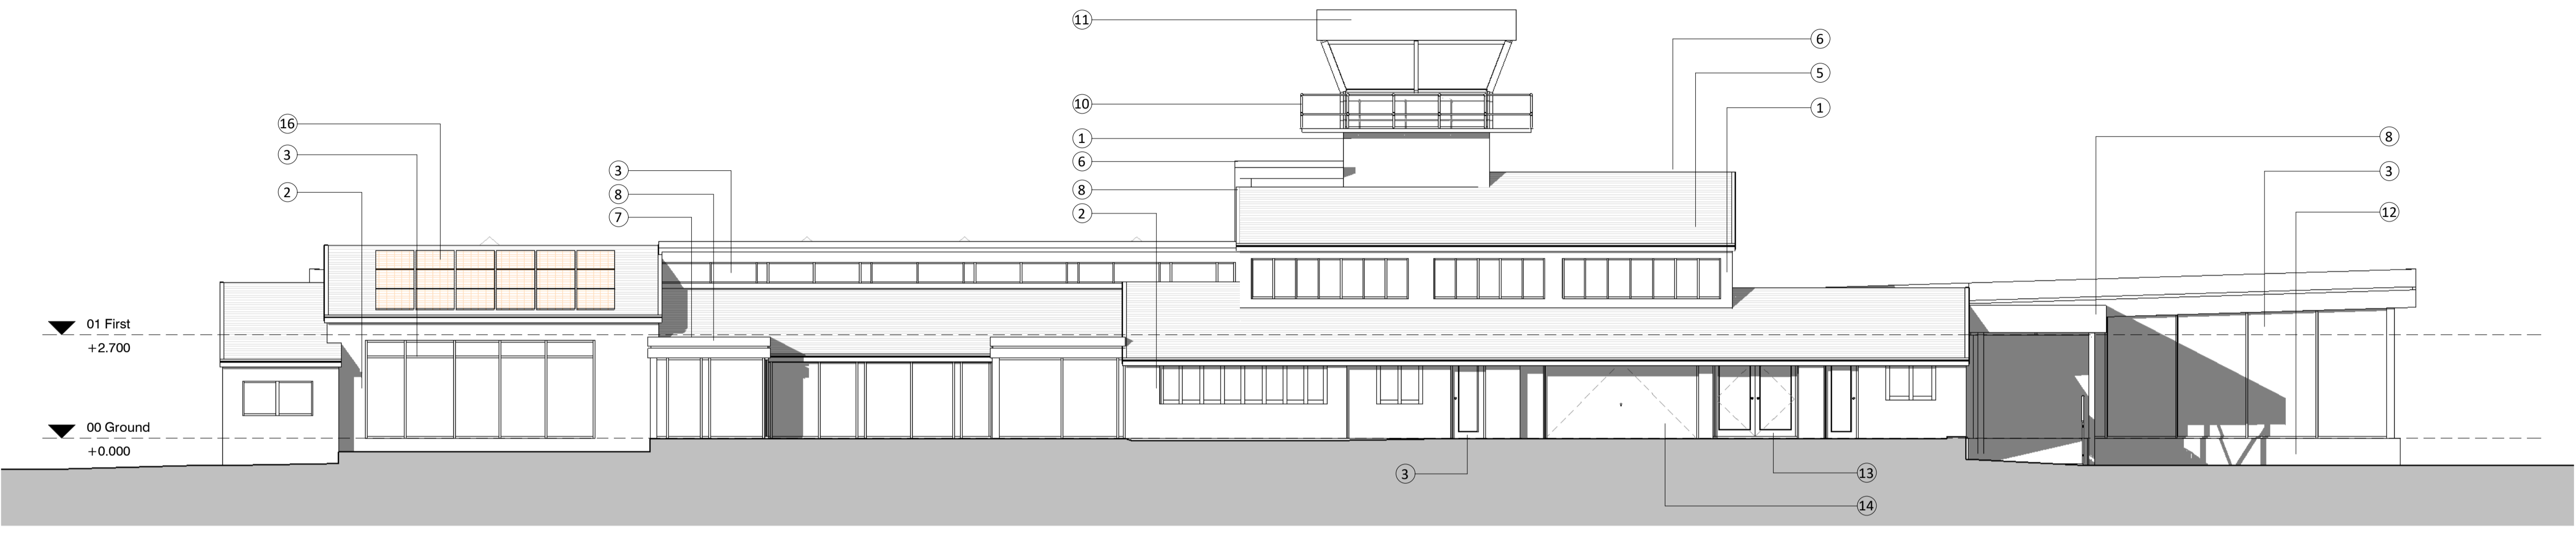

② East Elevation
1 : 100



① West Elevation
1 : 100

PL	P1	31/05/2018	Issued for Planning
STATUS	REV	DATE	DESCRIPTION
CURRENT			

REVISOR: leuan Evans
 CHECKED BY: Edward Flood
 ORIGINATOR NO: 151838

CONSULTANT
STRIDE TREGLOWN
 www.stride-treglow.com © Stride Treglow Limited 2016

PROJECT
 IoS Smart Island
 St Mary's Airport,
 3 Hannover Ct,
 Isles of Scilly,
 TR21 0NG

DRAWING TITLE
Plans and Elevations 1

SUITABILITY STATUS	SCALE
PL : PLANNING	1 : 100 @ A1
PROJECT ORIGINATOR ZONE LEVEL TYPE ROLE CLASSIFICATION NUMBER	REVISION
151838-STL-XX-ZZ-DR-A-XXXX-10005	P1