


North Elevation obscured by other dwellings

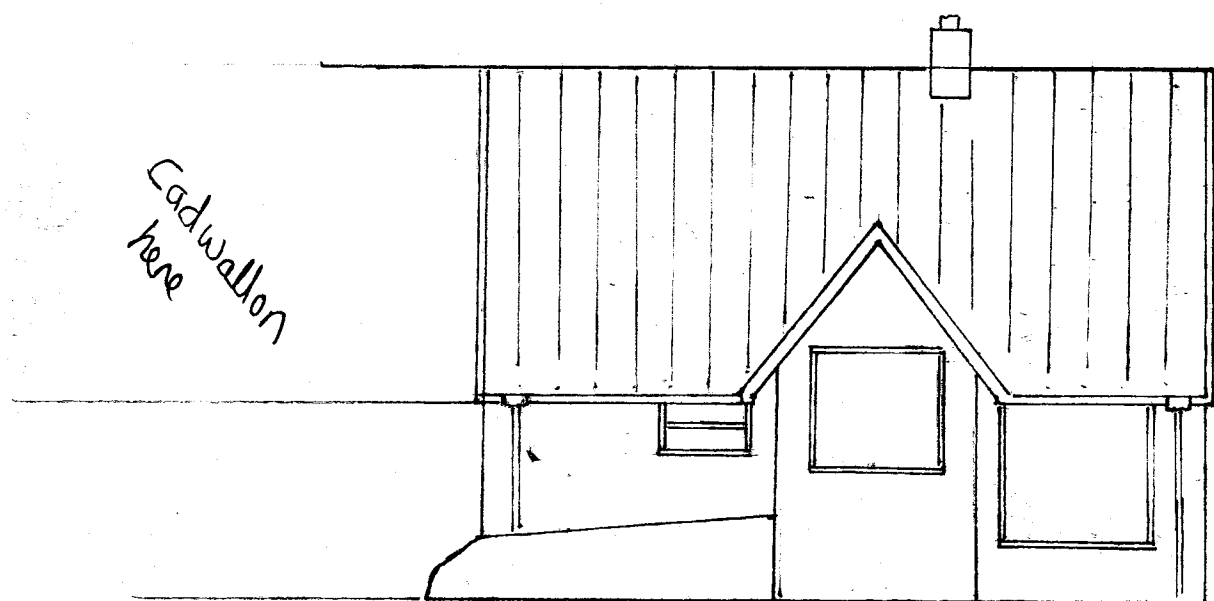


West Elevation


Mr & Mrs Stevens
Existing Elevations
2 Matthews Field
St Mary's
Isles of Scilly

Drawn by Todd Stevens
2018 Scale 1:100 @ A2

Ref 25MF/4A

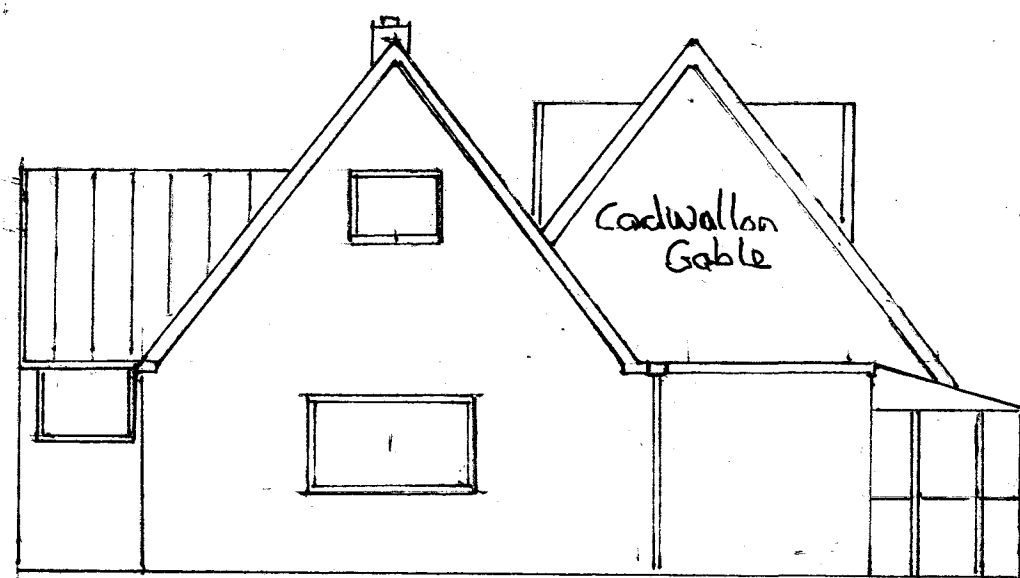

Existing South elevation

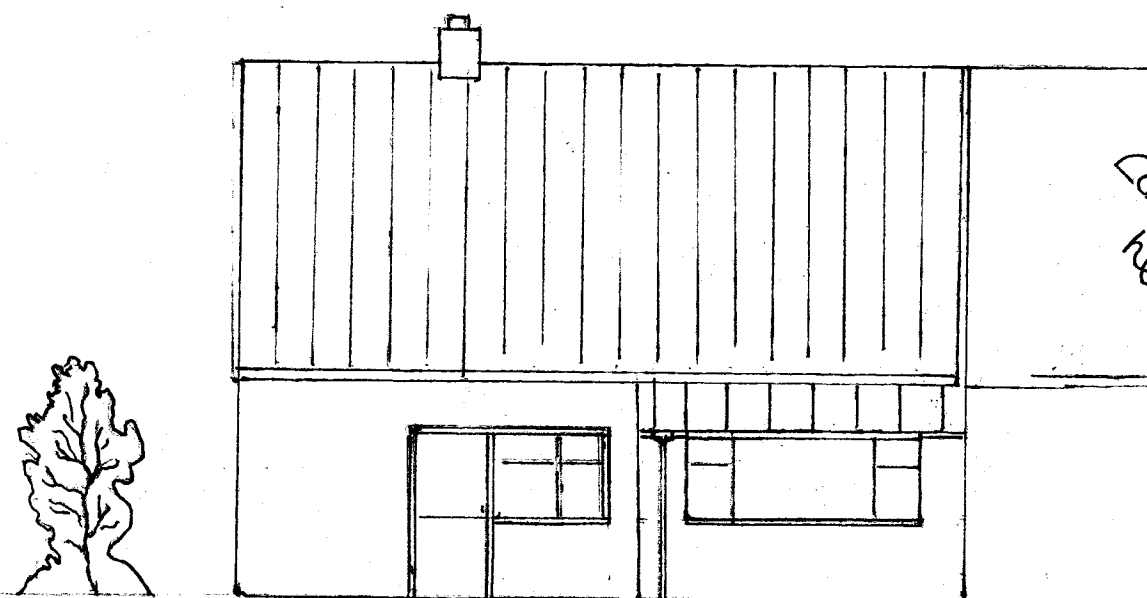

Existing East elevation