



North elevation of Proposed 1st floor extension is totally obscured by cadwallan

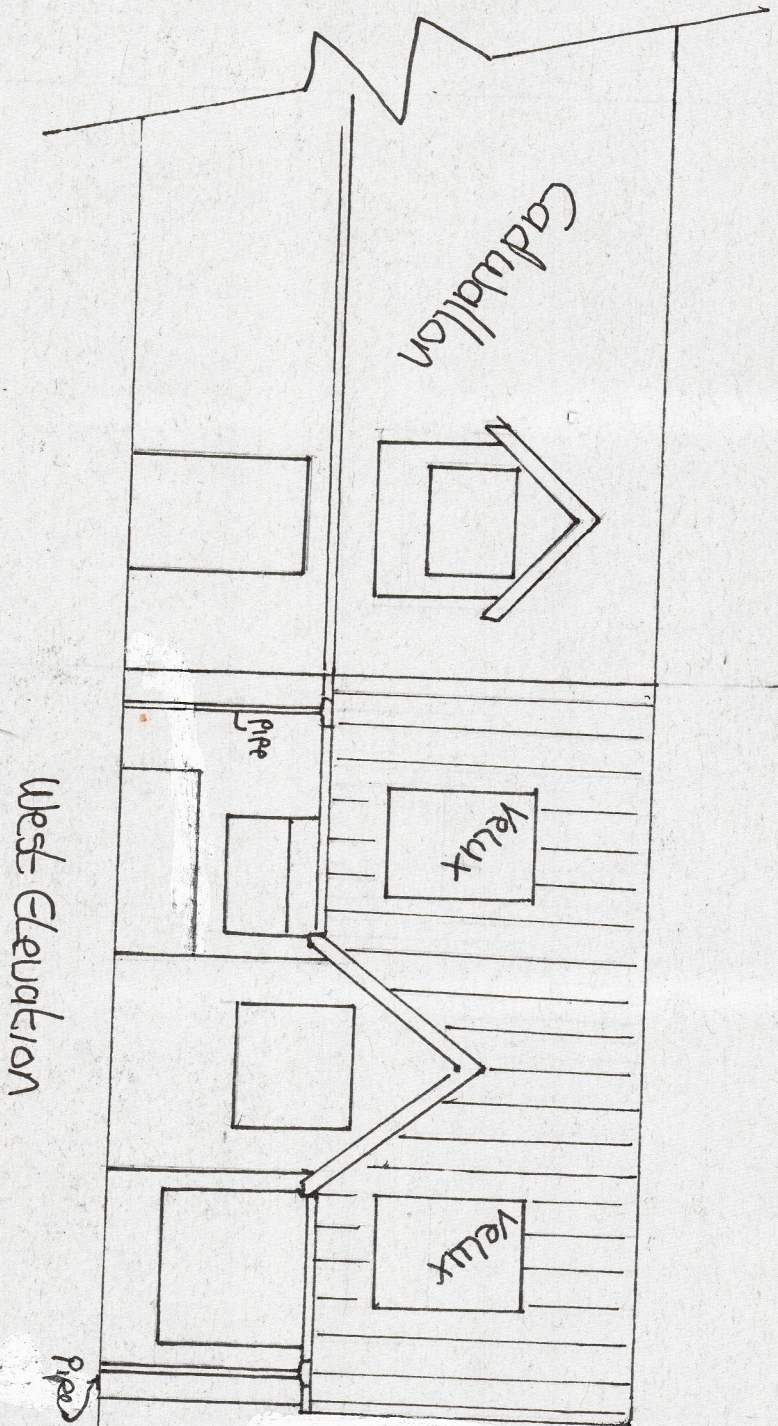

M & Mrs Stevens
 Proposed Loft extension
 2.5t Matthews Field
 SE Mary's
 Isles of Scilly
 Drawn by: Todd Stevens 2018
 Scale - 1:100 @ A2
 PLANS & ELEVATIONS
 Ref: 25MF/1AR

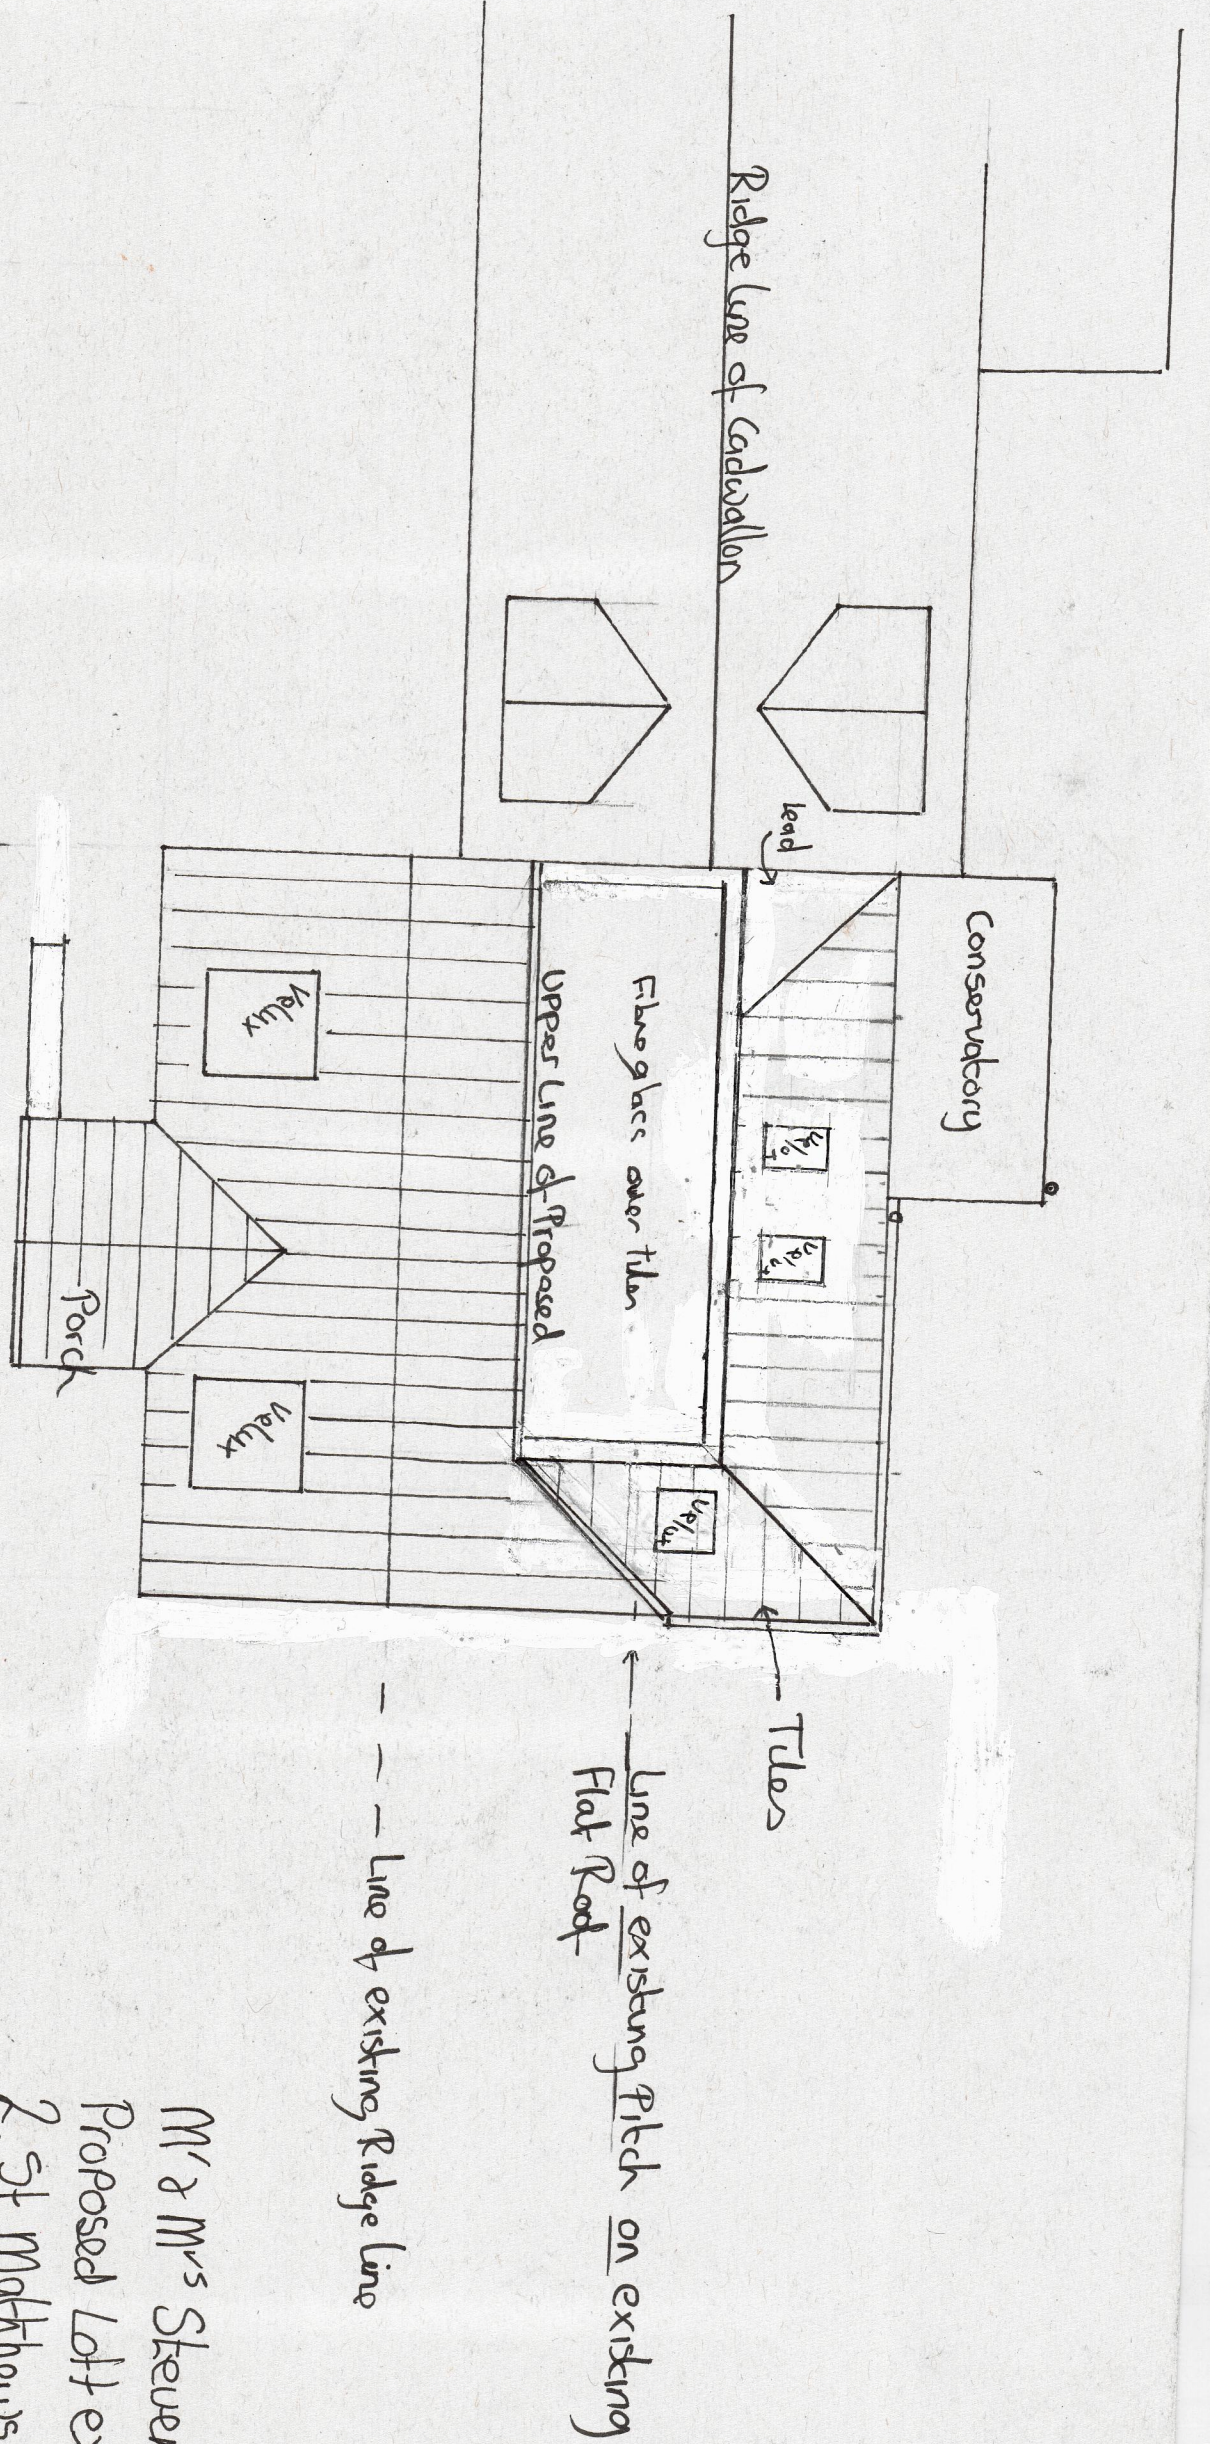