
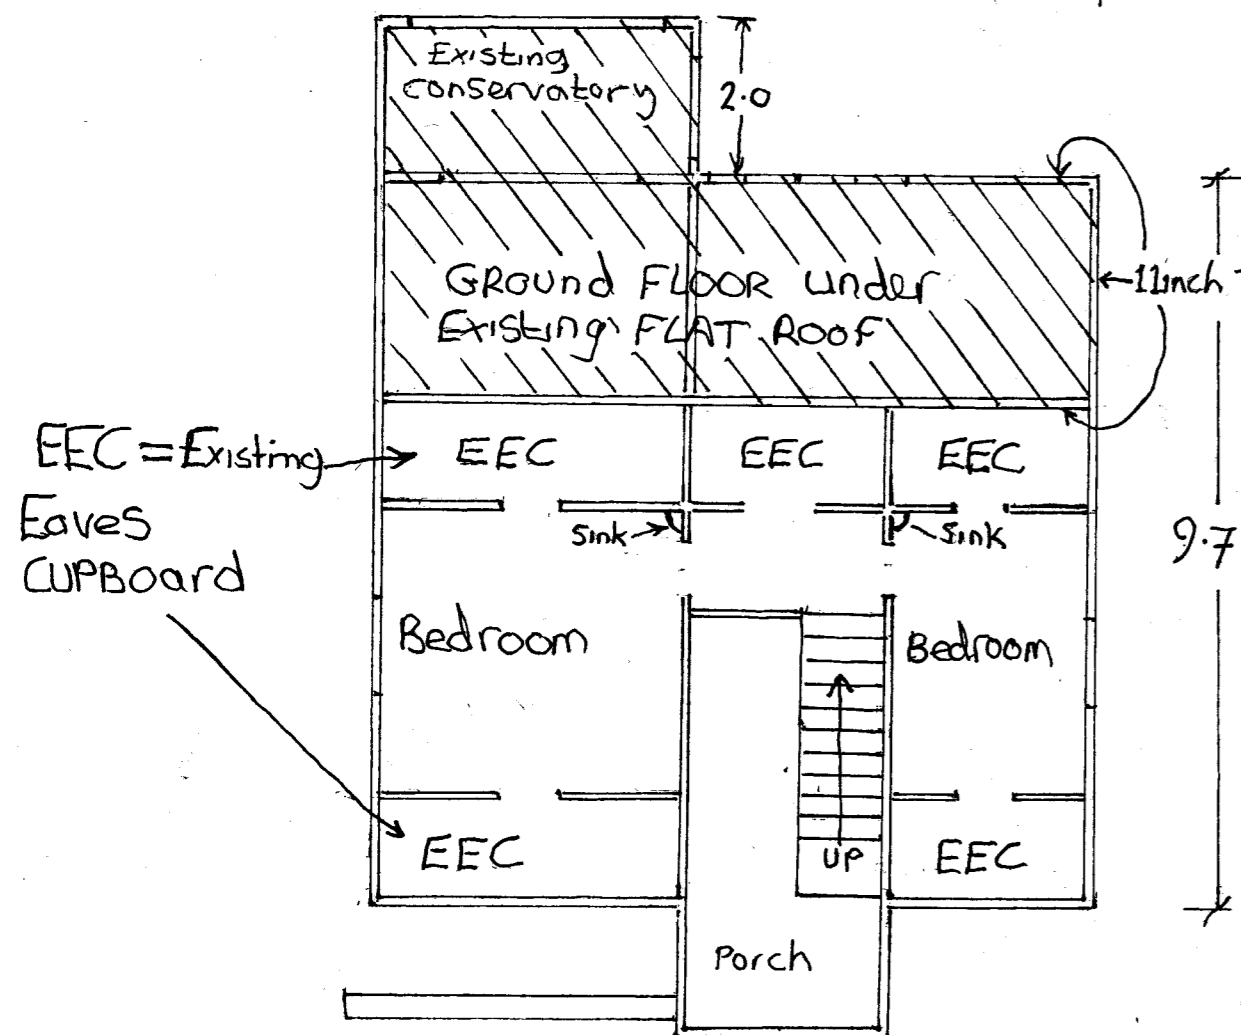


# Existing




Existing Ground Floor Plan Layout

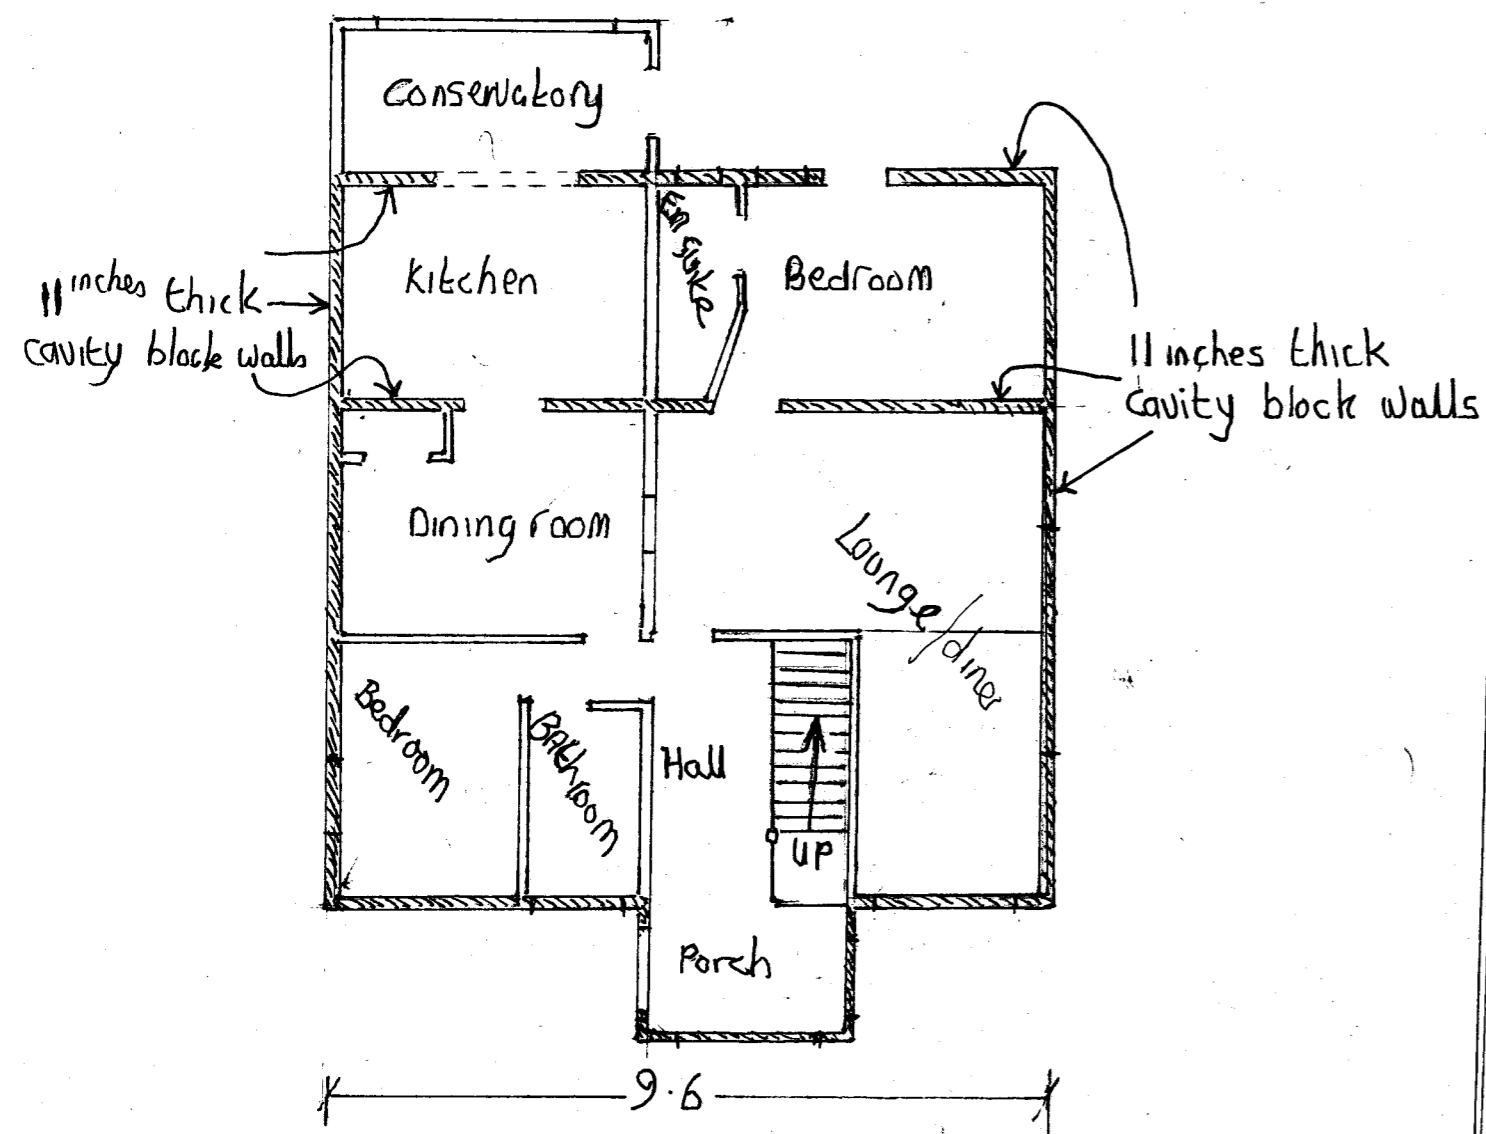

Existing 1st Floor Plan/Layout

# Proposed

Proposed Ground Floor Plan Layout

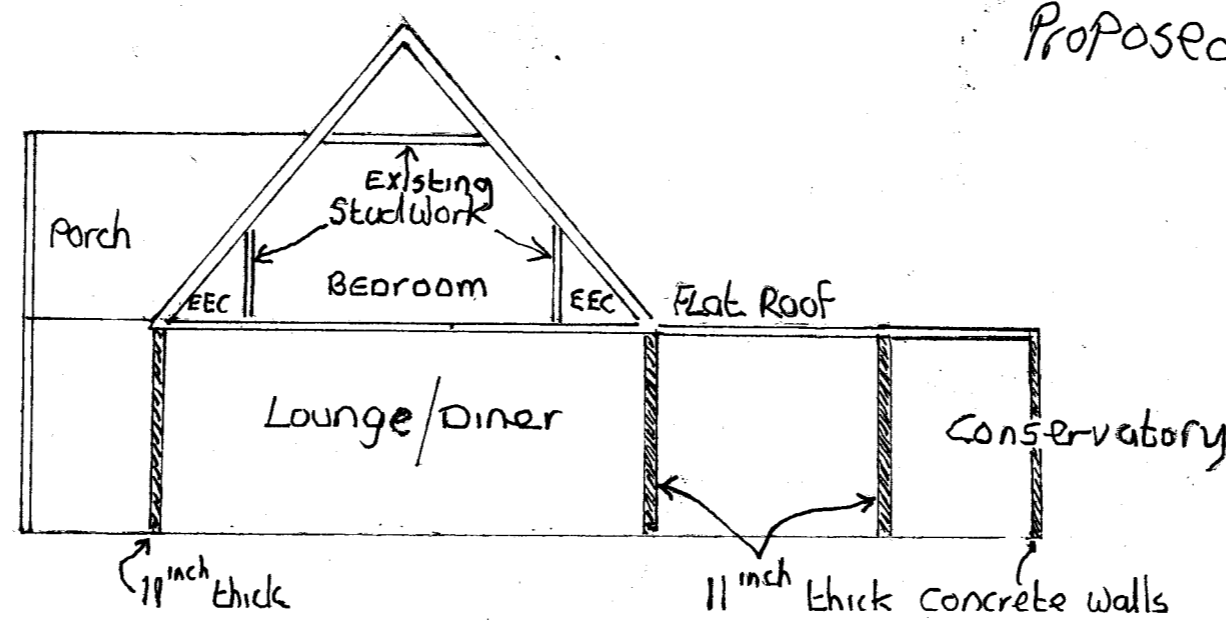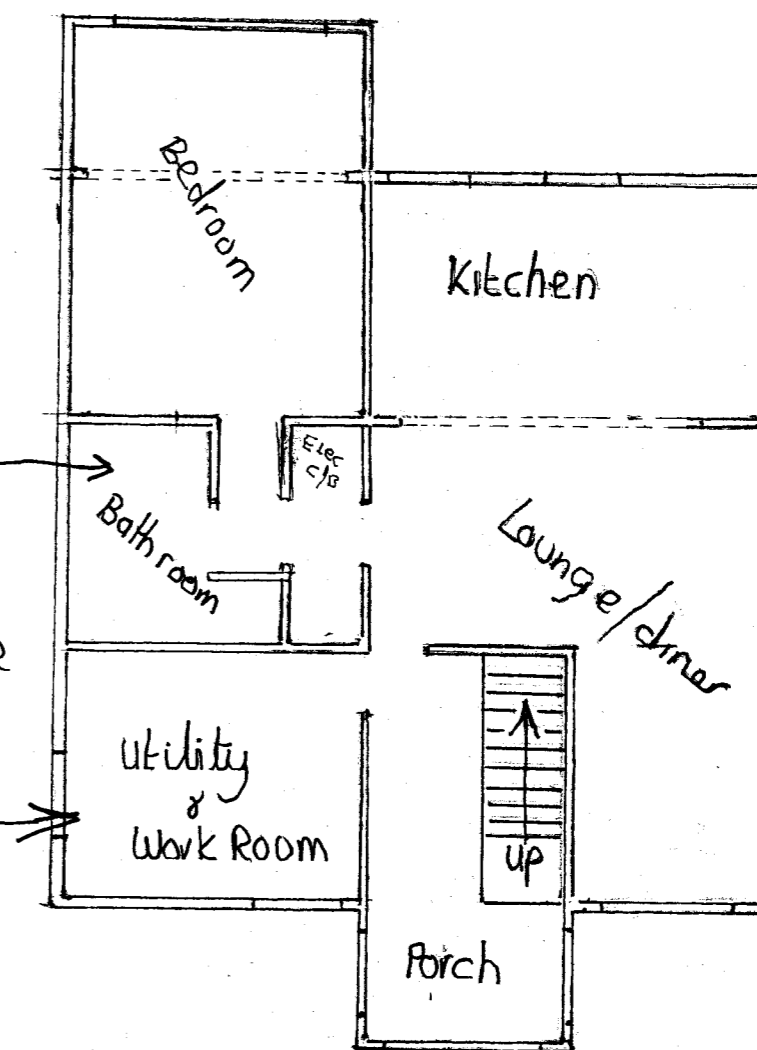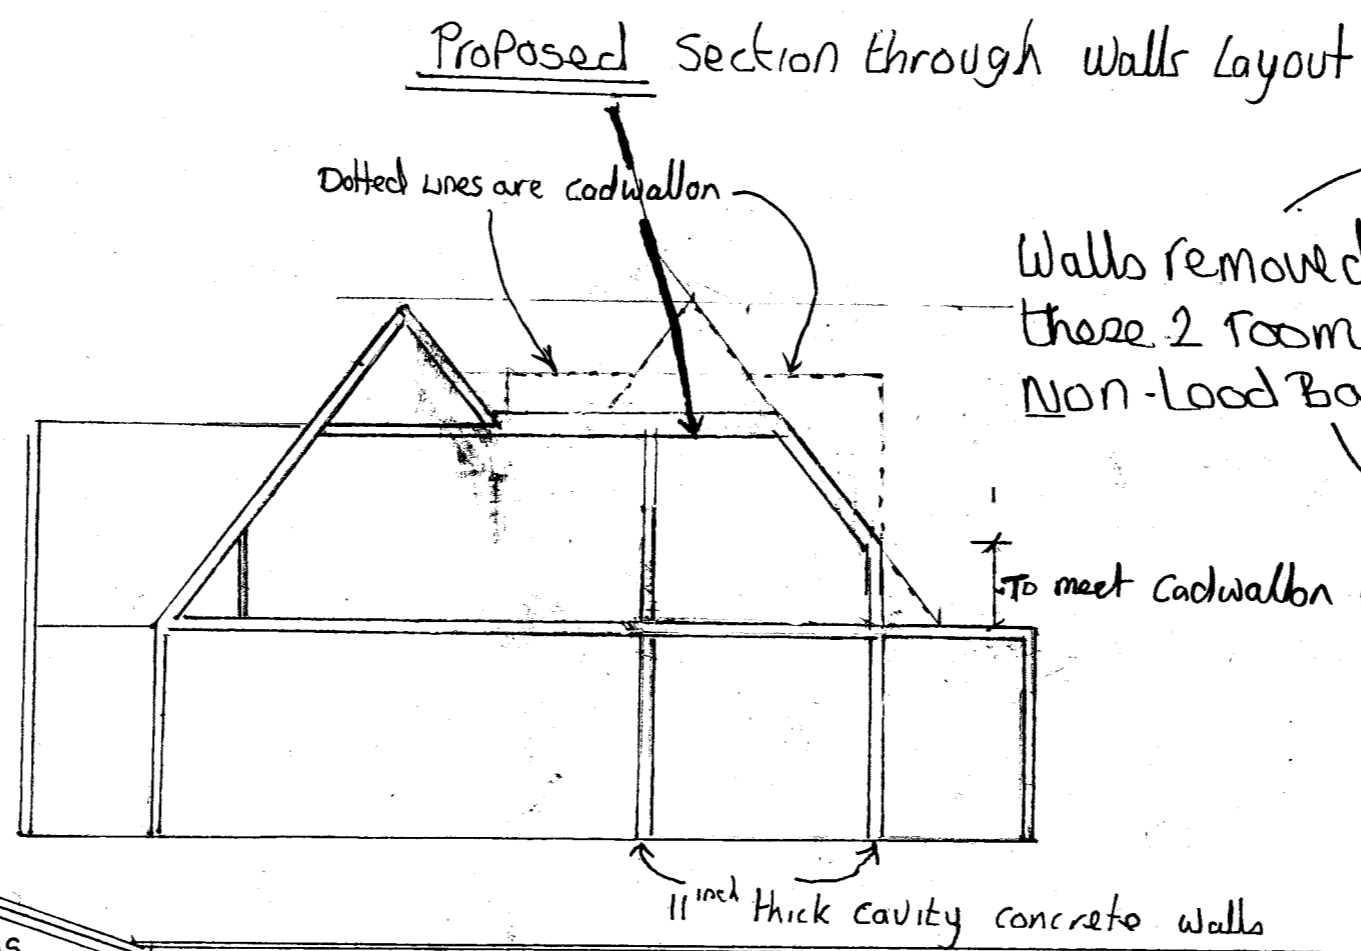

Existing Section through walls layout

Mr & Mrs Stevens  
 Proposed & Existing Floor Layout & sections  
 2 Matthews Field  
 St Mary's  
 Isles of Scilly  
 Drawn by: Todd Stevens 2018  
 Floor Plan & walls Layout  
 Ref: 25MF/2A  
 Scale: 1:100 @ A2