
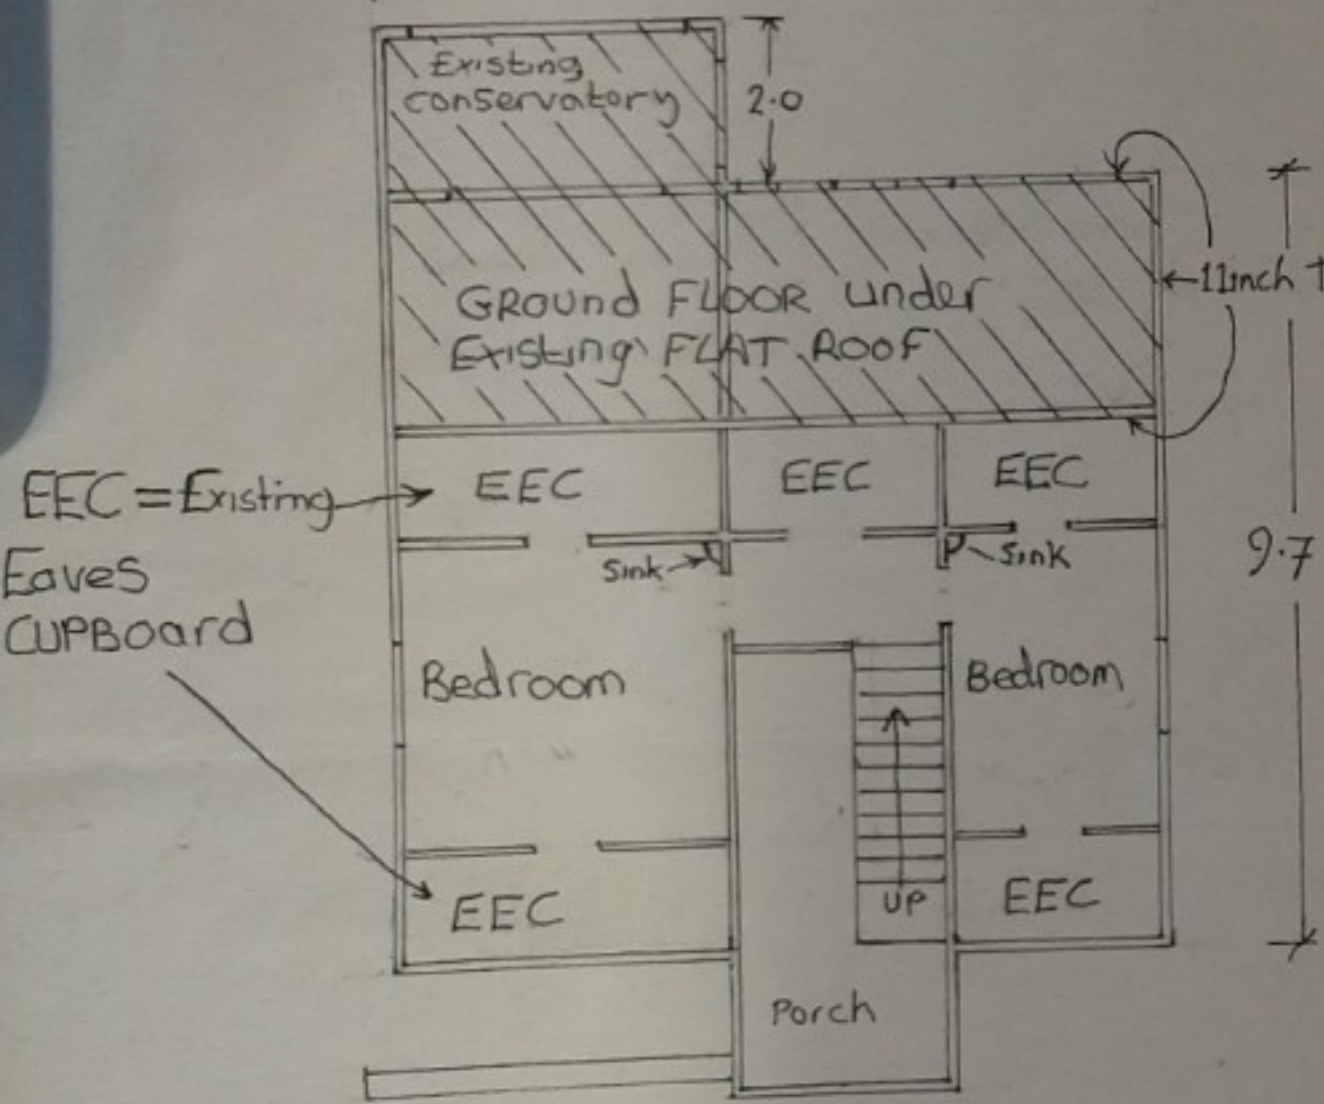


EXISTING


Existing Ground Floor Plan Layout

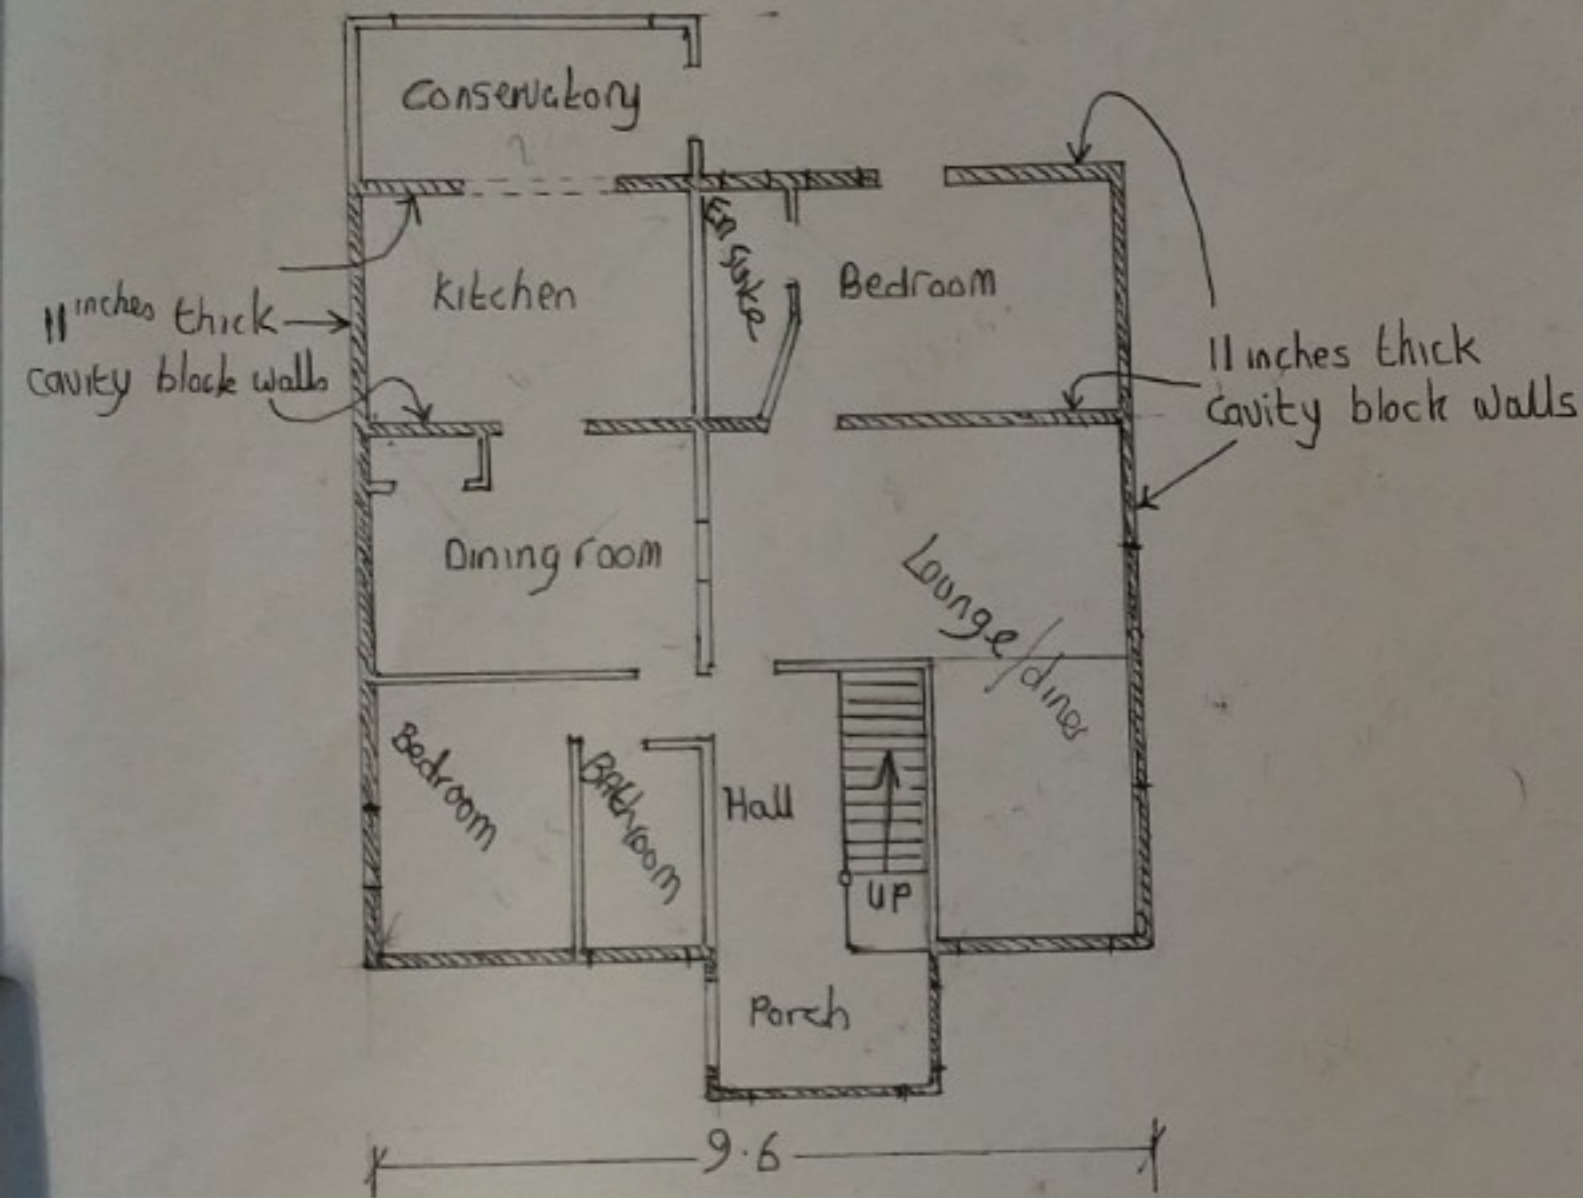


Existing 1st Floor Plan/Layout

Proposed

Proposed Ground Floor Plan Layout

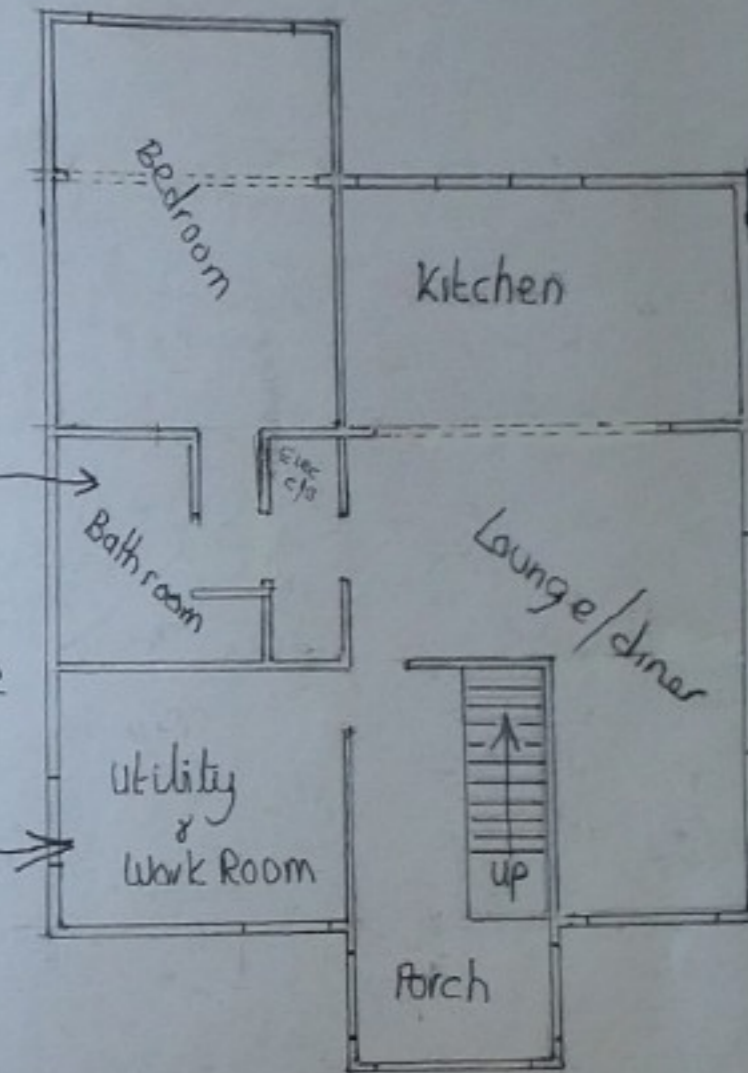


Proposed Section through walls layout

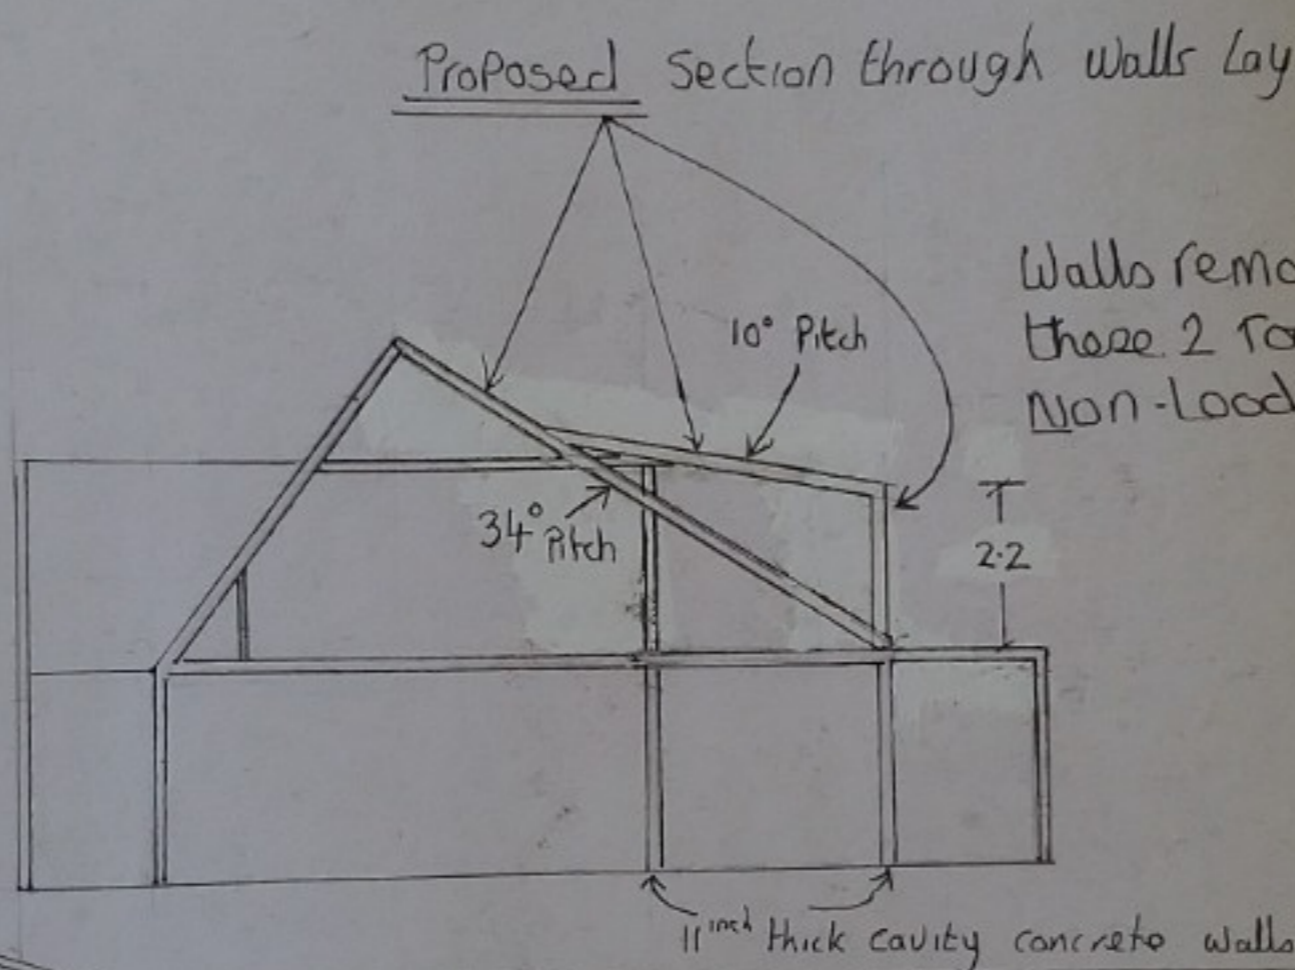

Walls removed in these 2 rooms are Non-load bearing

Mr & Mrs Stevens  
 Proposed & Existing Floor Layout & sections  
 2 Matthews Field  
 St Mary's  
 Isles of Scilly  
 Drawn by: Todd Stevens 2018  
 Floor Plan & Walls Layout  
 Ref: 25MF/2A  
 Scale: 1:100

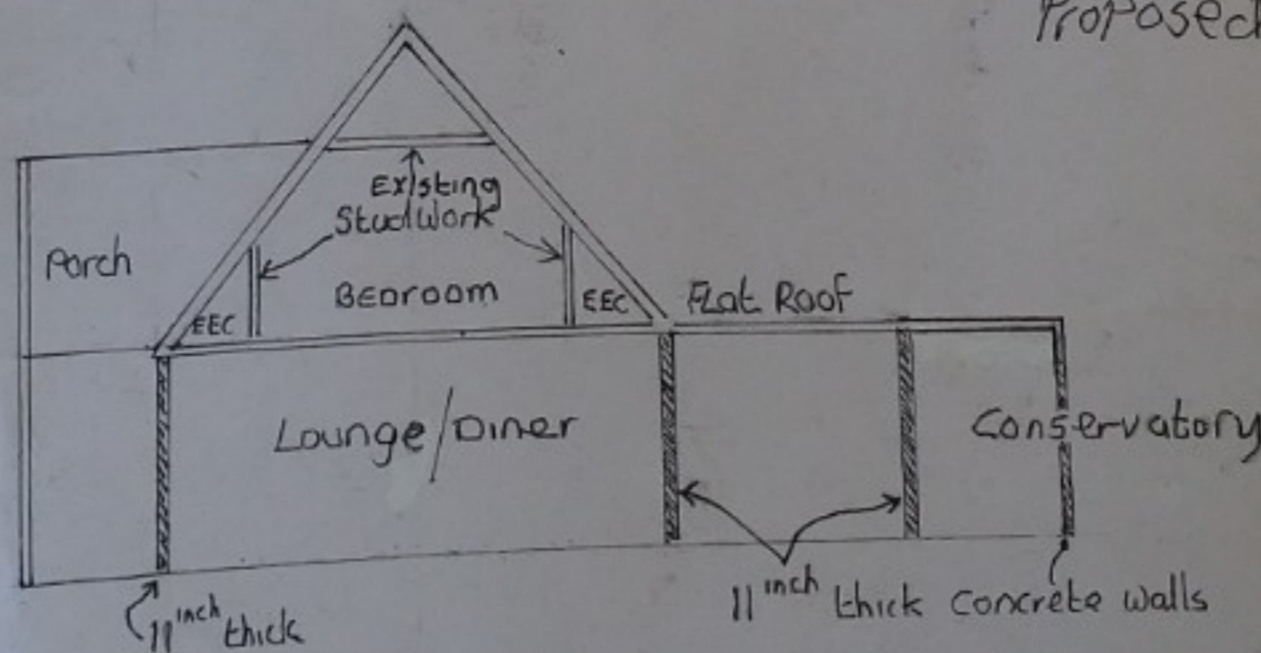

Existing section through walls layout