


EXISTING


Existing Ground Floor Plan Layout

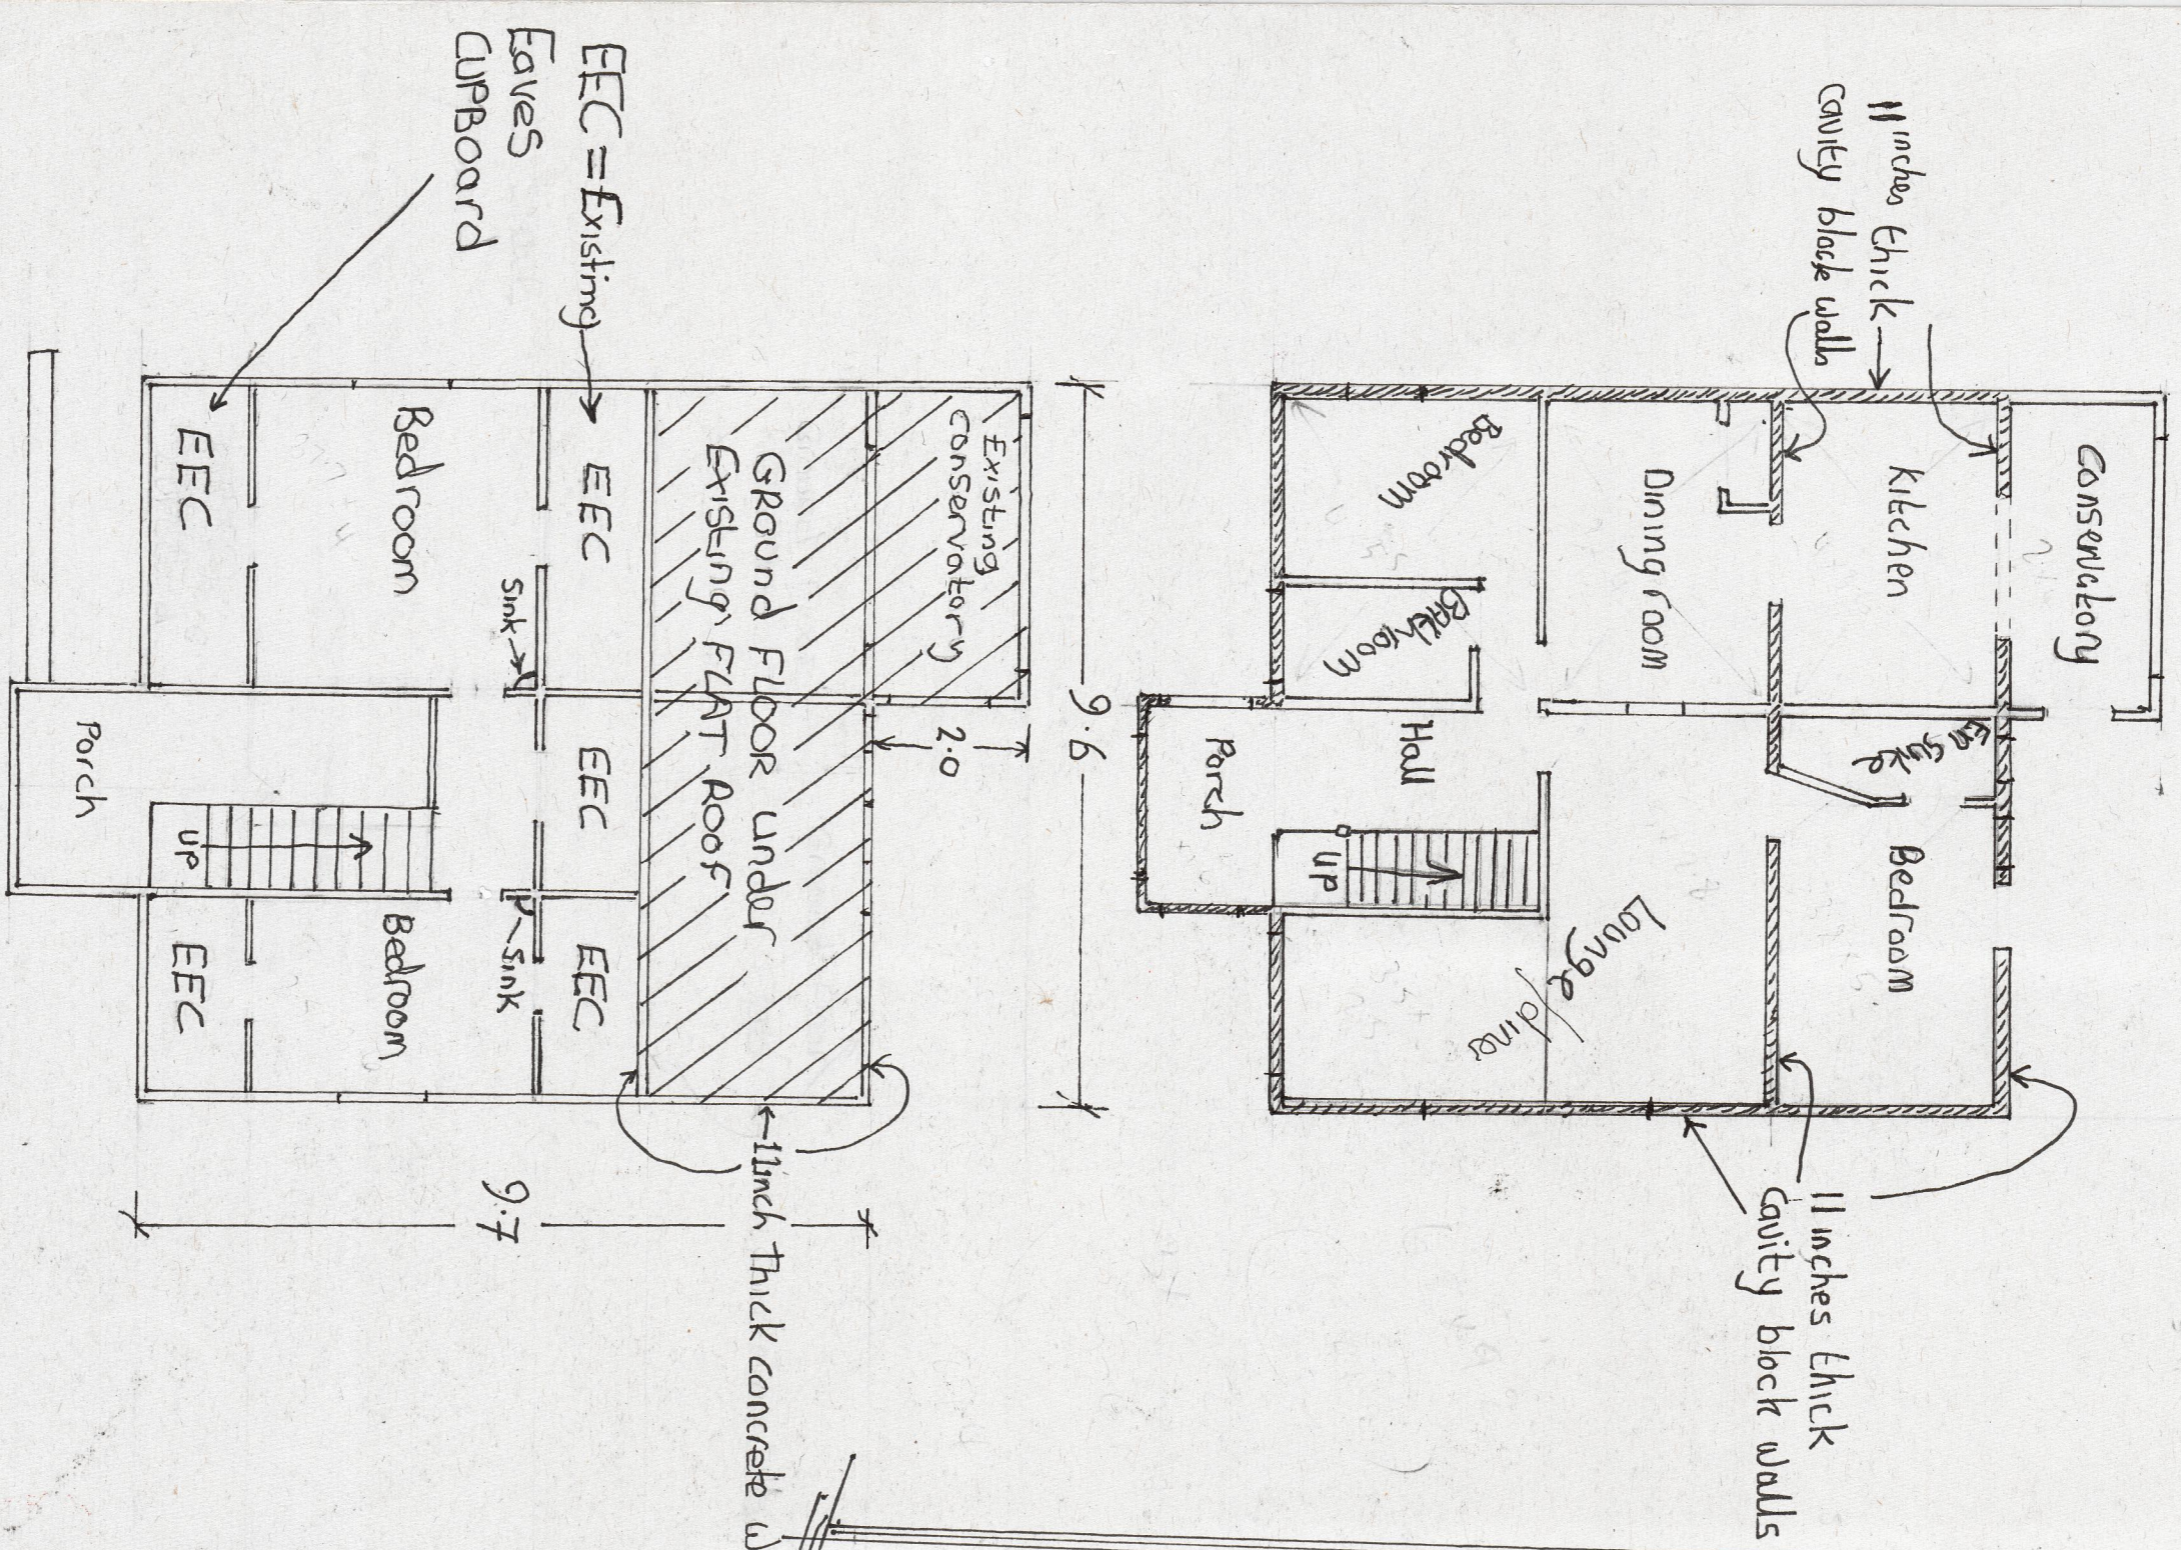

Existing 1st Floor Plan Layout


Proposed

Proposed Section Through walls layout

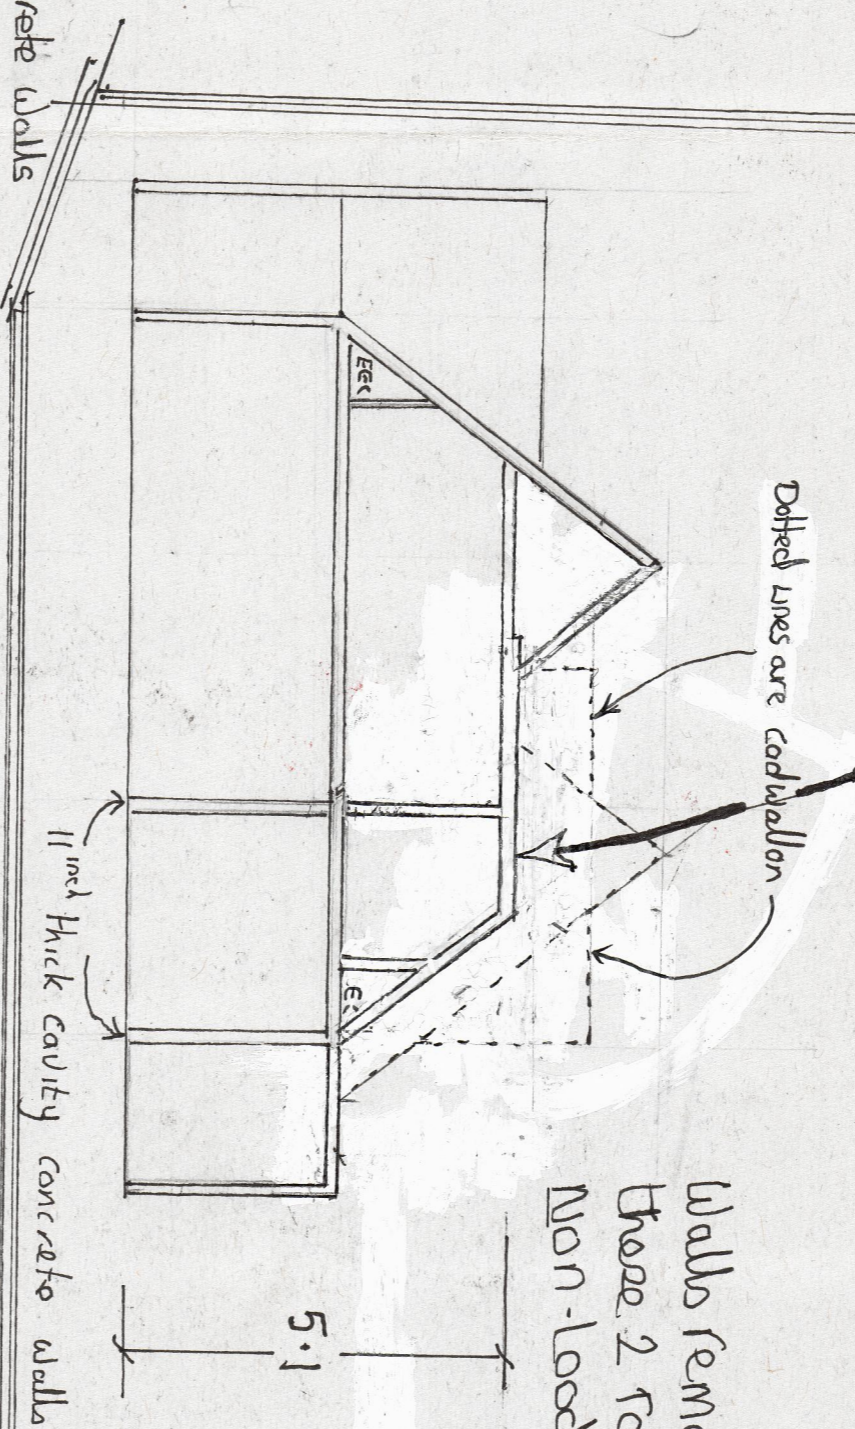


Walls removed in these 2 rooms are Non-load Bearing

Proposed Ground Floor Plan Layout

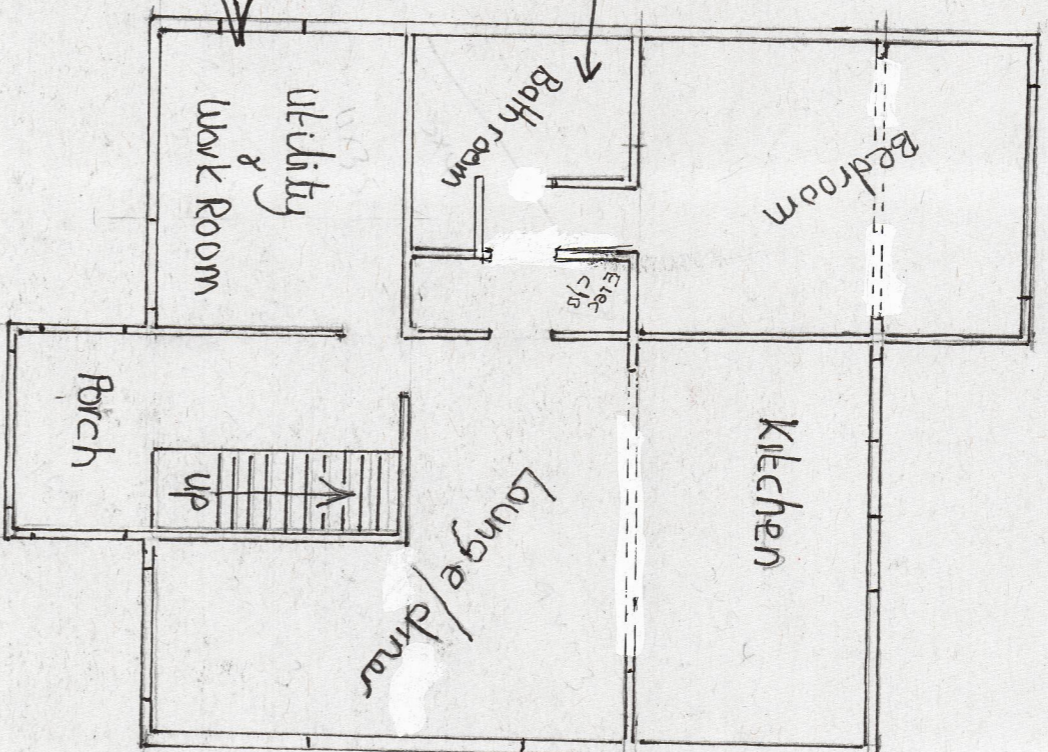

Proposed 2 Existing Floor Layout & Sections

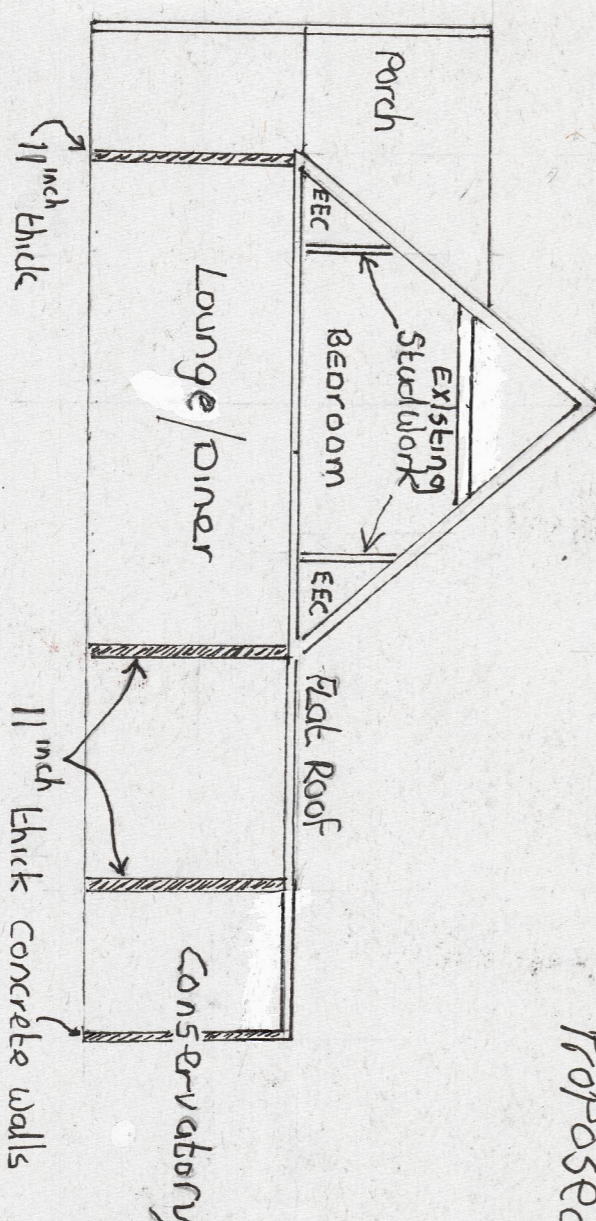

Existing Section Through walls layout

Mr & Mrs Stevens
 2 Matthews Field
 SE Marys
 Isles of Scilly
 Drawn by: Todd Stevens 2018
 Floor Plan & walls Layout
 REF: 25MF/2AR
 Scale: 1:100 © A2