



Proposed 1st Floor Plan/Layout

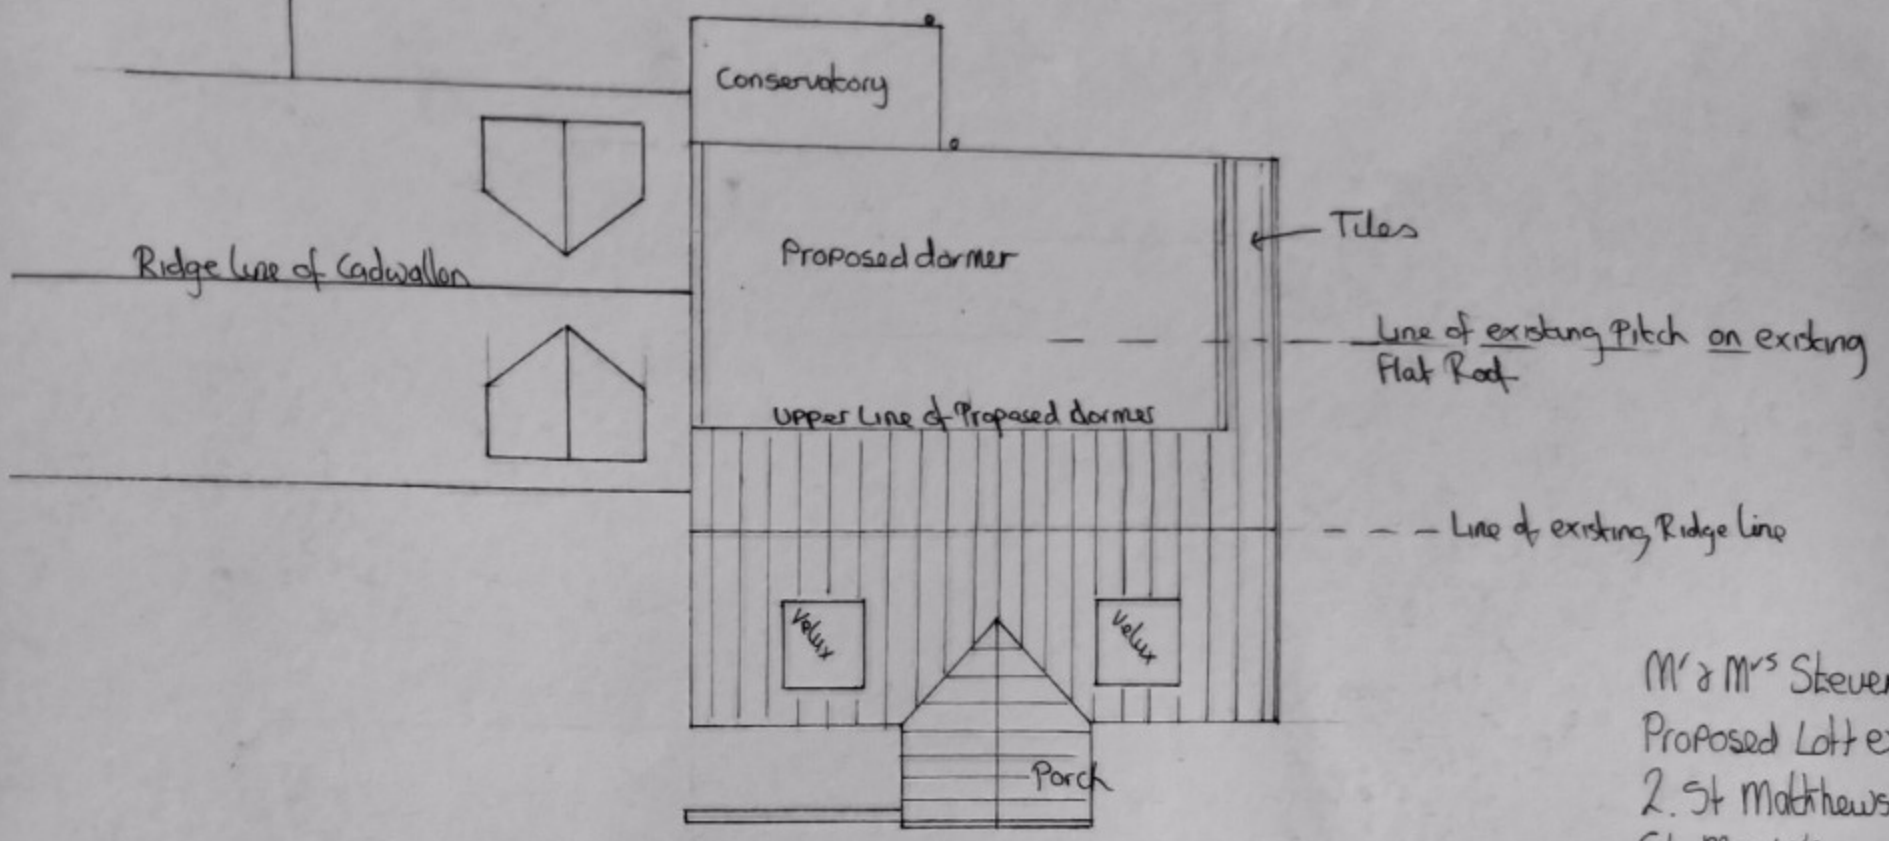


North elevation of Proposed 1st floor extension is totally obscured by cadwallon

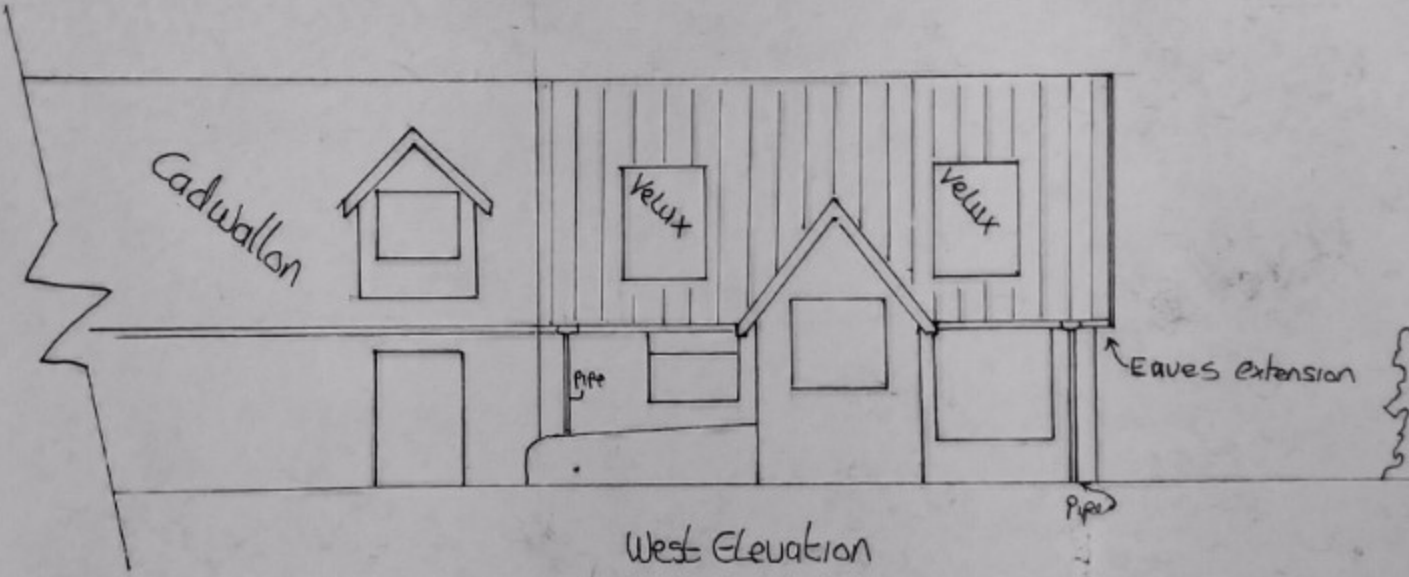

West Elevation

M^r & M^{rs} Stevens
 Proposed Lott extension
 2, St Matthews Field
 St Mary's
 Isles of Scilly
 Drawn by: Todd Stevens 2018
 Scale - 1:100
 PLANS & ELEVATIONS
 Ref: 25MF/1A

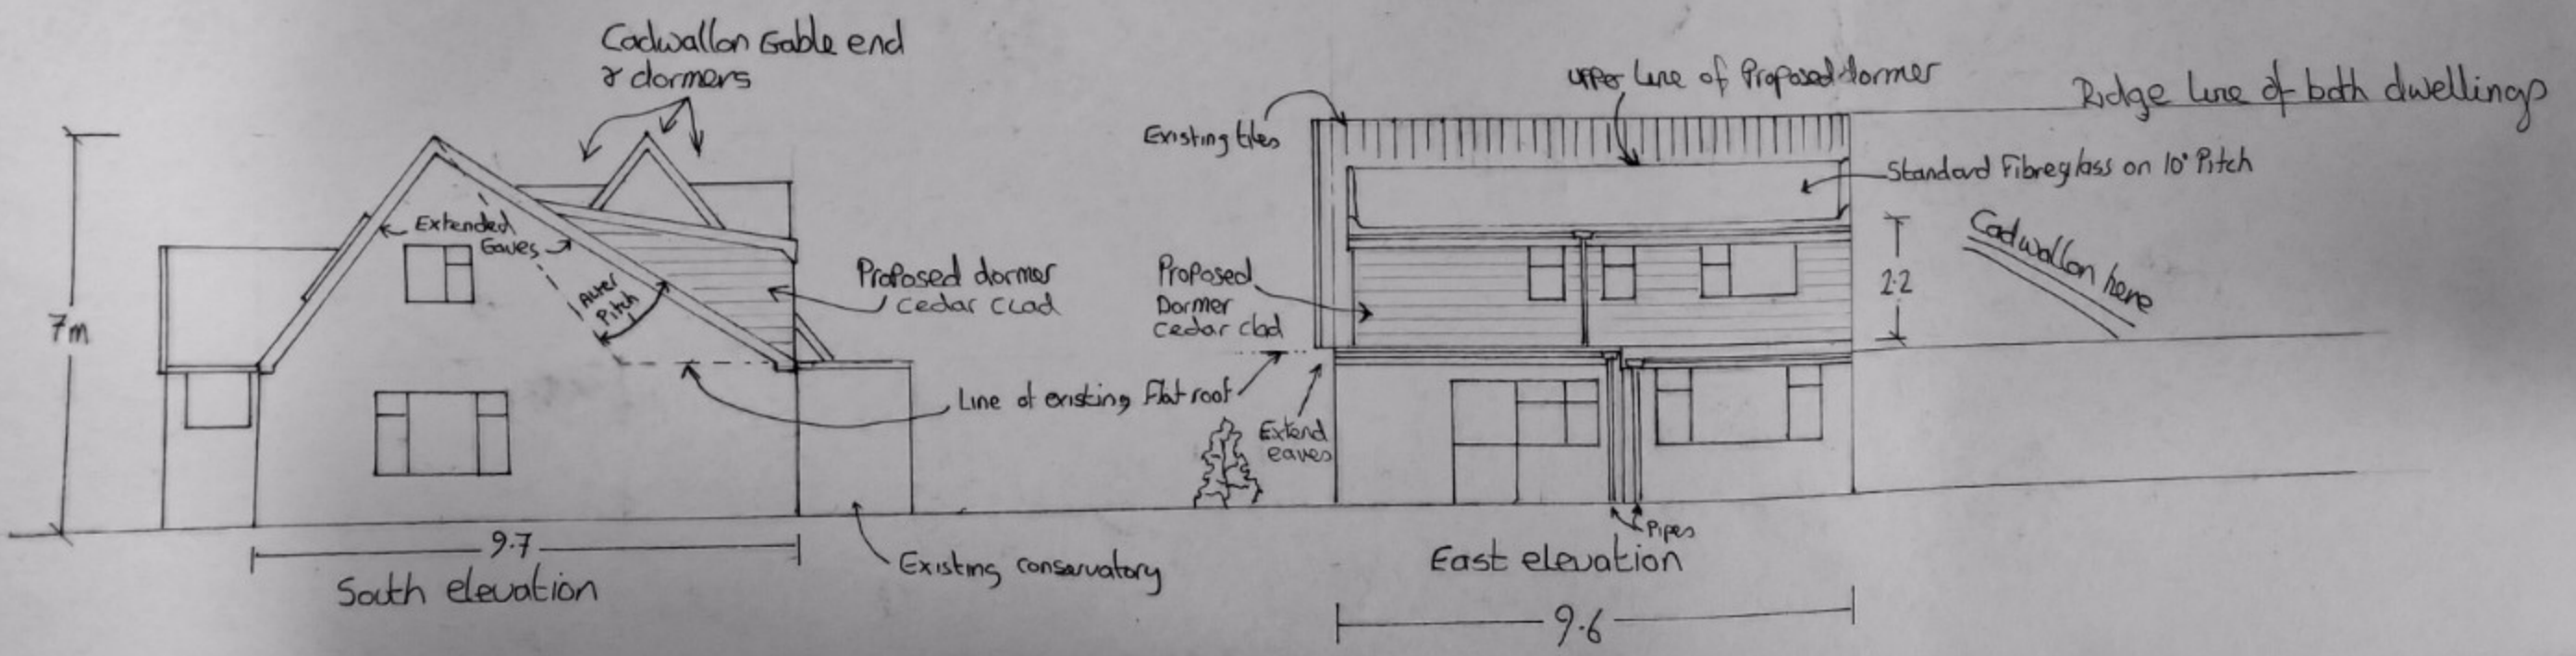

South elevation

East elevation