


GROUND FLOOR PLAN SCALE 1:50

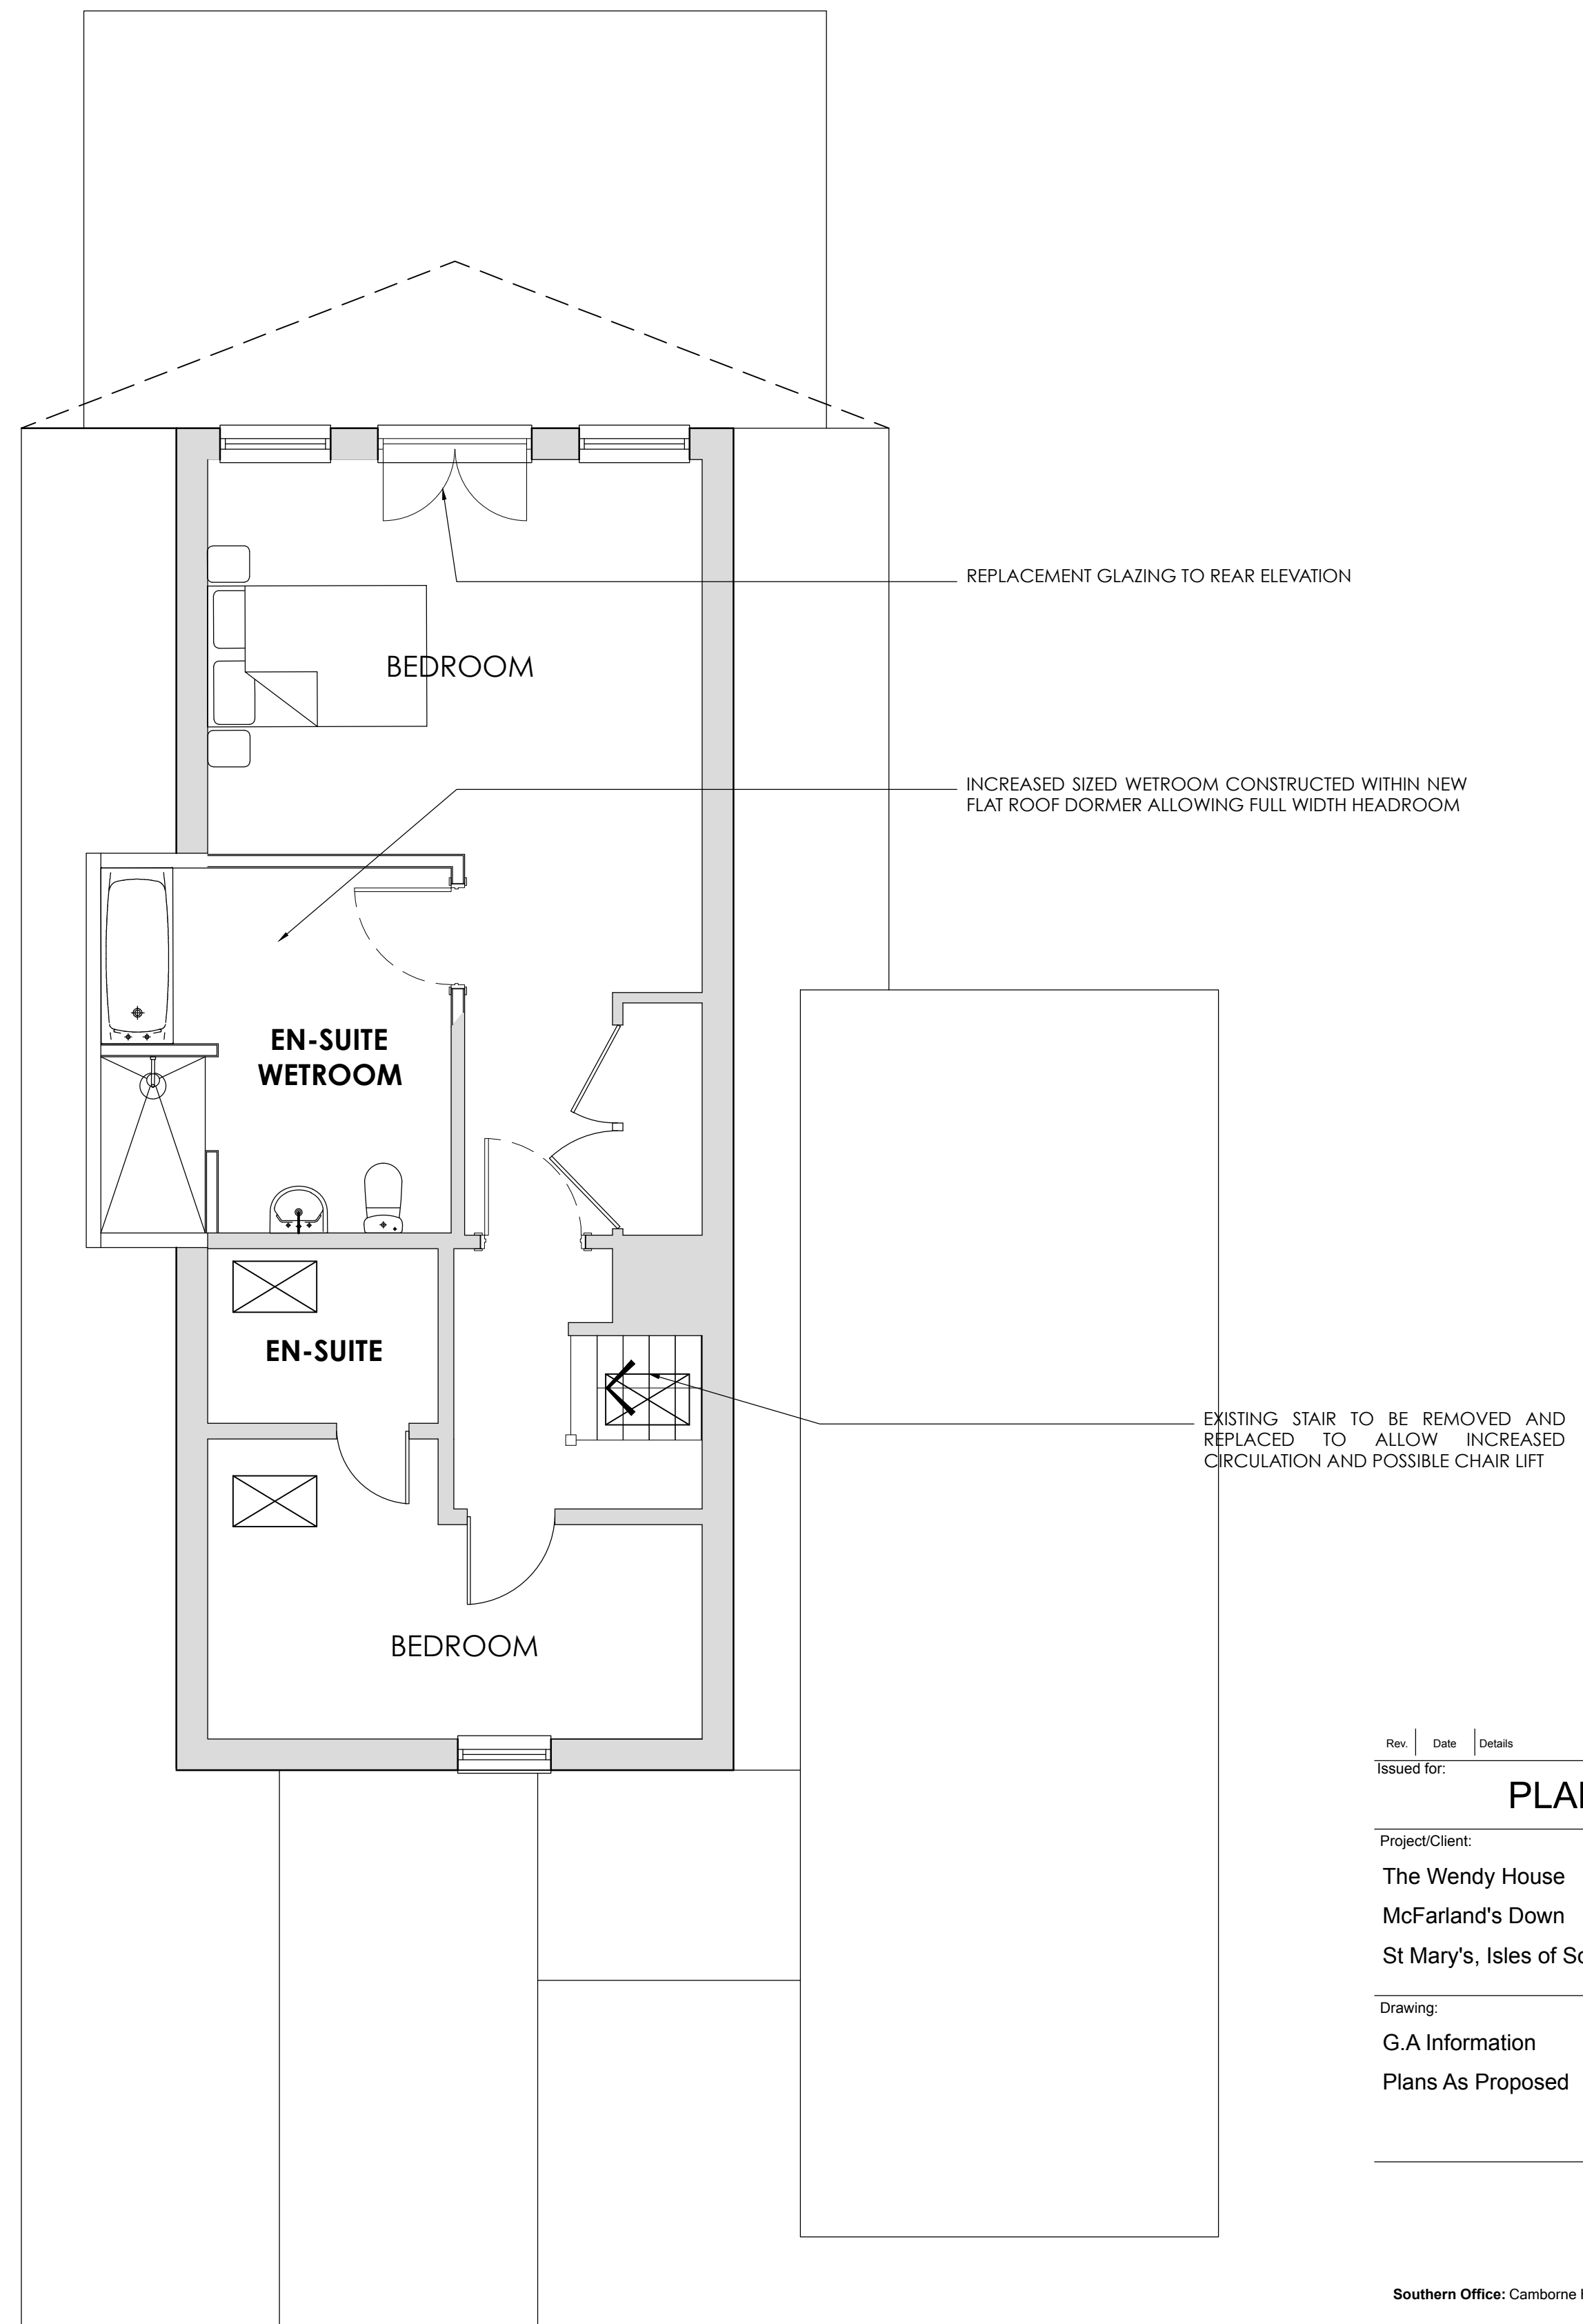

FIRST FLOOR PLAN SCALE 1:50

Rev.	Date	Details	Drawn	Checked
Issued for:				
PLANNING				
Project/Client:			Project No:	
The Wendy House			18-014	
McFarland's Down			Dwg No:	
St Mary's, Isles of Scilly TR21 0NS			PL(P)-00-002	
Drawing:			Scale:	
G.A Information			AS @A1	
Plans As Proposed			Date:	
Checked By:			Date:	

PLG

THE DISABILITY PROPERTY SPECIALISTS
Southern Office: Camborne House, Courtenay Park, Newton Abbot, TQ12 2HD
Central Office: 176 King Street, London, W6 0RA
T: +44 (0)333 577 0809 F: +44 (0)871 733 4738
www.plg.uk

© PLG Consultants Ltd. Contractors must work only to figured dimensions which are to be checked on site.
Registered Office - Venture House, 27-29 Glasshouse Street, London W1B 5DF. Registered Number - 8049320
STANDARD NOTES:
Contractor must verify all dimensions on site before commencing any work or shop drawings.
If this drawing exceeds quart taken in any way, the building designers are to be informed before works initiated.
Only figured dimensions to be taken from this drawing. Do not scale off this drawing.
Drawing based on Ordnance Survey and/or existing record drawings - design and drawing content subject to Site Survey, Structural Survey, Site Investigations, Planning and Statutory Requirements and Approvals.