



Contractors must check all dimensions on site. Only figured dimensions are to be worked from. Discrepancies are to be reported immediately.


Notes:

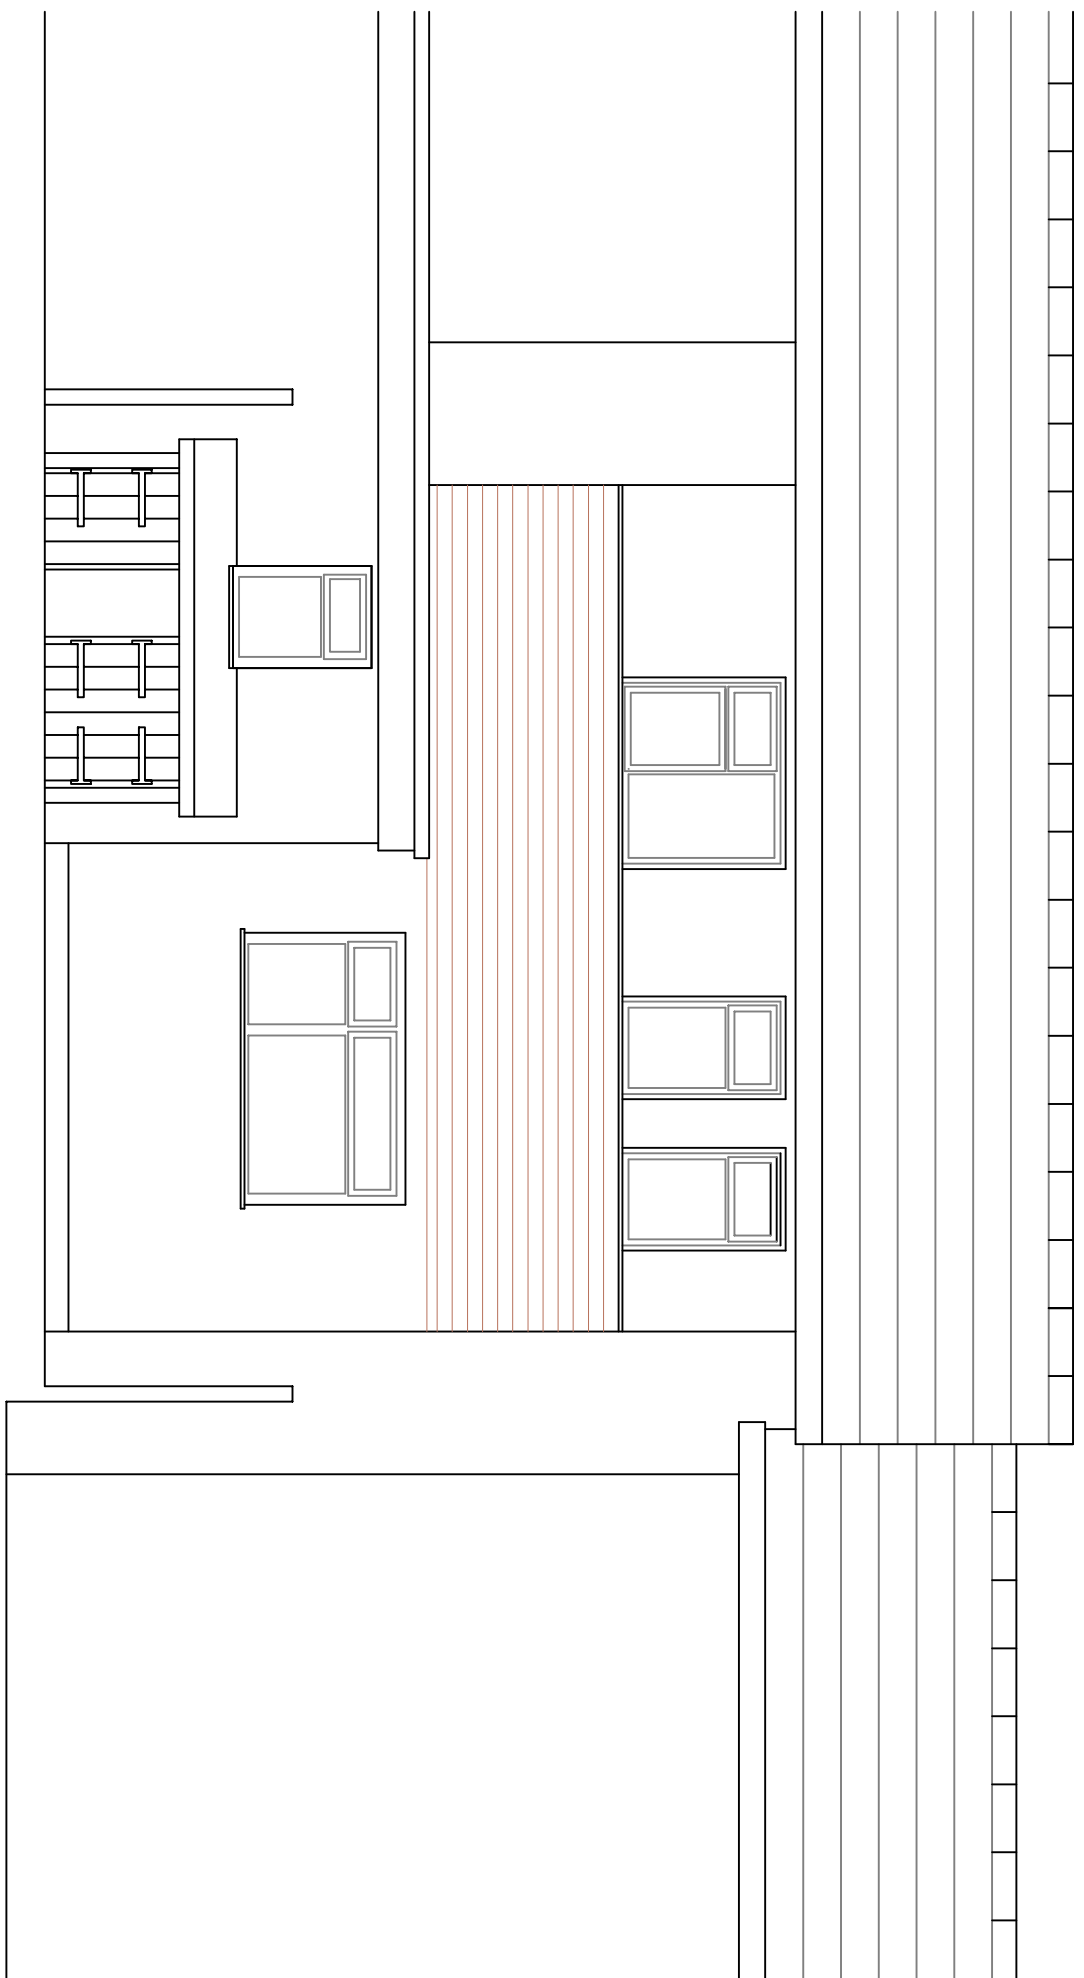


South West Elevation

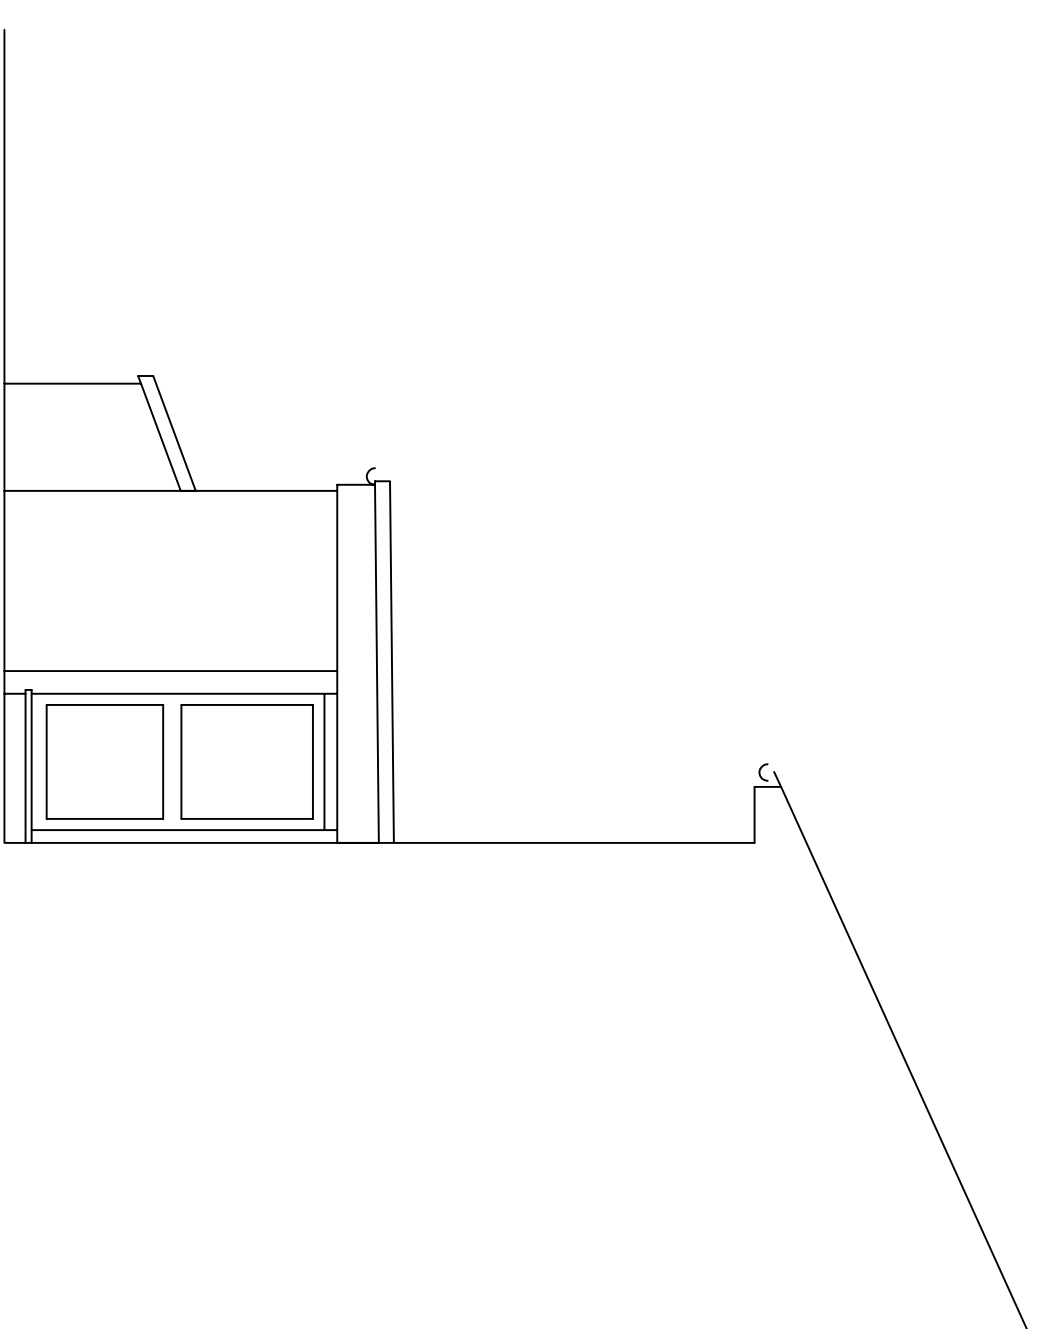

North West Elevation

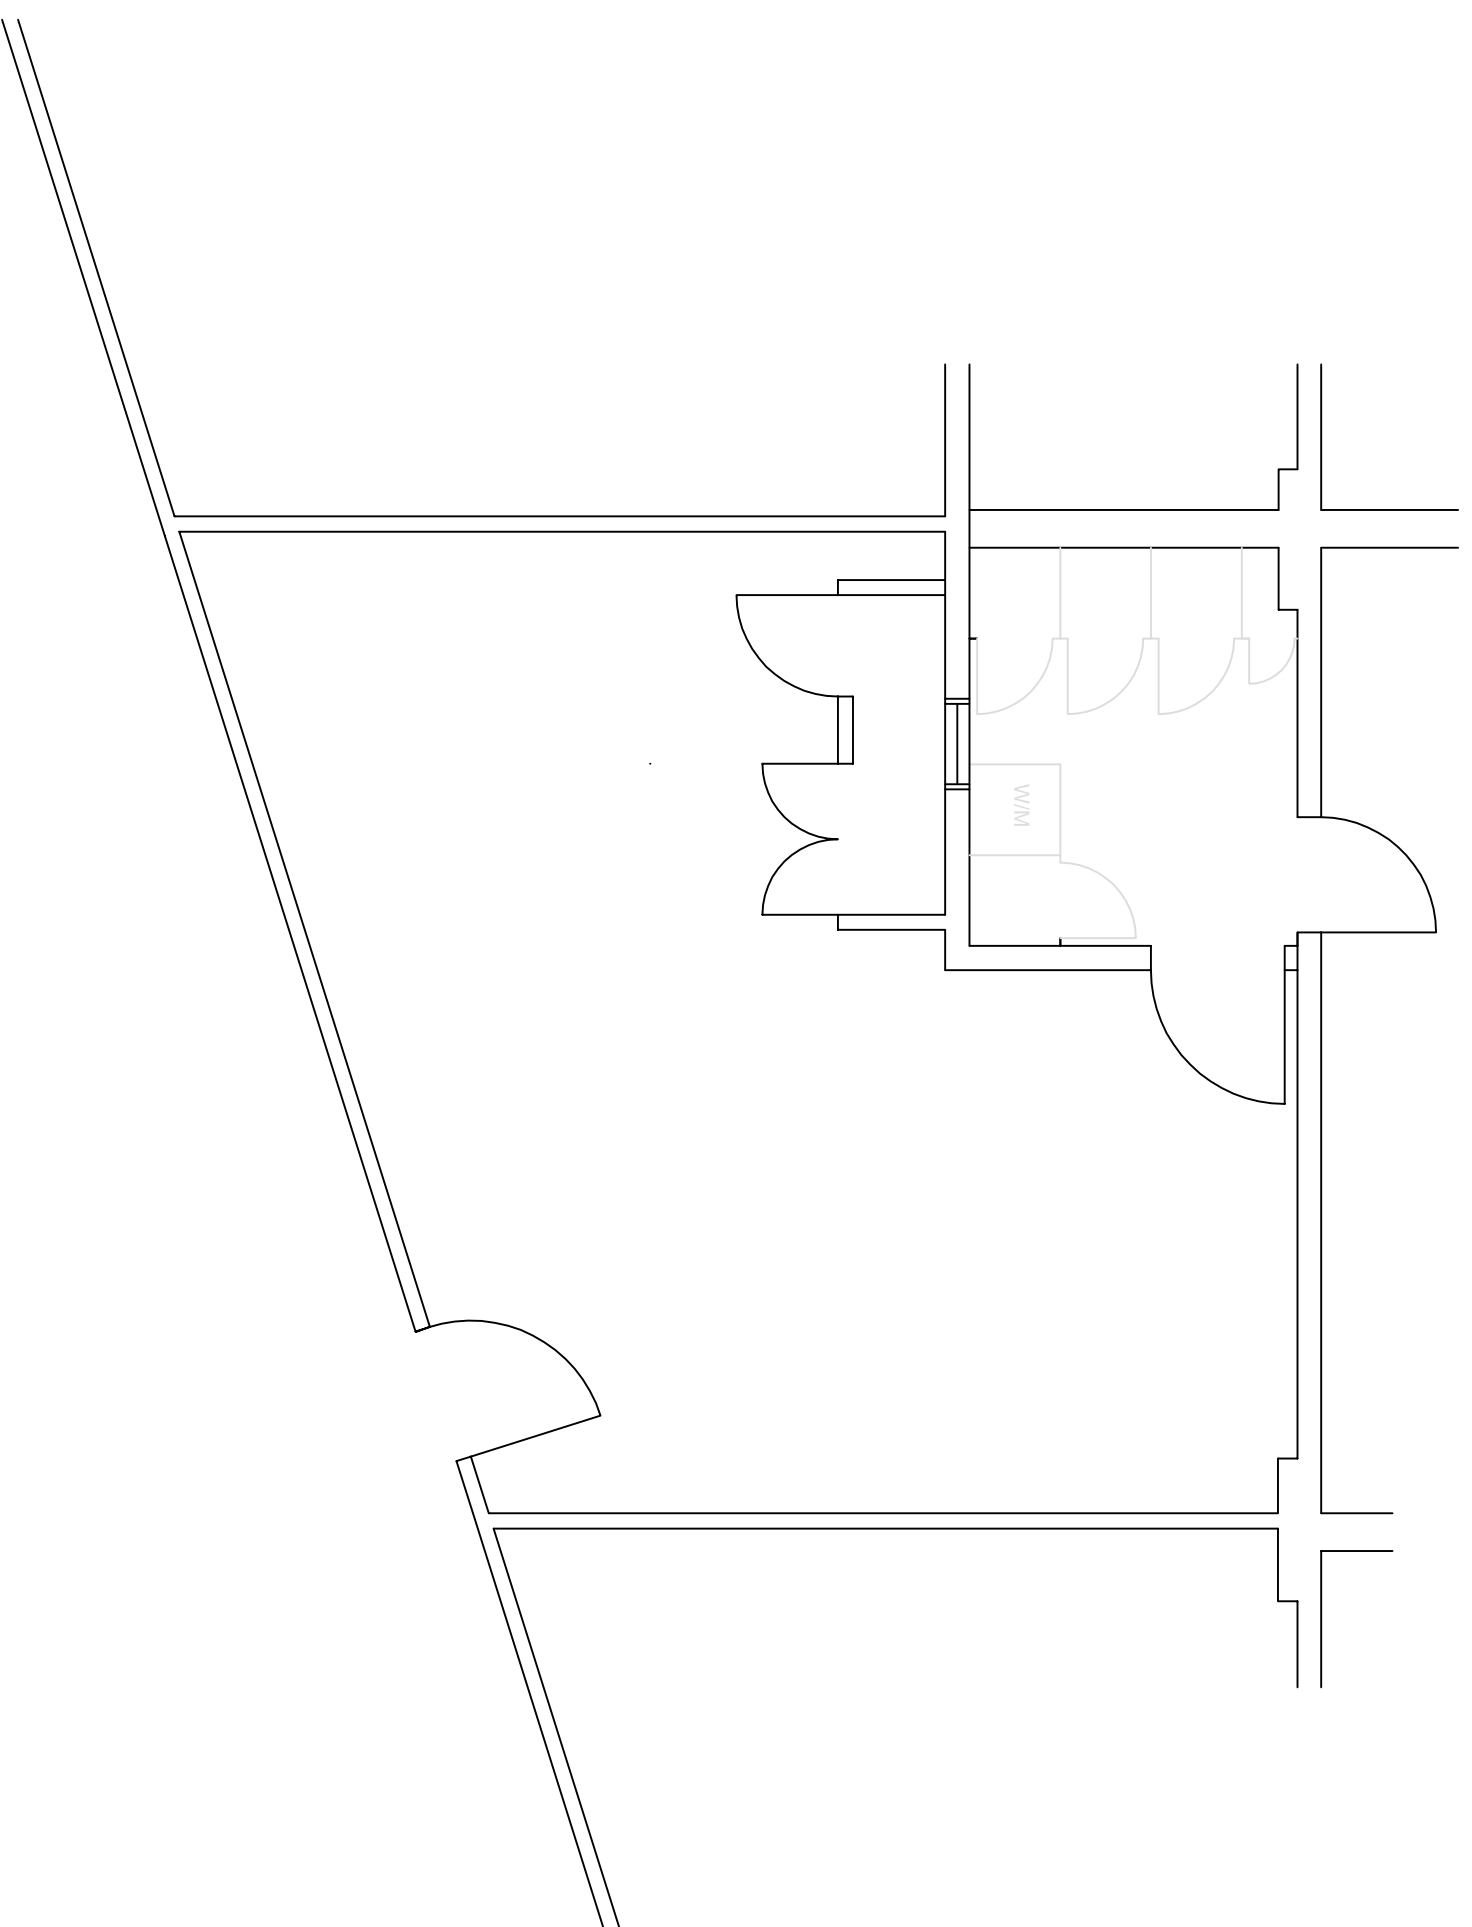

Ground Floor Plan

 

No.	Date	Revision

33 Emnor Close
St Marys
Isles of Scilly

Existing Plans & Elevations

CLIENT Mr & Mrs Hicks

DWG No. 09/07 001 File No.

1:50 @ A1

Controlled by IS Designed by

Drawn by IS Checked by

09 July 2018 Office ISLES OF SCILLY