

LEGEND

	Pitched Roof		Replacement Flat Roof
	Flat Roof		Over-Cladding Required
	Poly-Carbonate Roof		Extent of fascia repair and over capping
	Sky Lights		Extent of fascia and soffit repair and over capping



Photograph 11
Indicating flat roof requiring replacement



Photograph 10
Indicating flat roof requiring replacement



Photograph 9
Indicating flat roof requiring replacement




Photograph 8
Indicating raised north-light lantern detail



Photograph 7
Indicating raised north-light lantern detail



Photograph 6
Indicating flat roof to dormer window

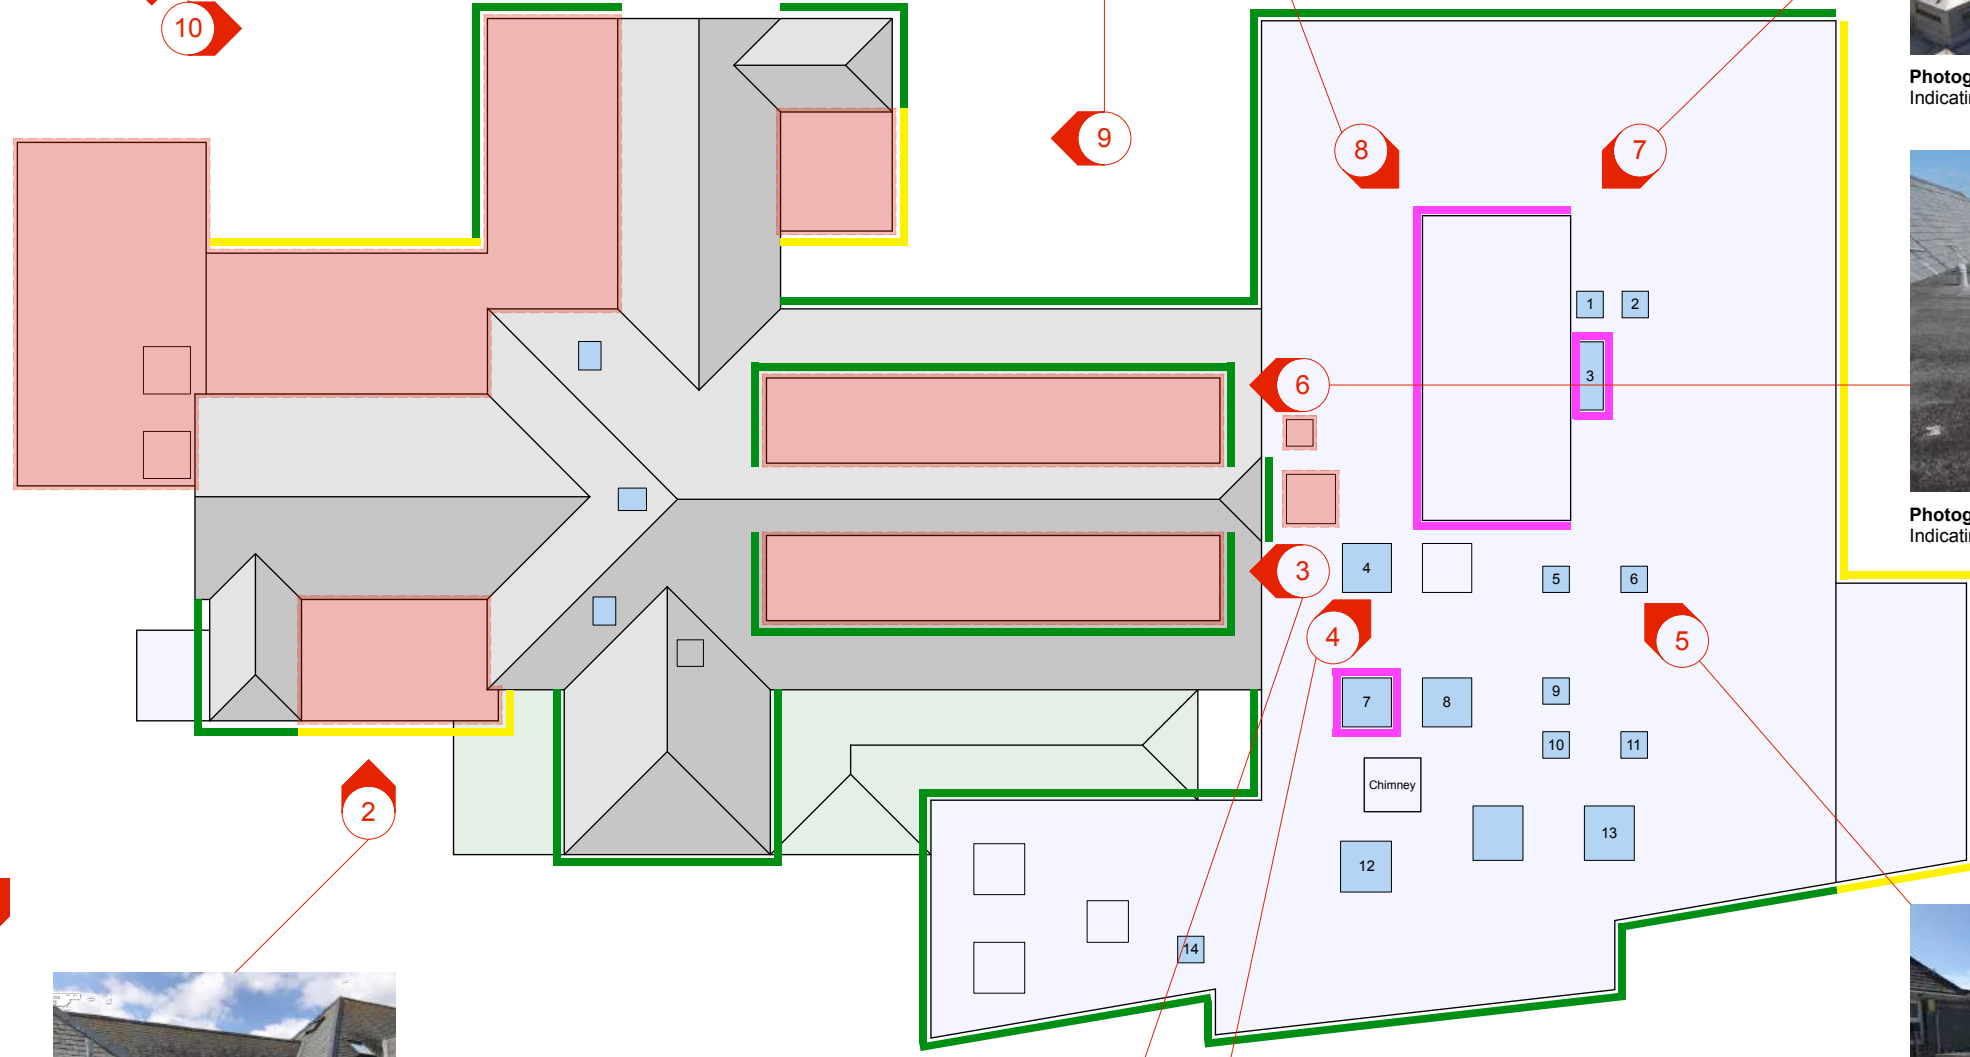

Photograph 1
Indicating entrance into hospital site



Photograph 2
Indicating flat roof to front elevation



Photograph 3
Indicating flat roof to dormer window



Photograph 4
Indicating raised north-light lantern detail



Photograph 5
Indicating raised north-light lantern detail

Kendall Kingscott

Chartered Architects
Chartered Building Surveyors
Interior Designers
CDM Services

Project: St Mary's Community Hospital
Fire Precautionary Works
Client: NHS Property Services

Rev. Date By Ap Note

Drawing Title: **EXTENT OF PROPOSED ROOFING WORKS**

Project Number: 180395-901
Drawing Number - Revision: **180395 AP(2)02**

Scale: 1:100
Paper Size: A1
Filename: 180395-901

Date: 08/06/16
Drawn: BS
Checked: WD
Status: PLANNING

Wardwood House, Fitzroy Road
Exeter, Devon EX1 3LJ
+44 (0)1392 266 800
www.kendallkingscott.co.uk

© Copyright Do not scale this drawing

Check all dimensions and levels on site

Do not be used on the site for which designed. The electronic transmission of design information contained on this drawing is carried out entirely at the User's risk and Kendall Kingscott Ltd. will have no liability for any errors or omissions arising herefrom. The production of amended or updated information from the user is entirely the responsibility of the user and Kendall Kingscott Ltd. shall have no responsibility in respect thereof whatsoever.