


APPROXIMATE SITE BOUNDARY

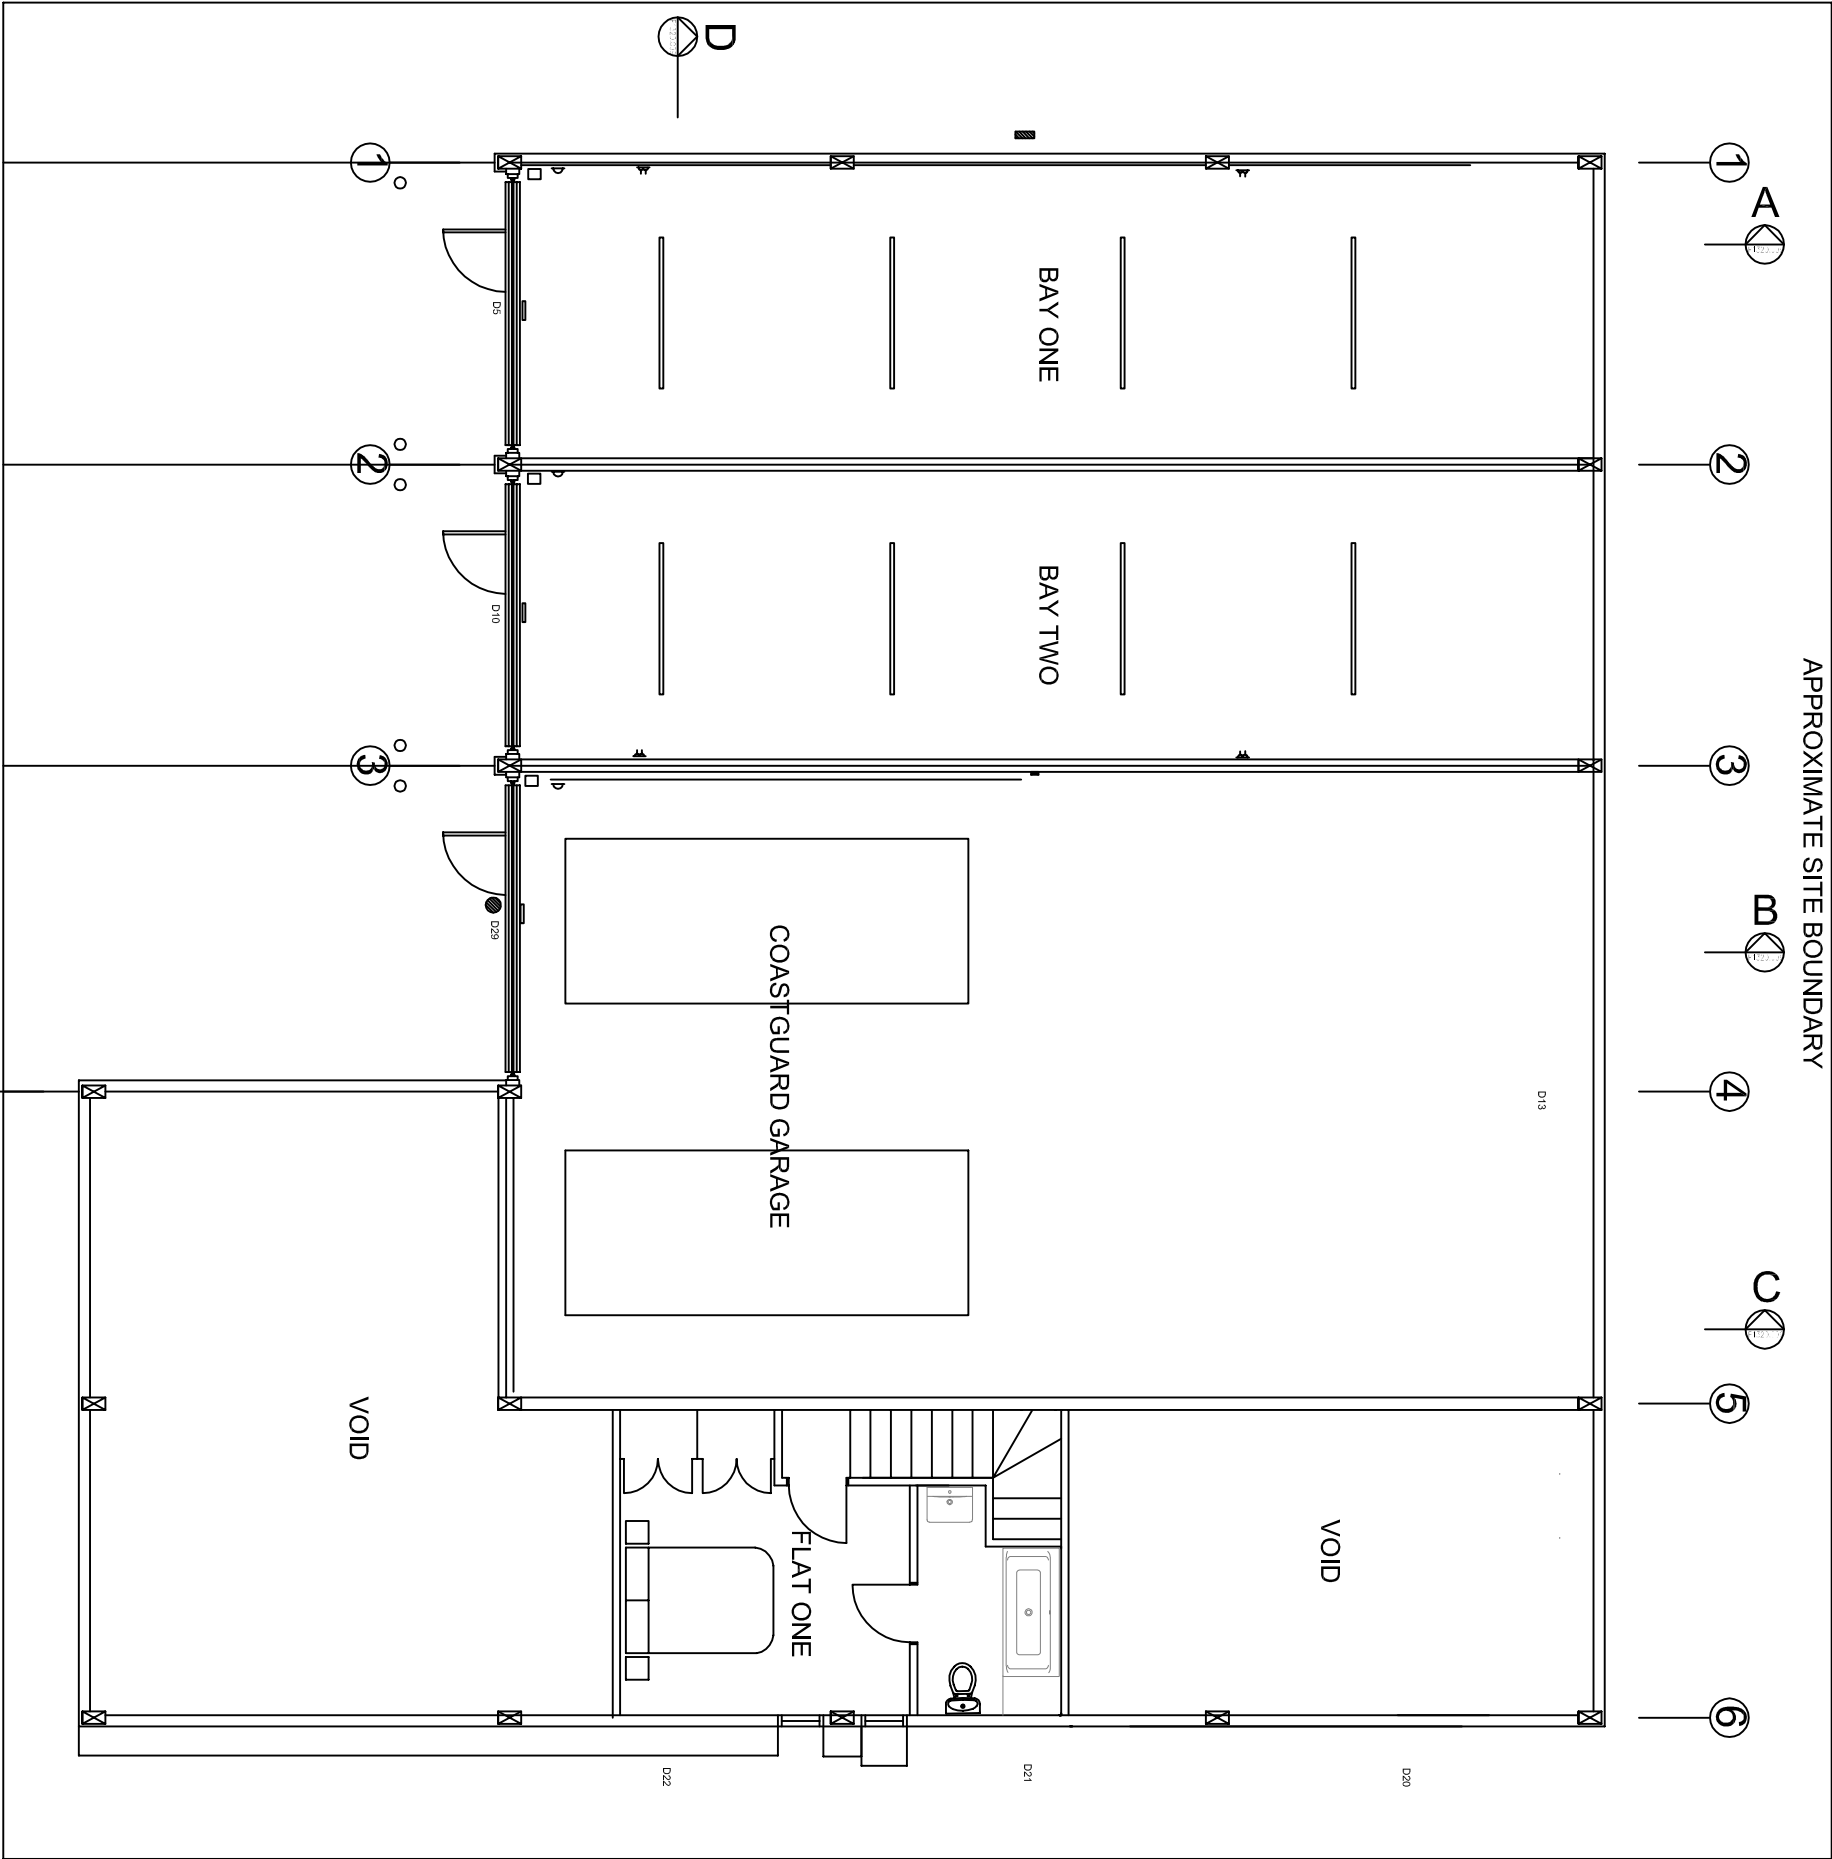

NOTES:



DRAWING TITLE: Plot 4 Porthmellon Industrial Estate -

Proposed First Floor Plan

DRAWING NUMBER:

SCS/P4PIE/003

DRAWN BY:

ISBLEY

DATE:

September 2018

SCALE:

1: 100 @ A3

FILENAME:

Planning App Sept 2018

