




North East Elevation

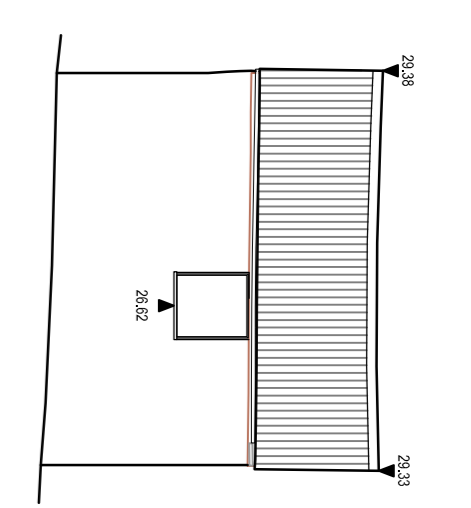


North West Elevation

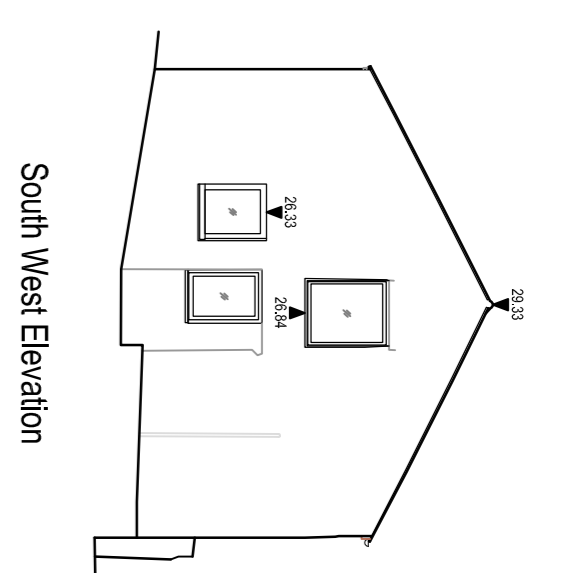


South West Elevation

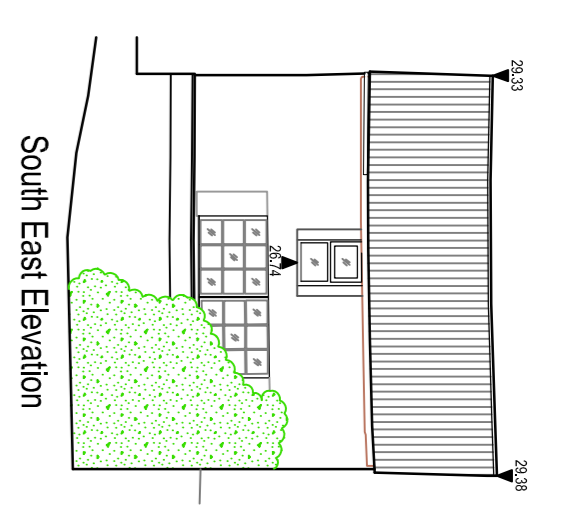


South East Elevation

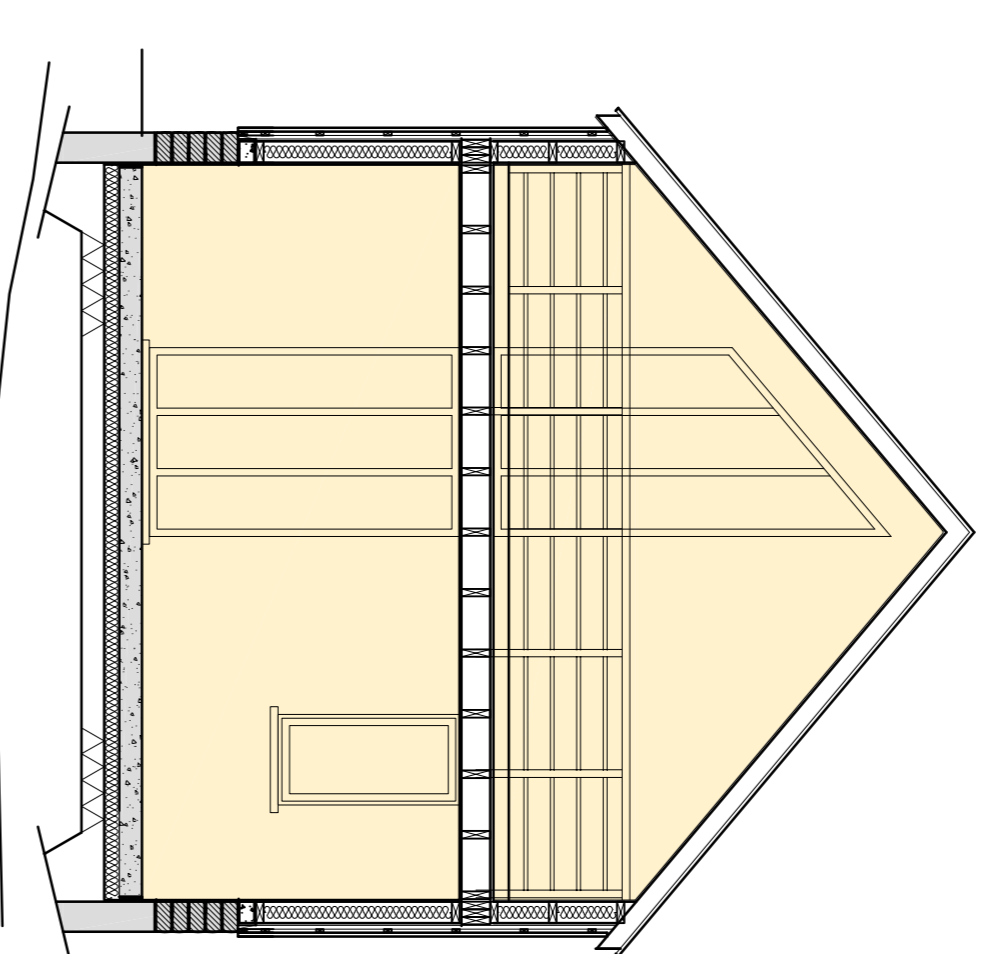


Co-ordination Section AA'  
Scale @ 1:50

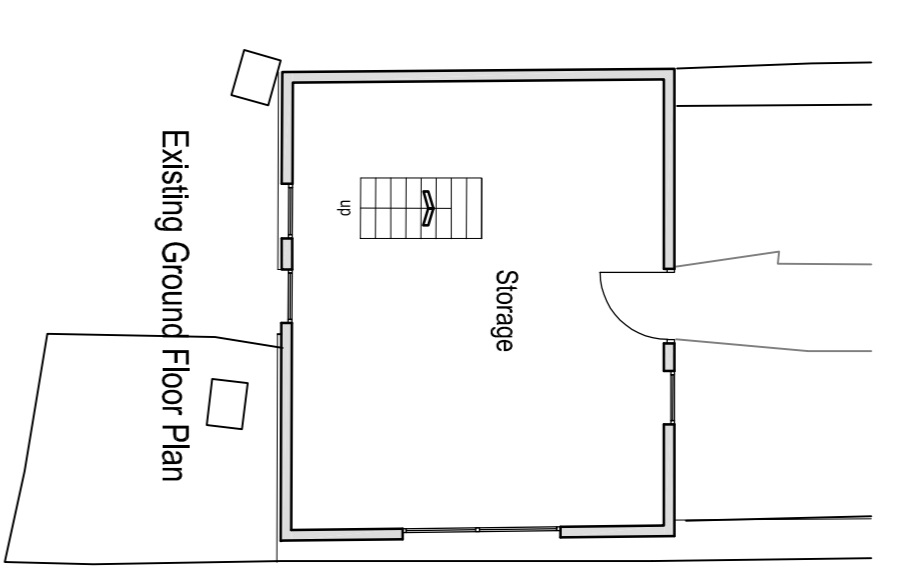


Existing Ground Floor Plan

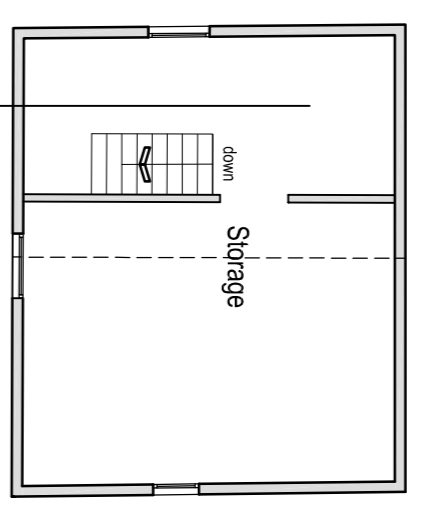


Existing First Floor Plan

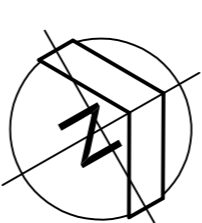


Existing Floor Plans  
Scale @ 1:100

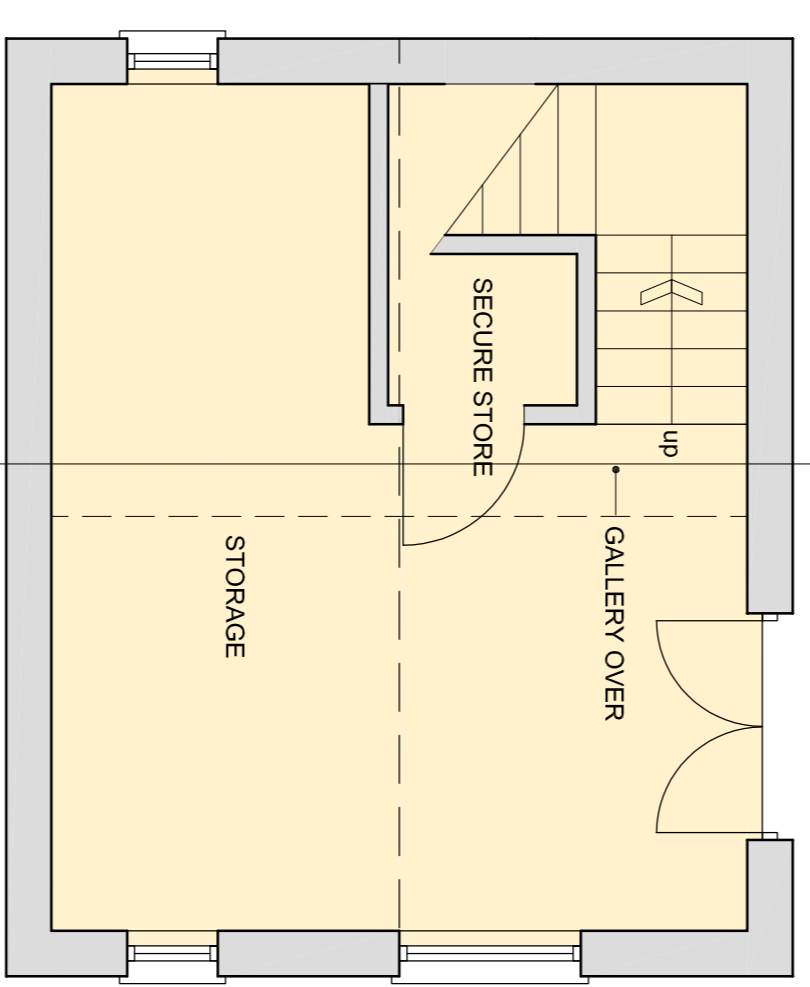


Proposed Ground Floor Plan

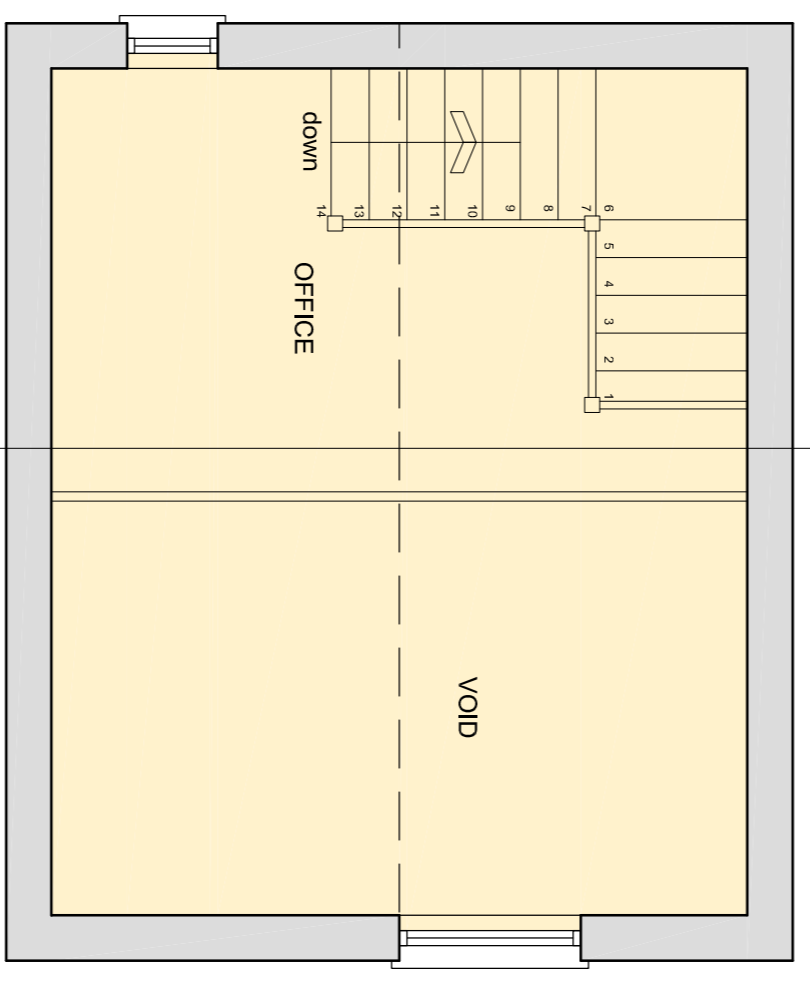


Proposed First Floor Plan

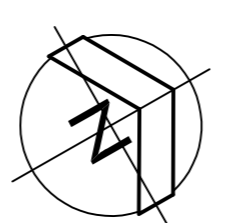


Proposed Floor Plans  
Scale @ 1:50

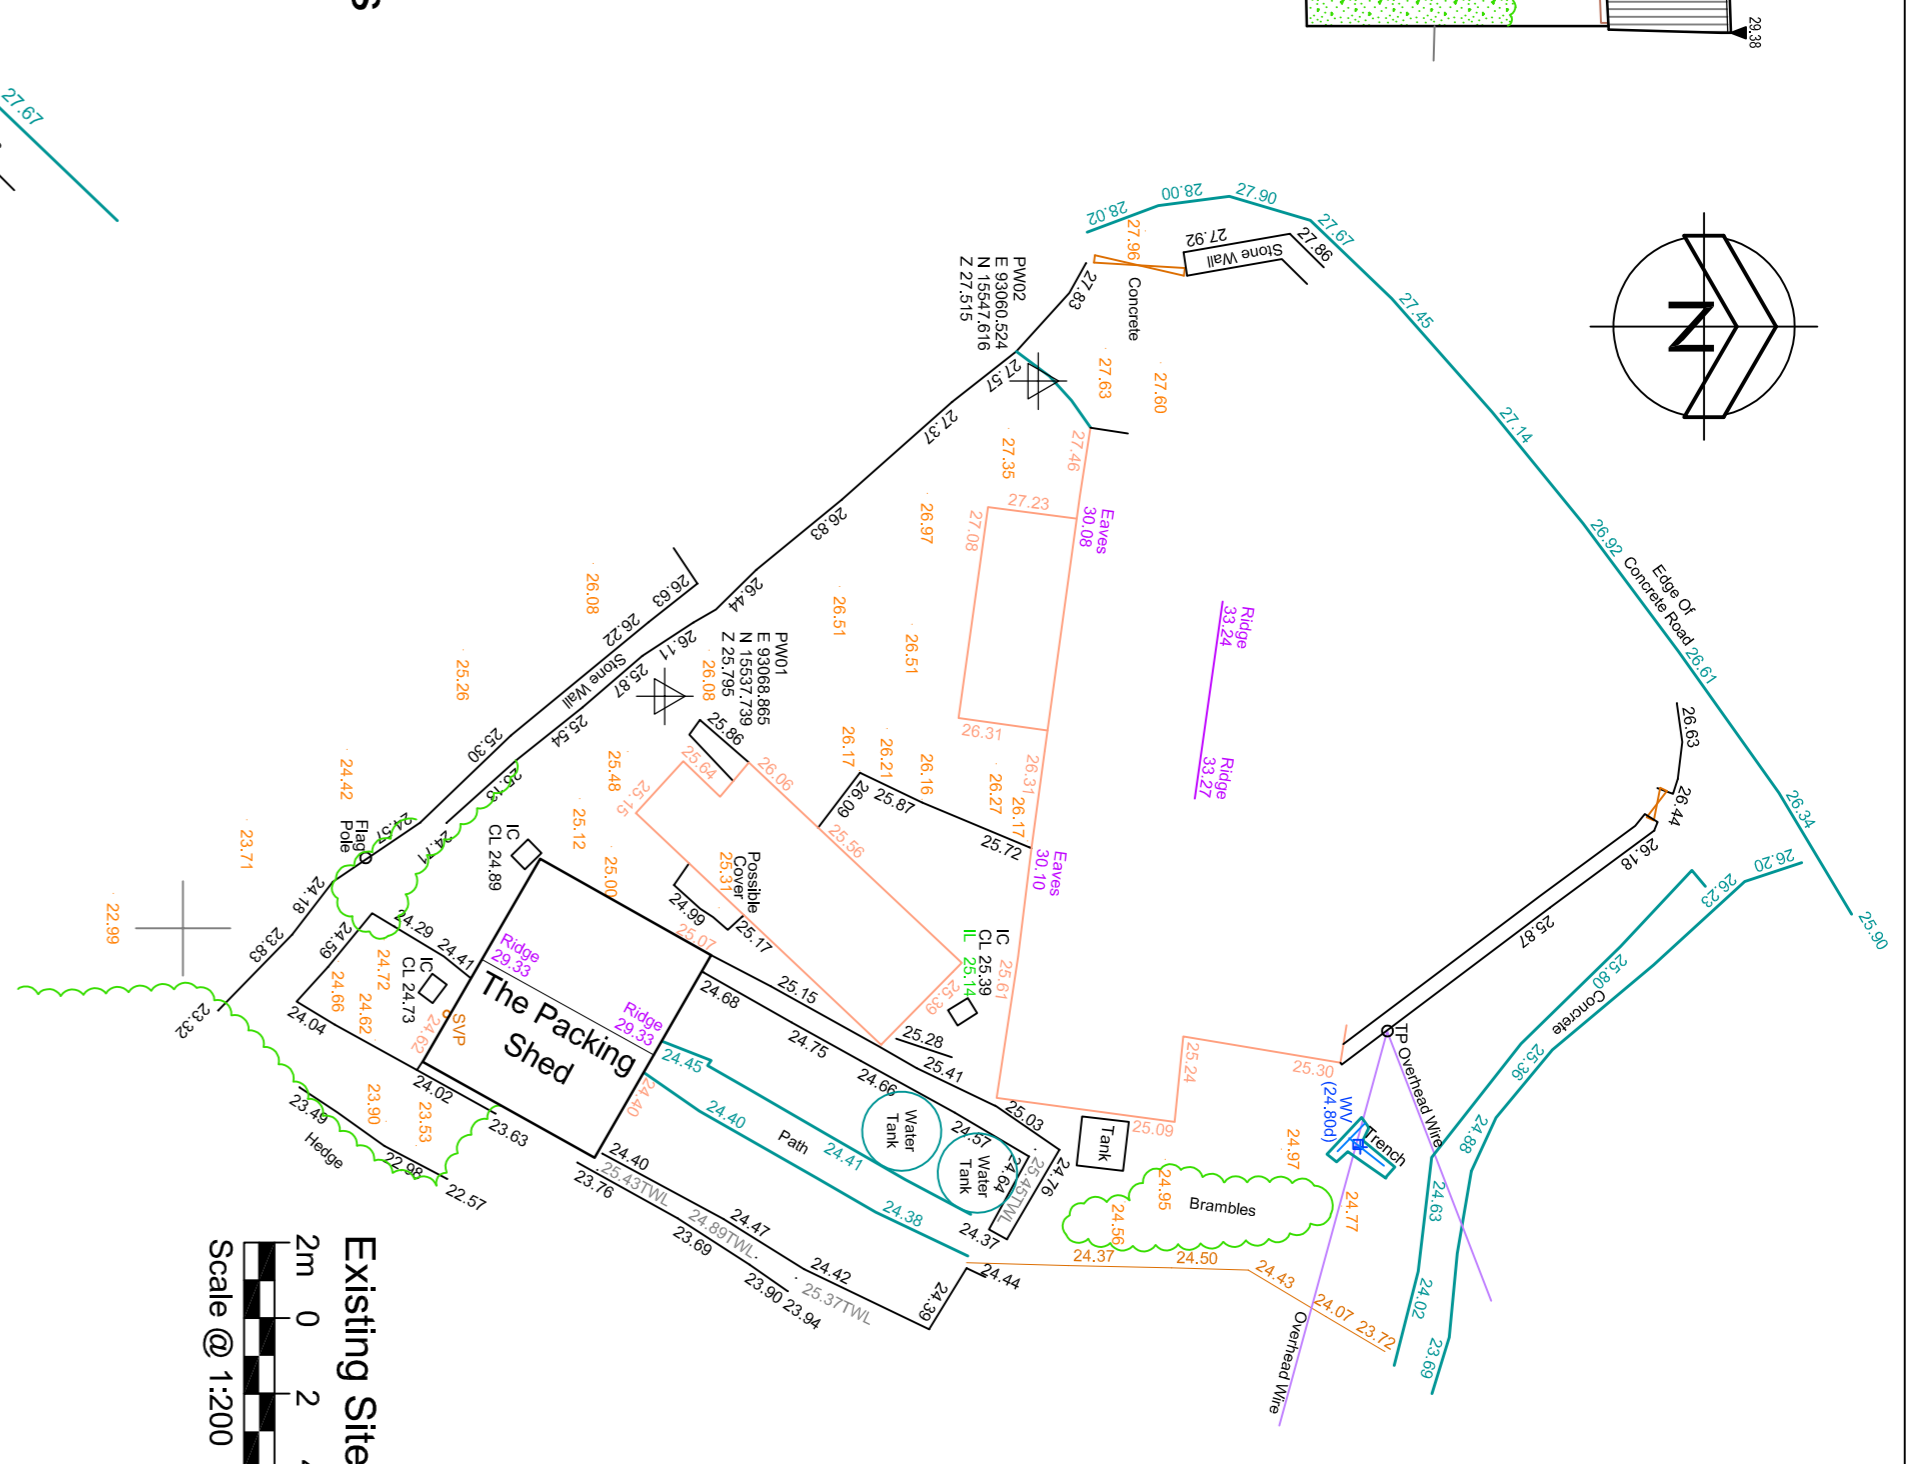


Existing Site Plan  
Scale @ 1:200

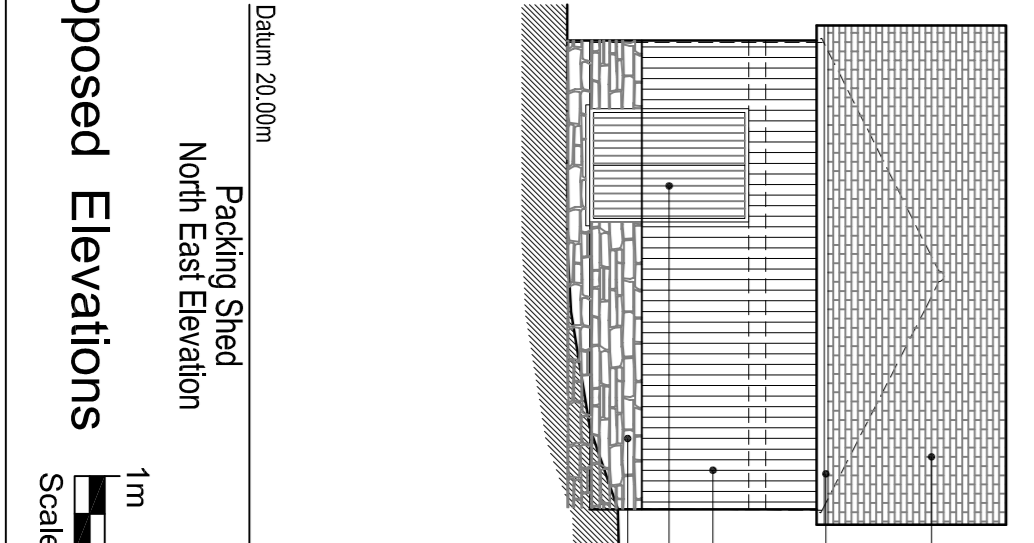


Proposed Elevation  
North East Elevation  
Scale @ 1:100

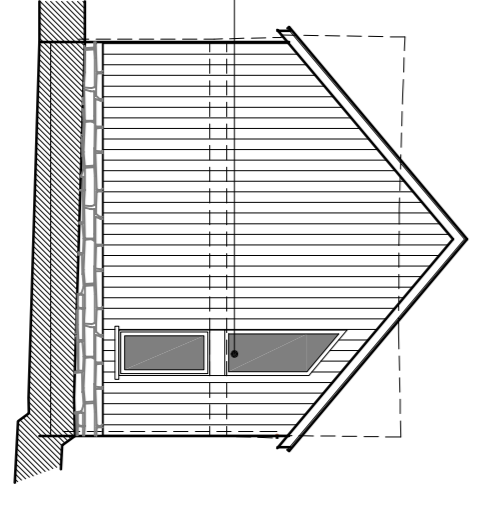


Proposed Elevation  
North West Elevation  
Scale @ 1:100

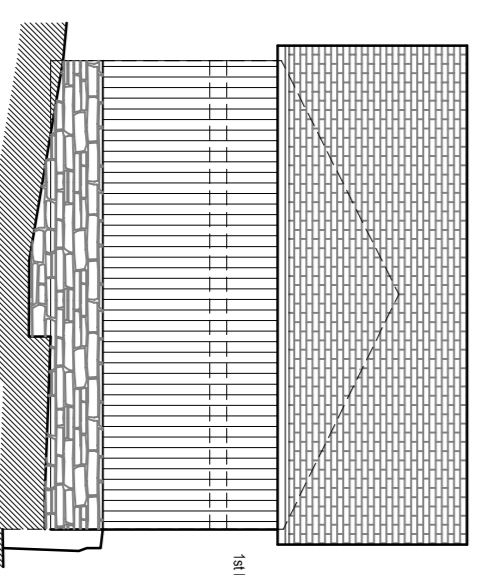


Proposed Elevation  
South West Elevation  
Scale @ 1:100

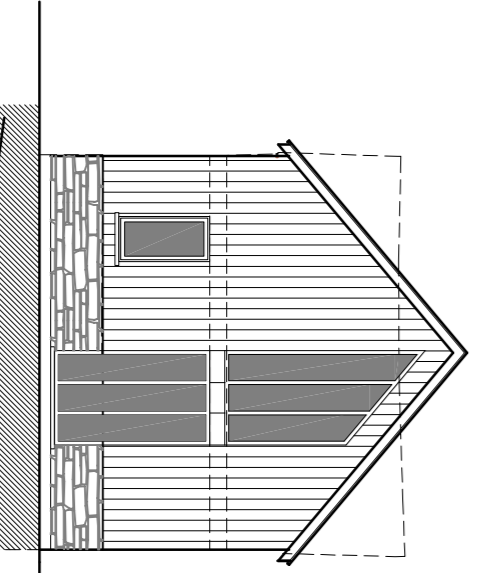

Proposed Elevation  
South East Elevation  
Scale @ 1:100

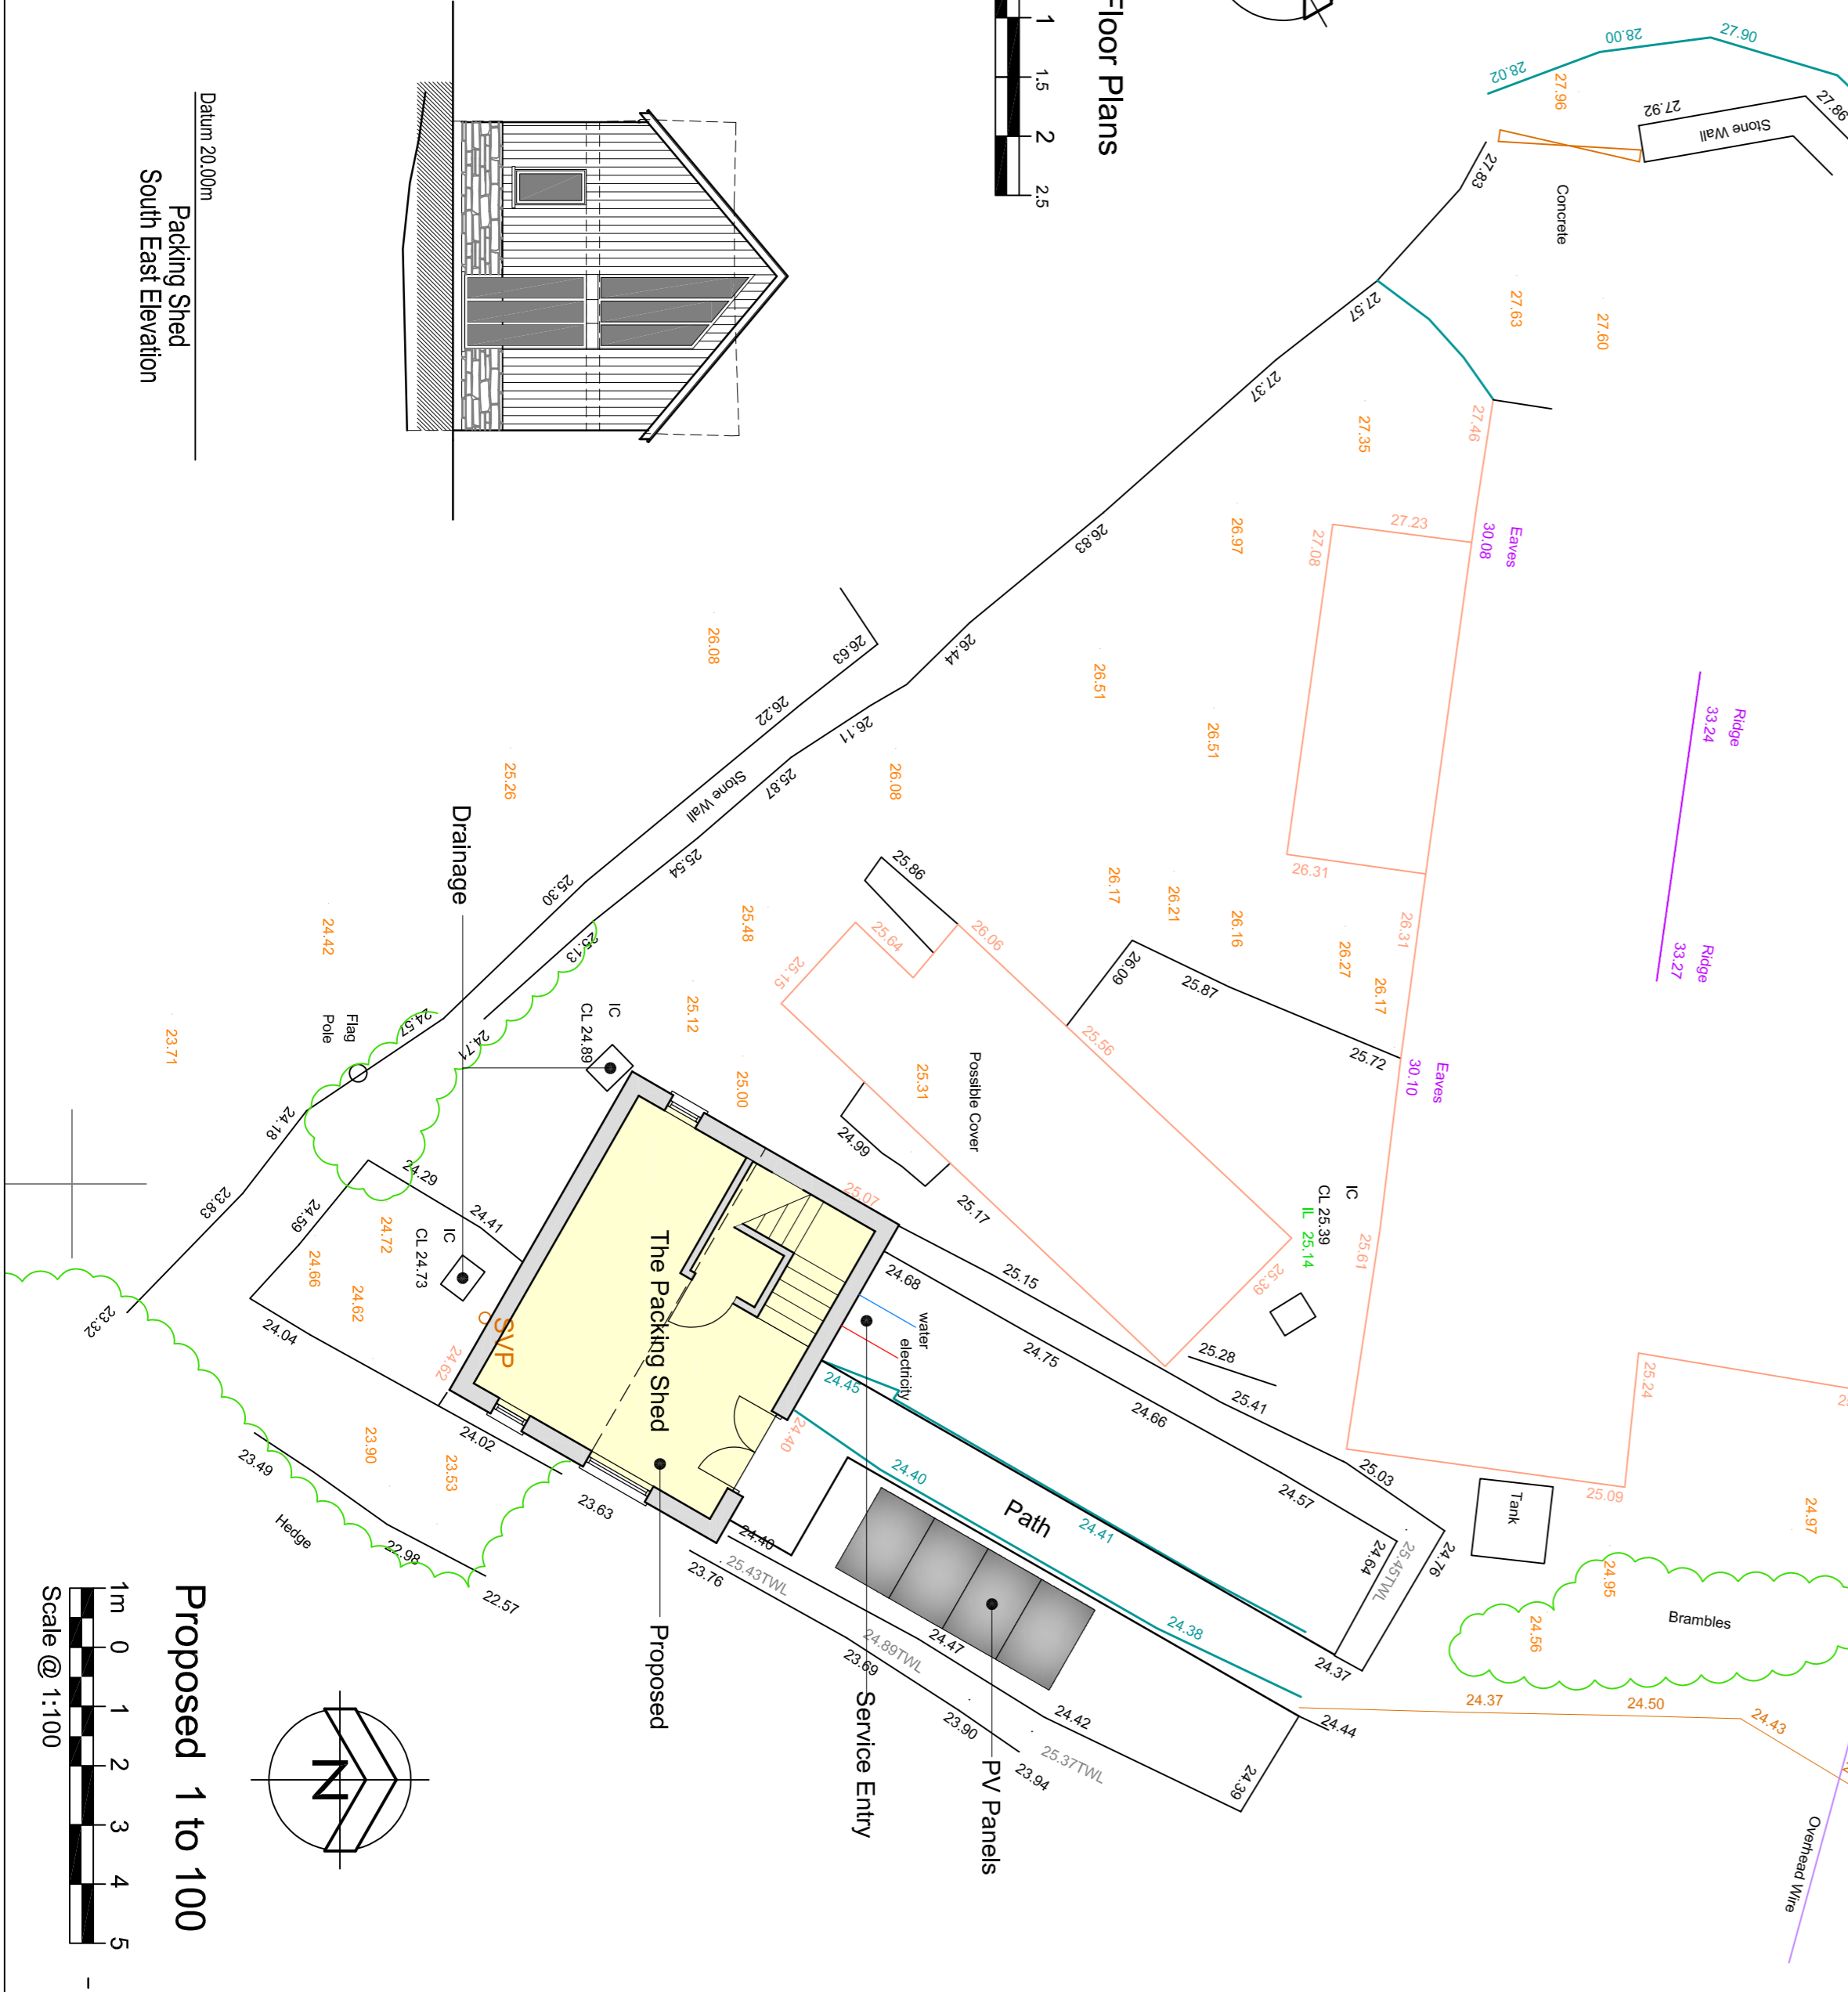

Proposed 1 to 100  
Scale @ 1:100

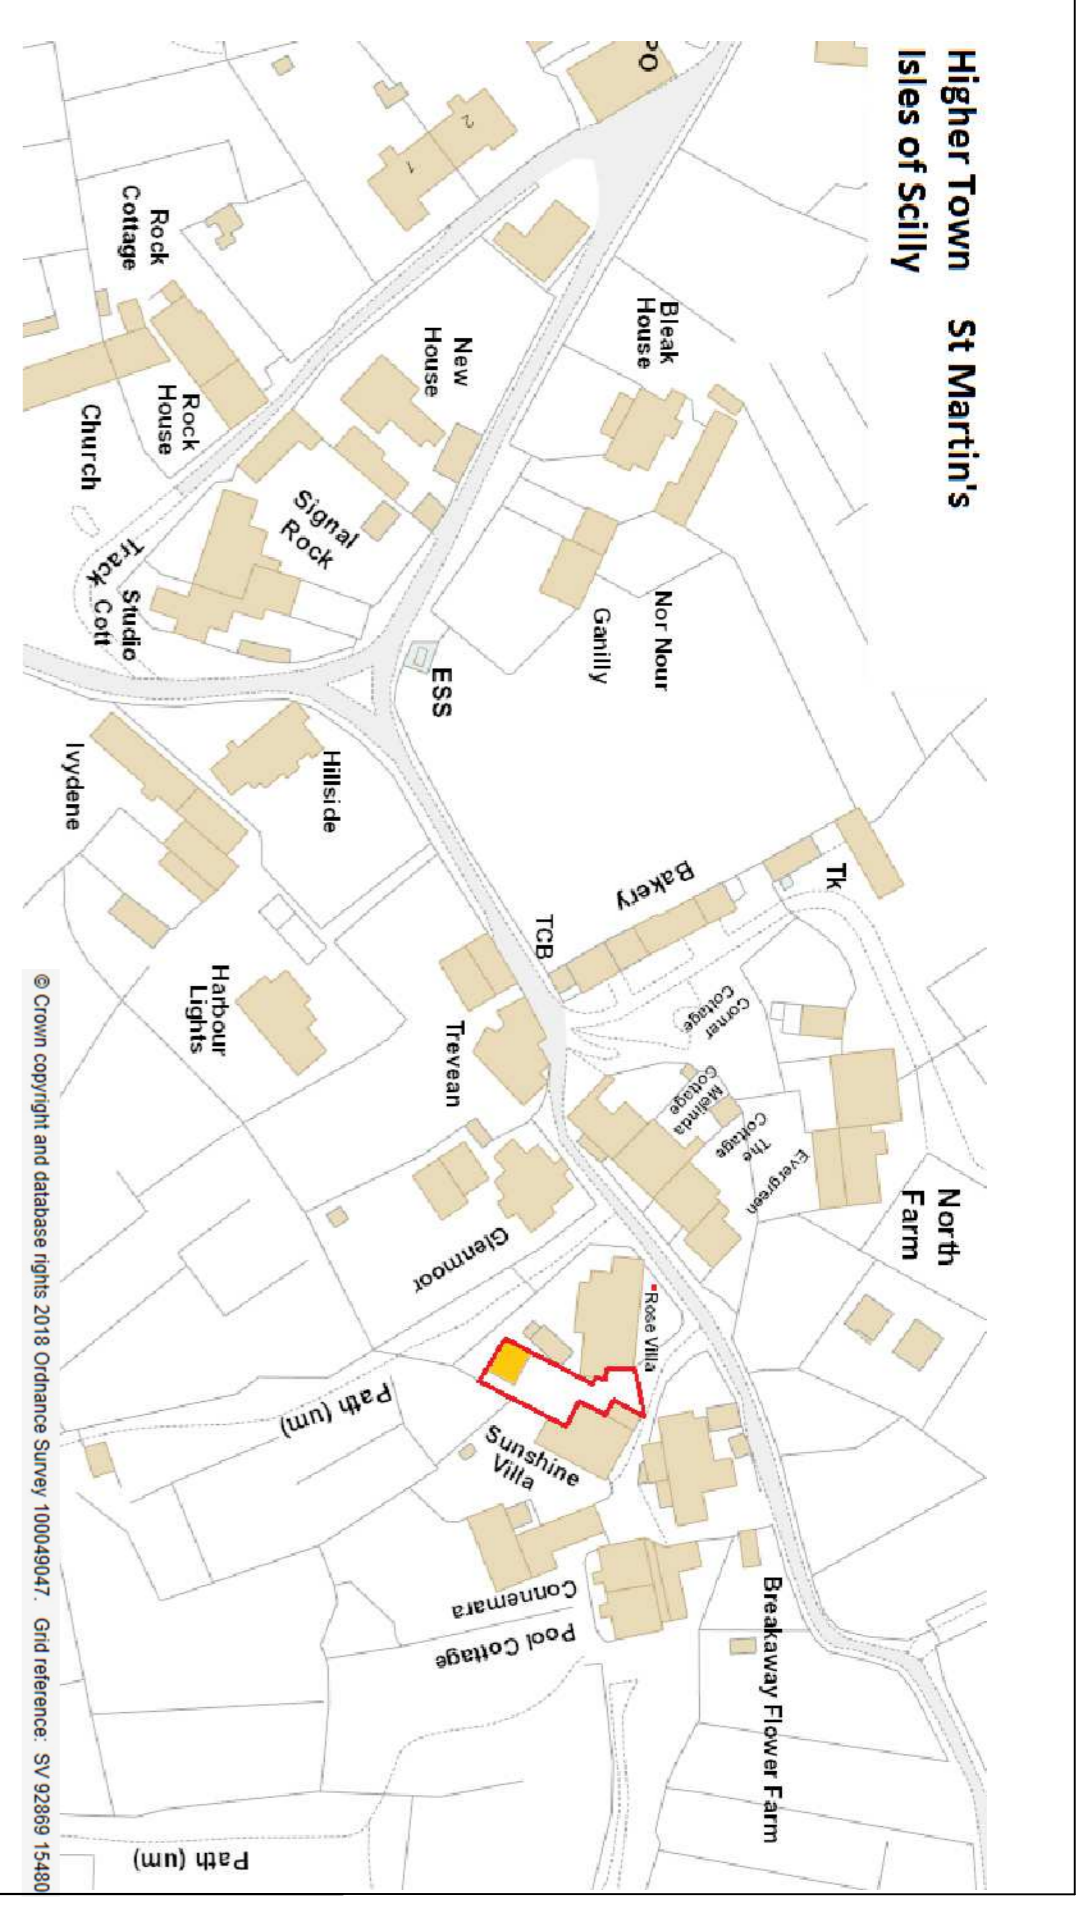

Location Plan 1 to 1250  
Scale @ 1 : 1250 (A1)



Block Plan  
Scale @ 1 : 500 (A1)

NO.	REVISION	DATE
1	As Built	
2	Contract	
3	Tender	
4	Building Regulations	
5	Planning	
6	Preliminary	

**PROJECT**  
Packing Shed  
St Martin's  
Isles of Scilly  
TR25

**CLIENT**  
Duchy of Cornwall

**DRAWING TITLE**  
Existing Survey  
&  
Proposed Sketch Scheme

**CHARTERED BUILDING SURVEYORS**  
RTP  
RTP Surveyors  
12 Forewicks Street  
Falmouth, Cornwall, TR11 3JD  
T 01326 318559  
F 01326 318522  
www.rtpsurveyors.co.uk

**REVISIONS**

NO.	REVISION	DATE
AS	notes	April 2018
TH	CONCEPTUAL	
P2	P180219-01	
A1	P2	

**OFFICE: 200000**  
Drawing: 200000  
Title: 200000  
Scale: 200000

This drawing is copyright. All materials and workmanship to comply with the Contract are to be checked against ALL dimensions. Work from figured dimensions ONLY. Report ANY discrepancy to Architect or Surveyor before proceeding. If in ANY DOUBT ASK.