



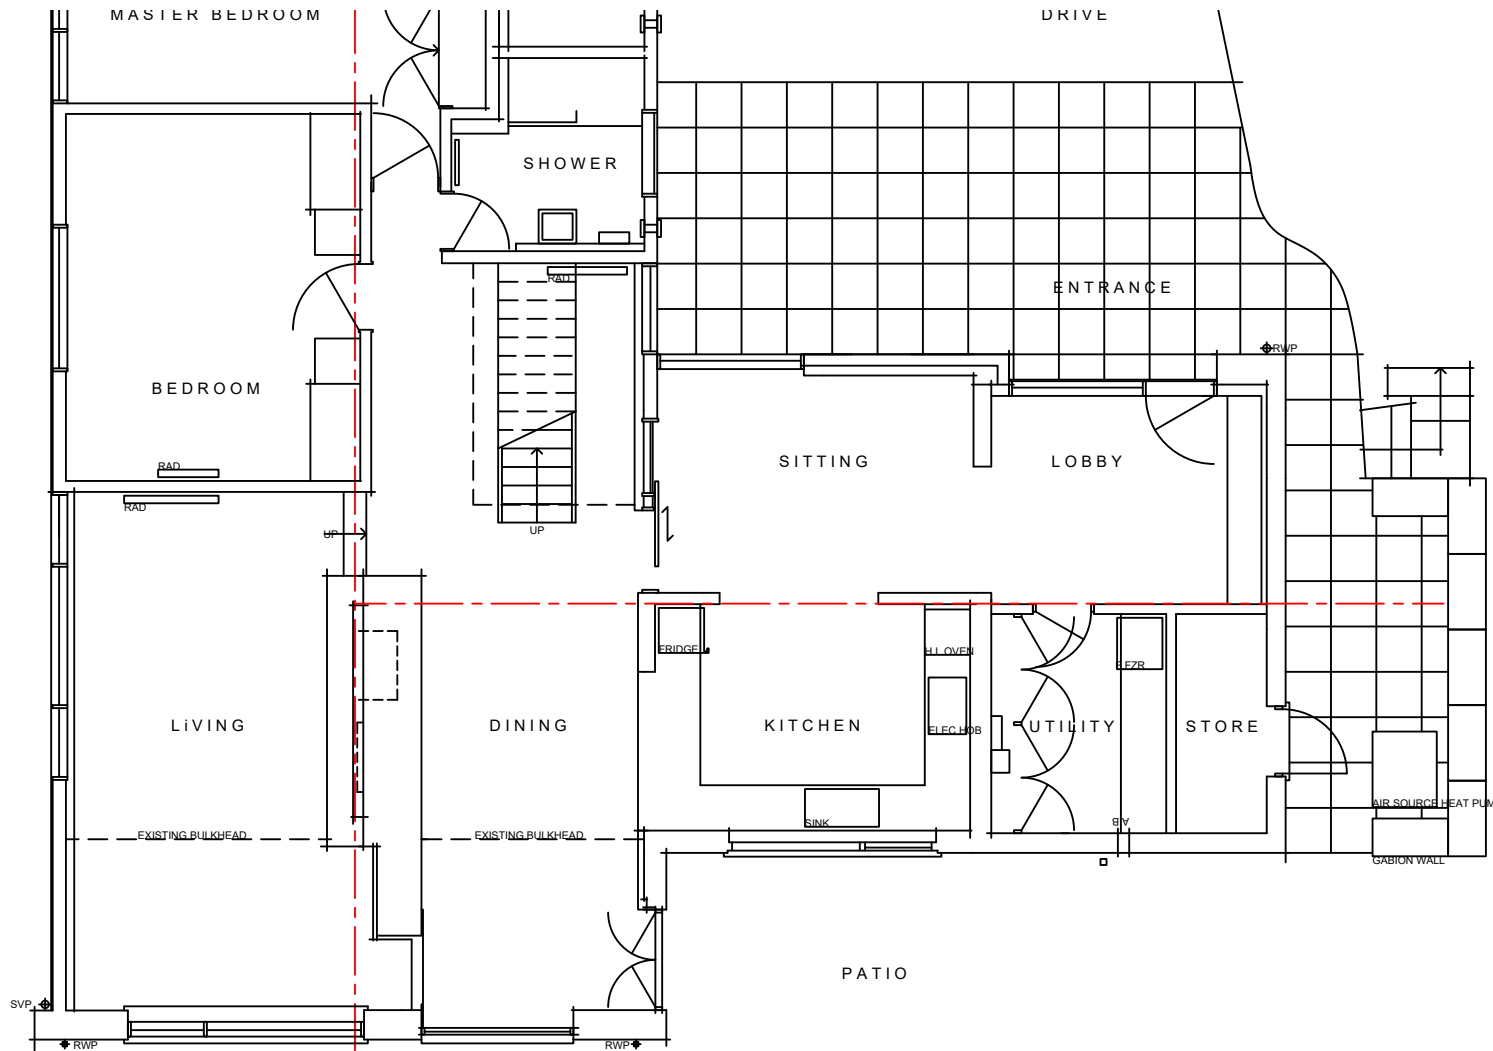


GROUND FLOOR LAYOUT

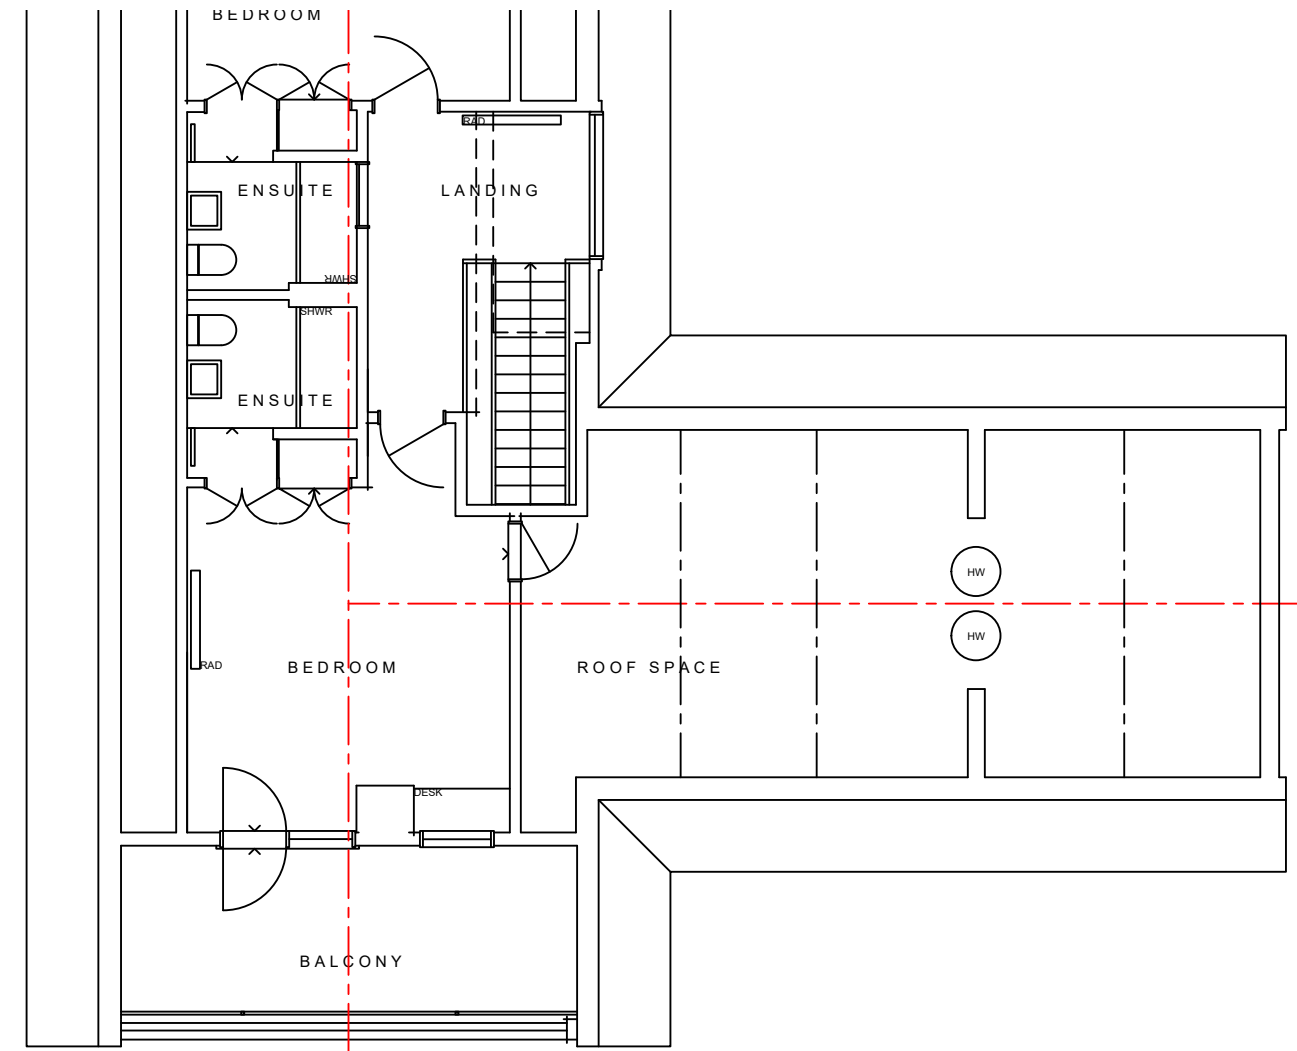


FIRST FLOOR LAYOUT

EXISTING ROOF CONSTRUCTION :
 225 X 75 PURLINS
 100 X 50 RAFTERS
 125 X 50 JOISTS AT 400 CENTRES
 100 X 50 BINDER
 225 X 40 RIDGE

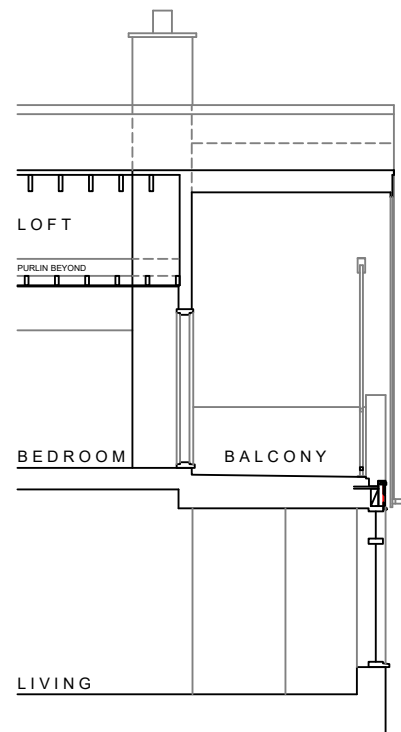

PART SECTION

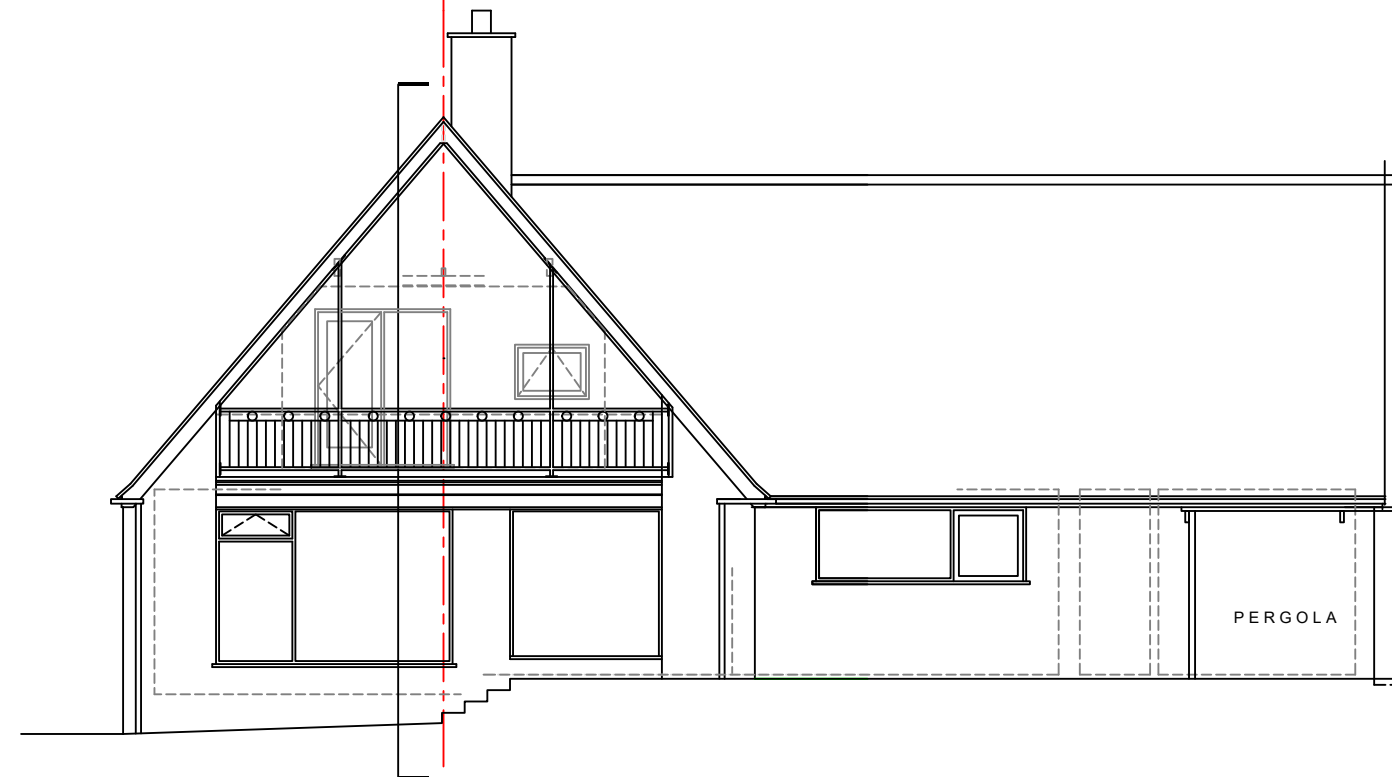

NORTH WEST ELEVATION

DRAWING TITLE : BALCONY PLAN AND ELEVATION AS EXISTING

DRAWING REFERENCE : DWGPL22

SCALE : 1: 100 @ A3

DATE : NOVEMBER 2018

RJ BACON BUILDERS

CLIENT : MR + MRS A PAGE

SITE : WHITE HORSES , GARRISON , SAINT MARYS , I.O.S , TR21 0LS

PROJECT : BALCONY REMODELLING