


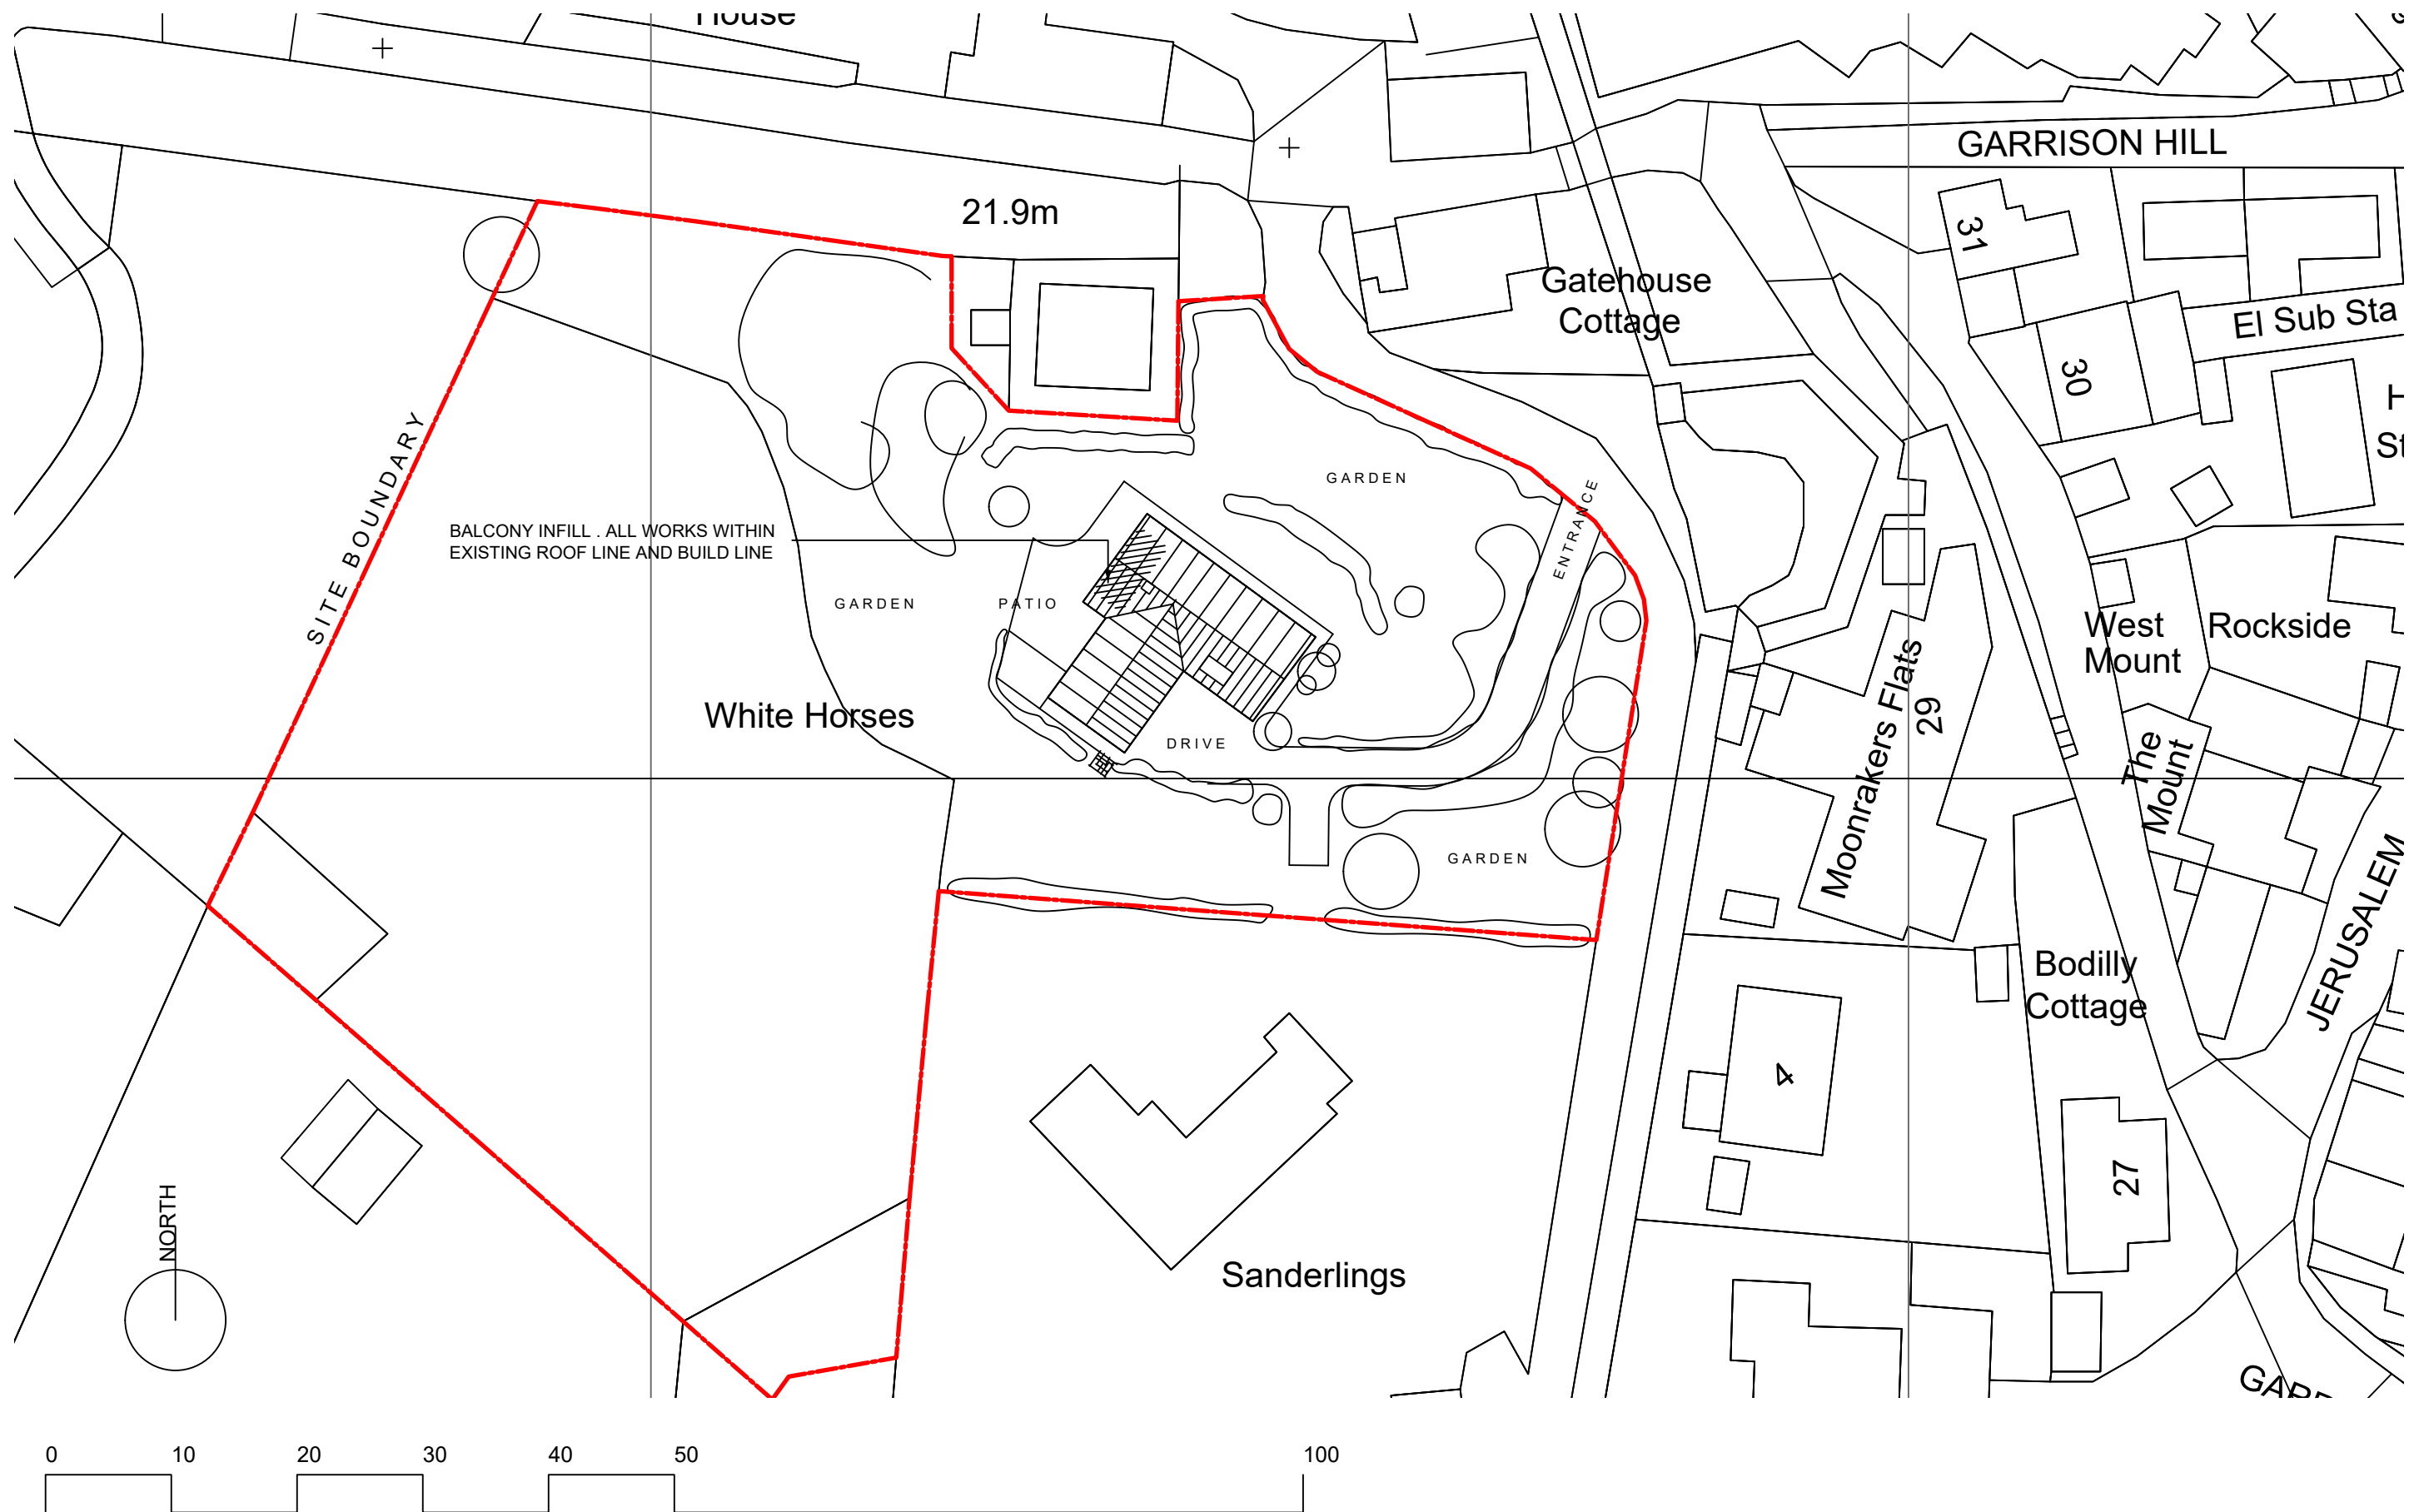

RJ BACON BUILDERS

CLIENT : MR + MRS A PAGE

SITE : WHITE HORSES , GARRISON , SAINT MARYS , I.O.S , TR21 0LS

PROJECT : BALCONY REMODELLING

DRAWING TITLE : SITE PLAN

DRAWING REFERENCE : DWGPL21

SCALE : 1: 500 @ A3

DATE : NOVEMBER 2018