



EXISTING

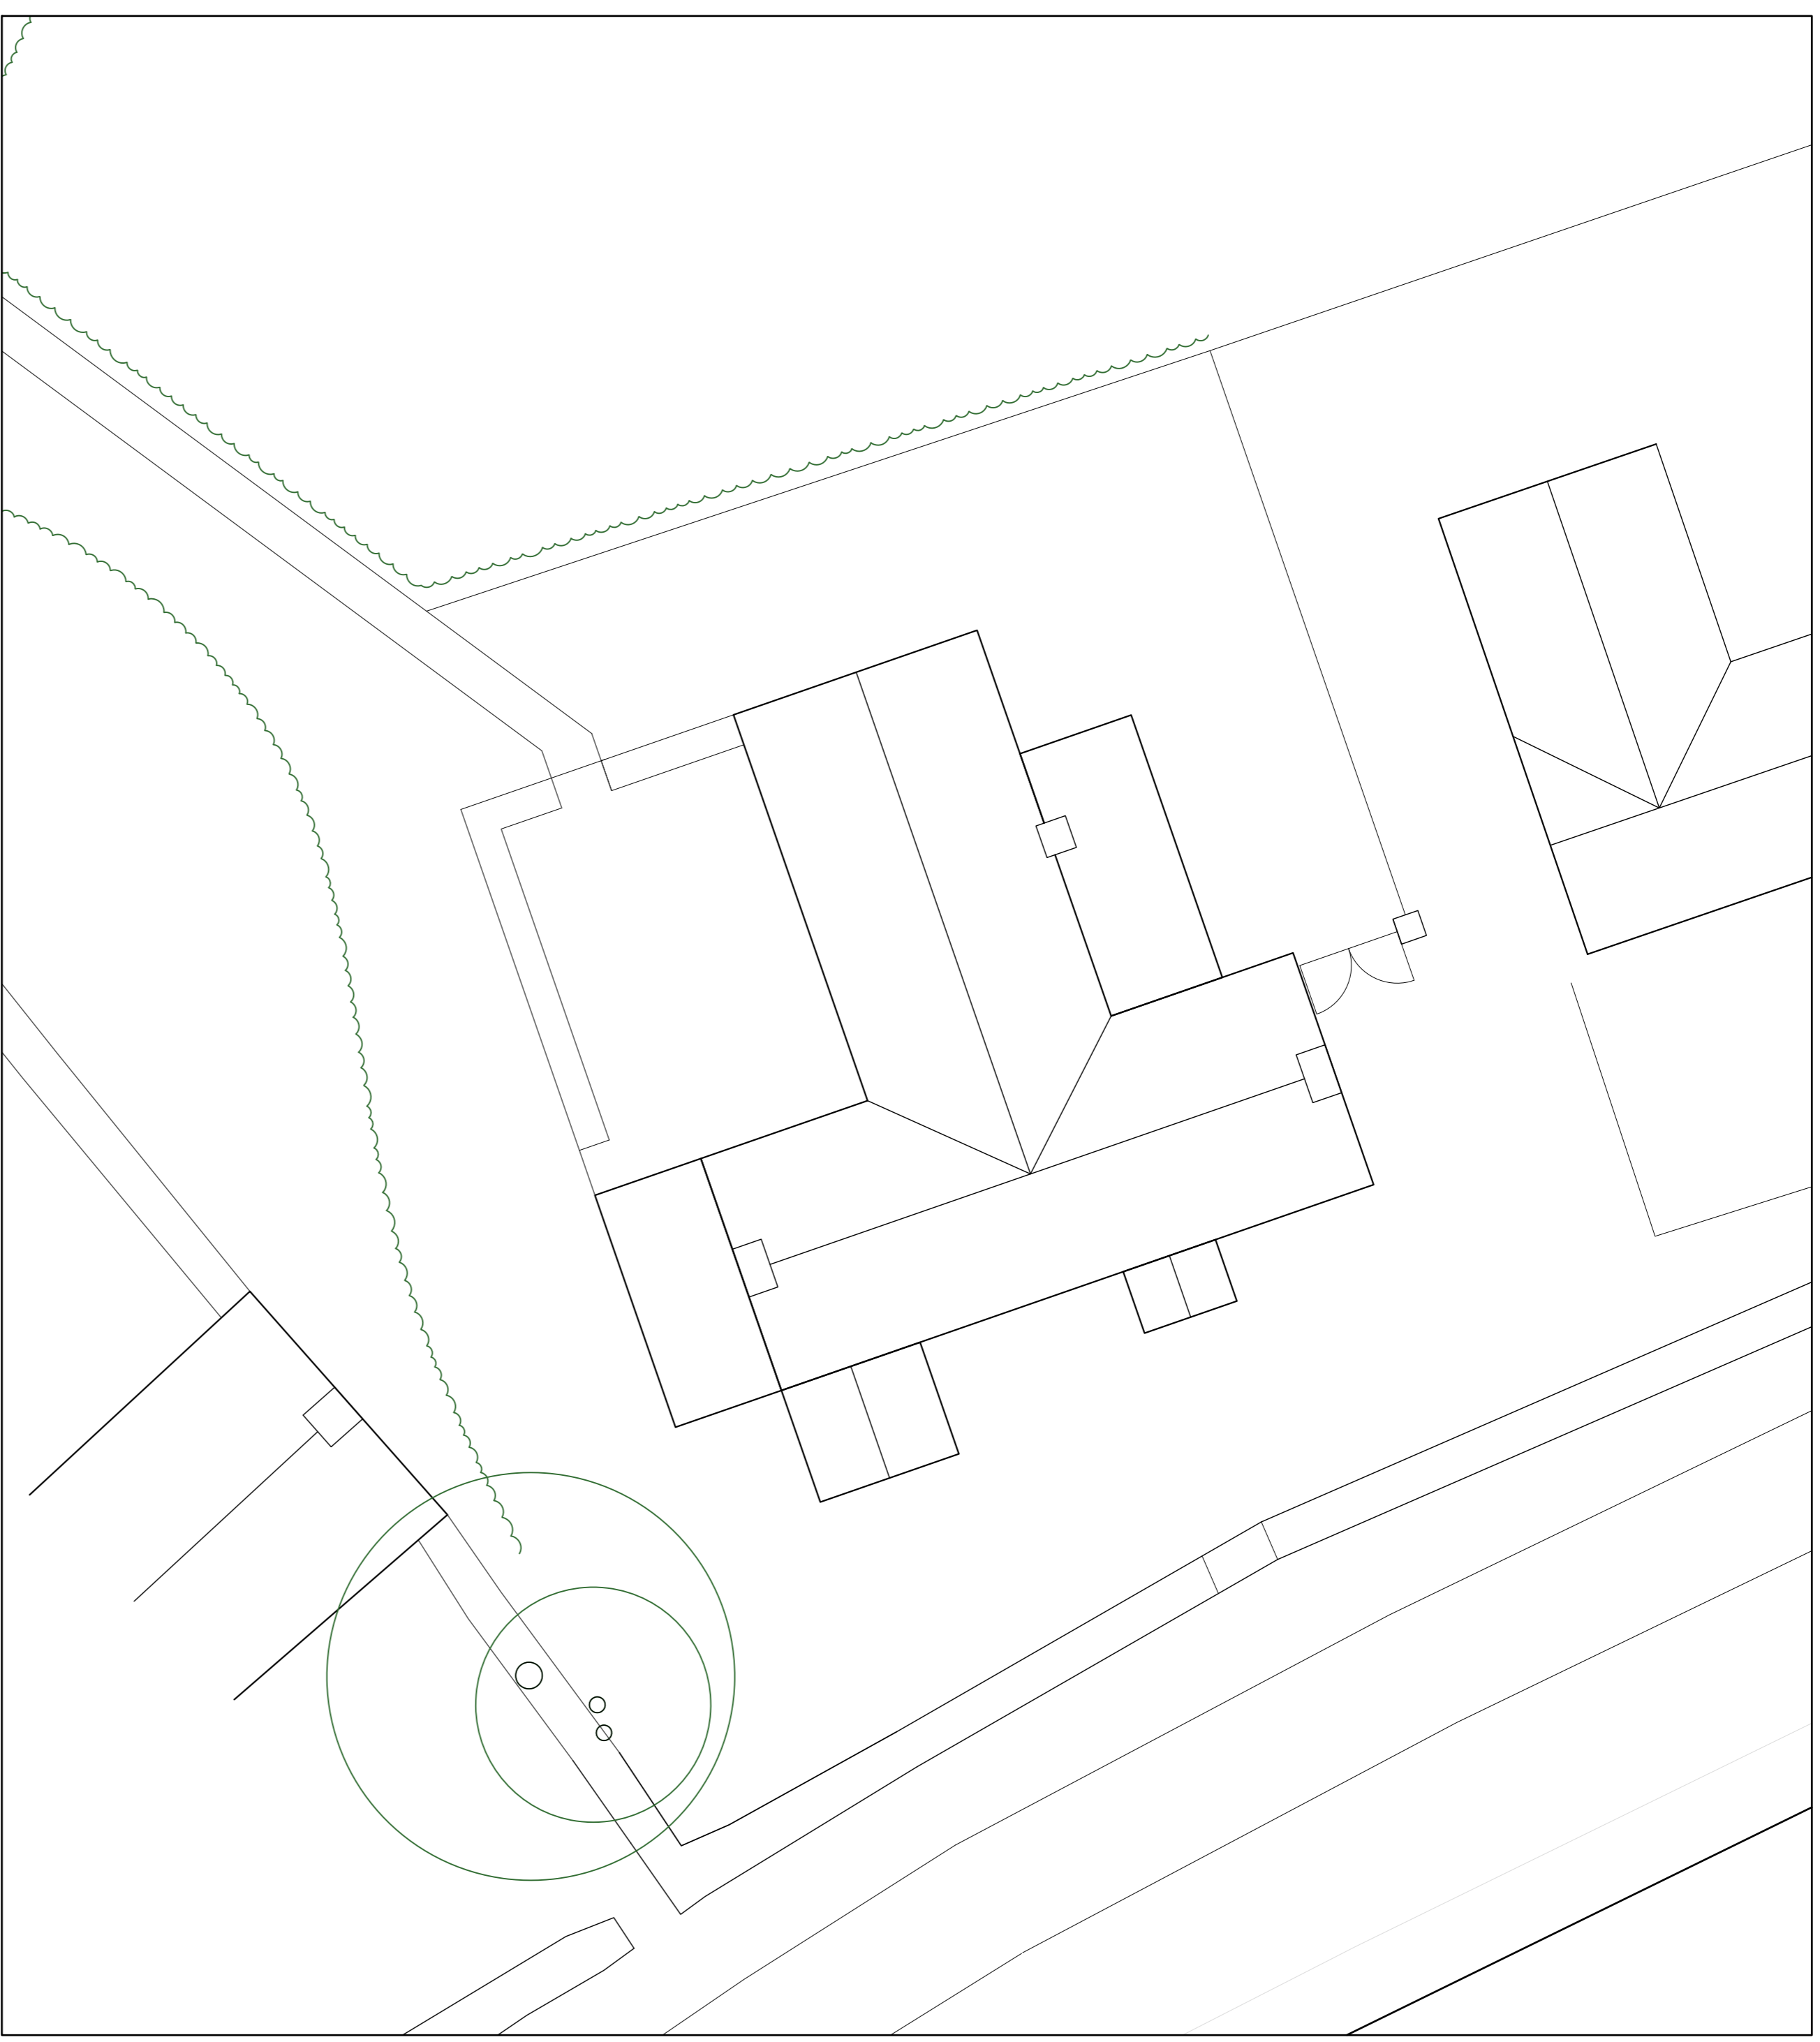

PROPOSED

TP NL 3003 P Prelim  
 Rev. DR. CH. 2019.03.19  
 PROJECT TRESKO ESTATE  
 NORRARD  
 DRAWING BLOCK PLANS  
 DRAWING No. 4063 - 002  
 SCALE 1:100 @ A1 DATE March 2019

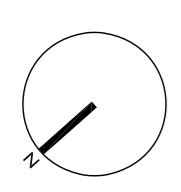

**llewelllyn**  
**harker**  
**lowe**

Noting from our previous design and site plan. © llewelllyn harker lowe  
 All rights reserved. Do not scale from this drawing use figure dimensions only