




SOUTHWEST ELEVATION

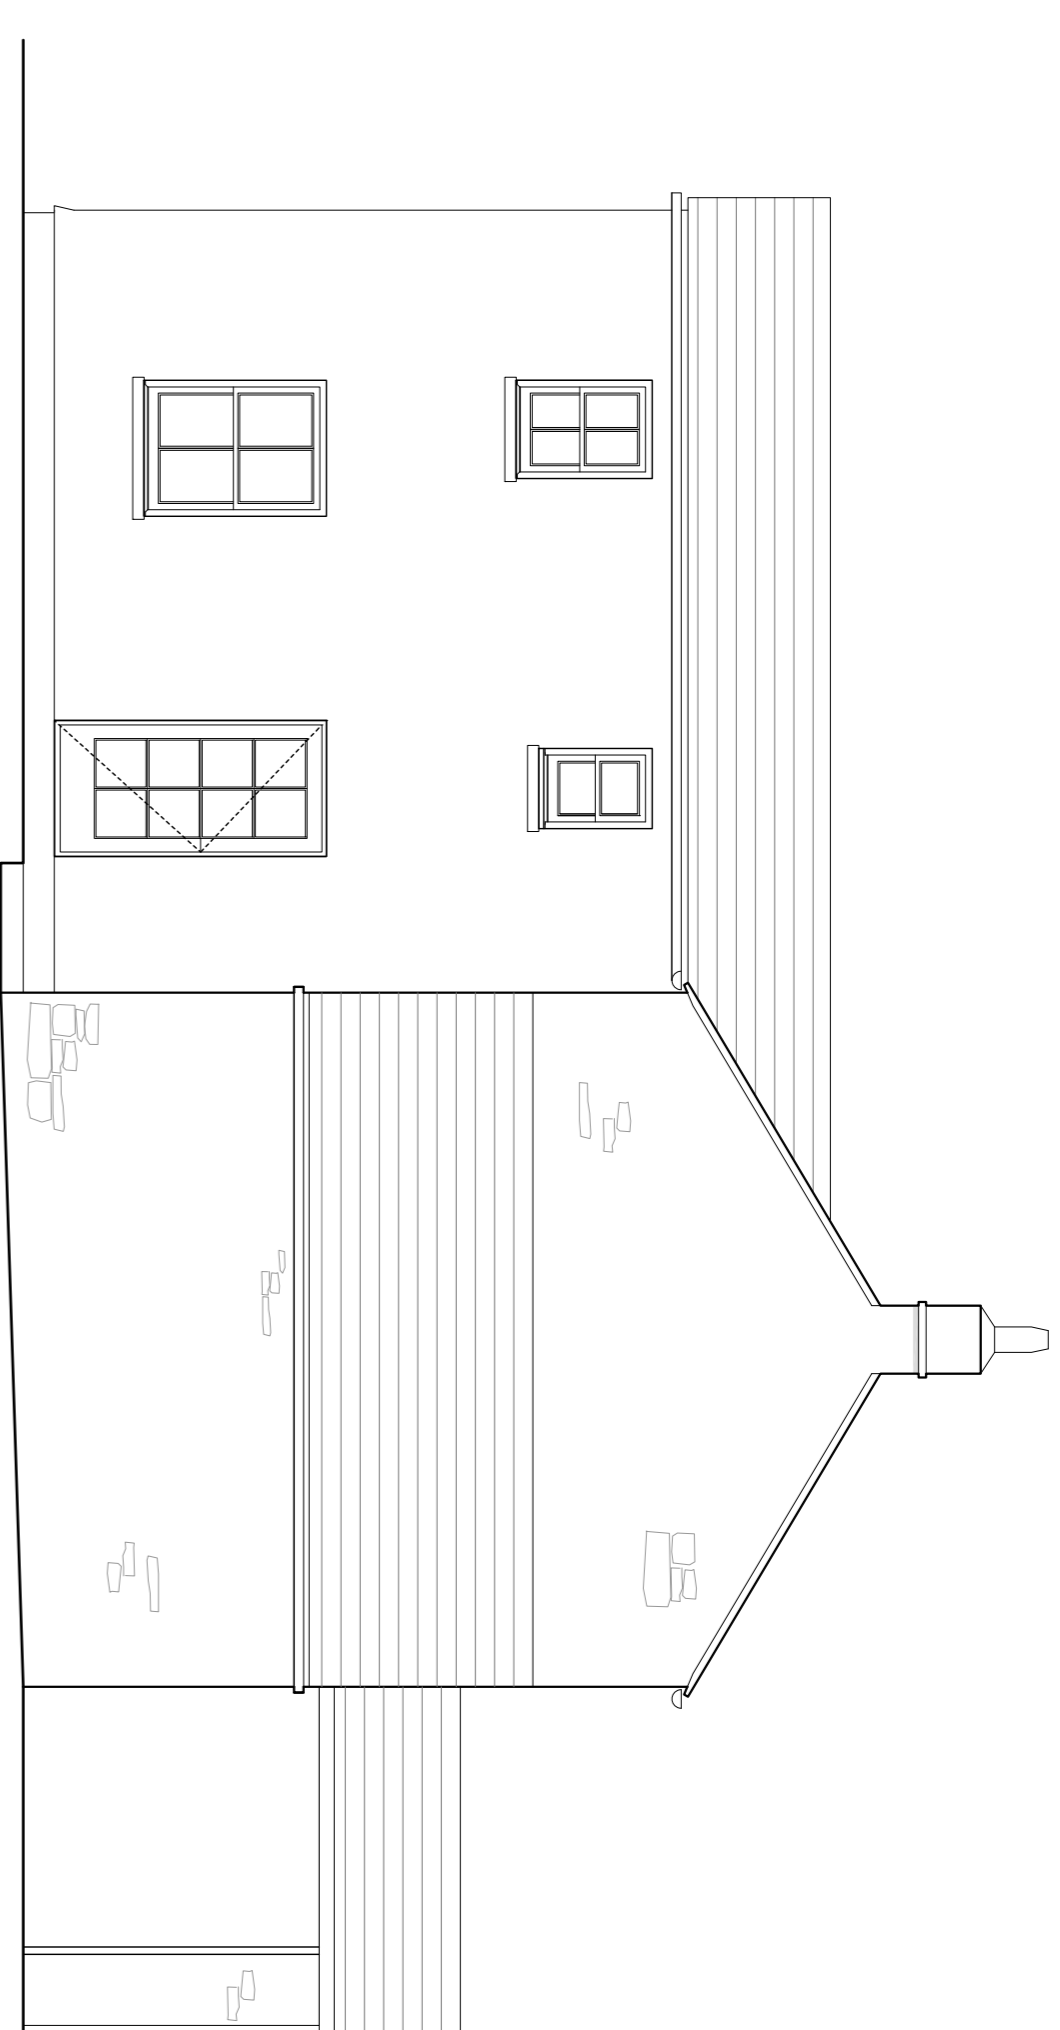


SOUTHEAST ELEVATION

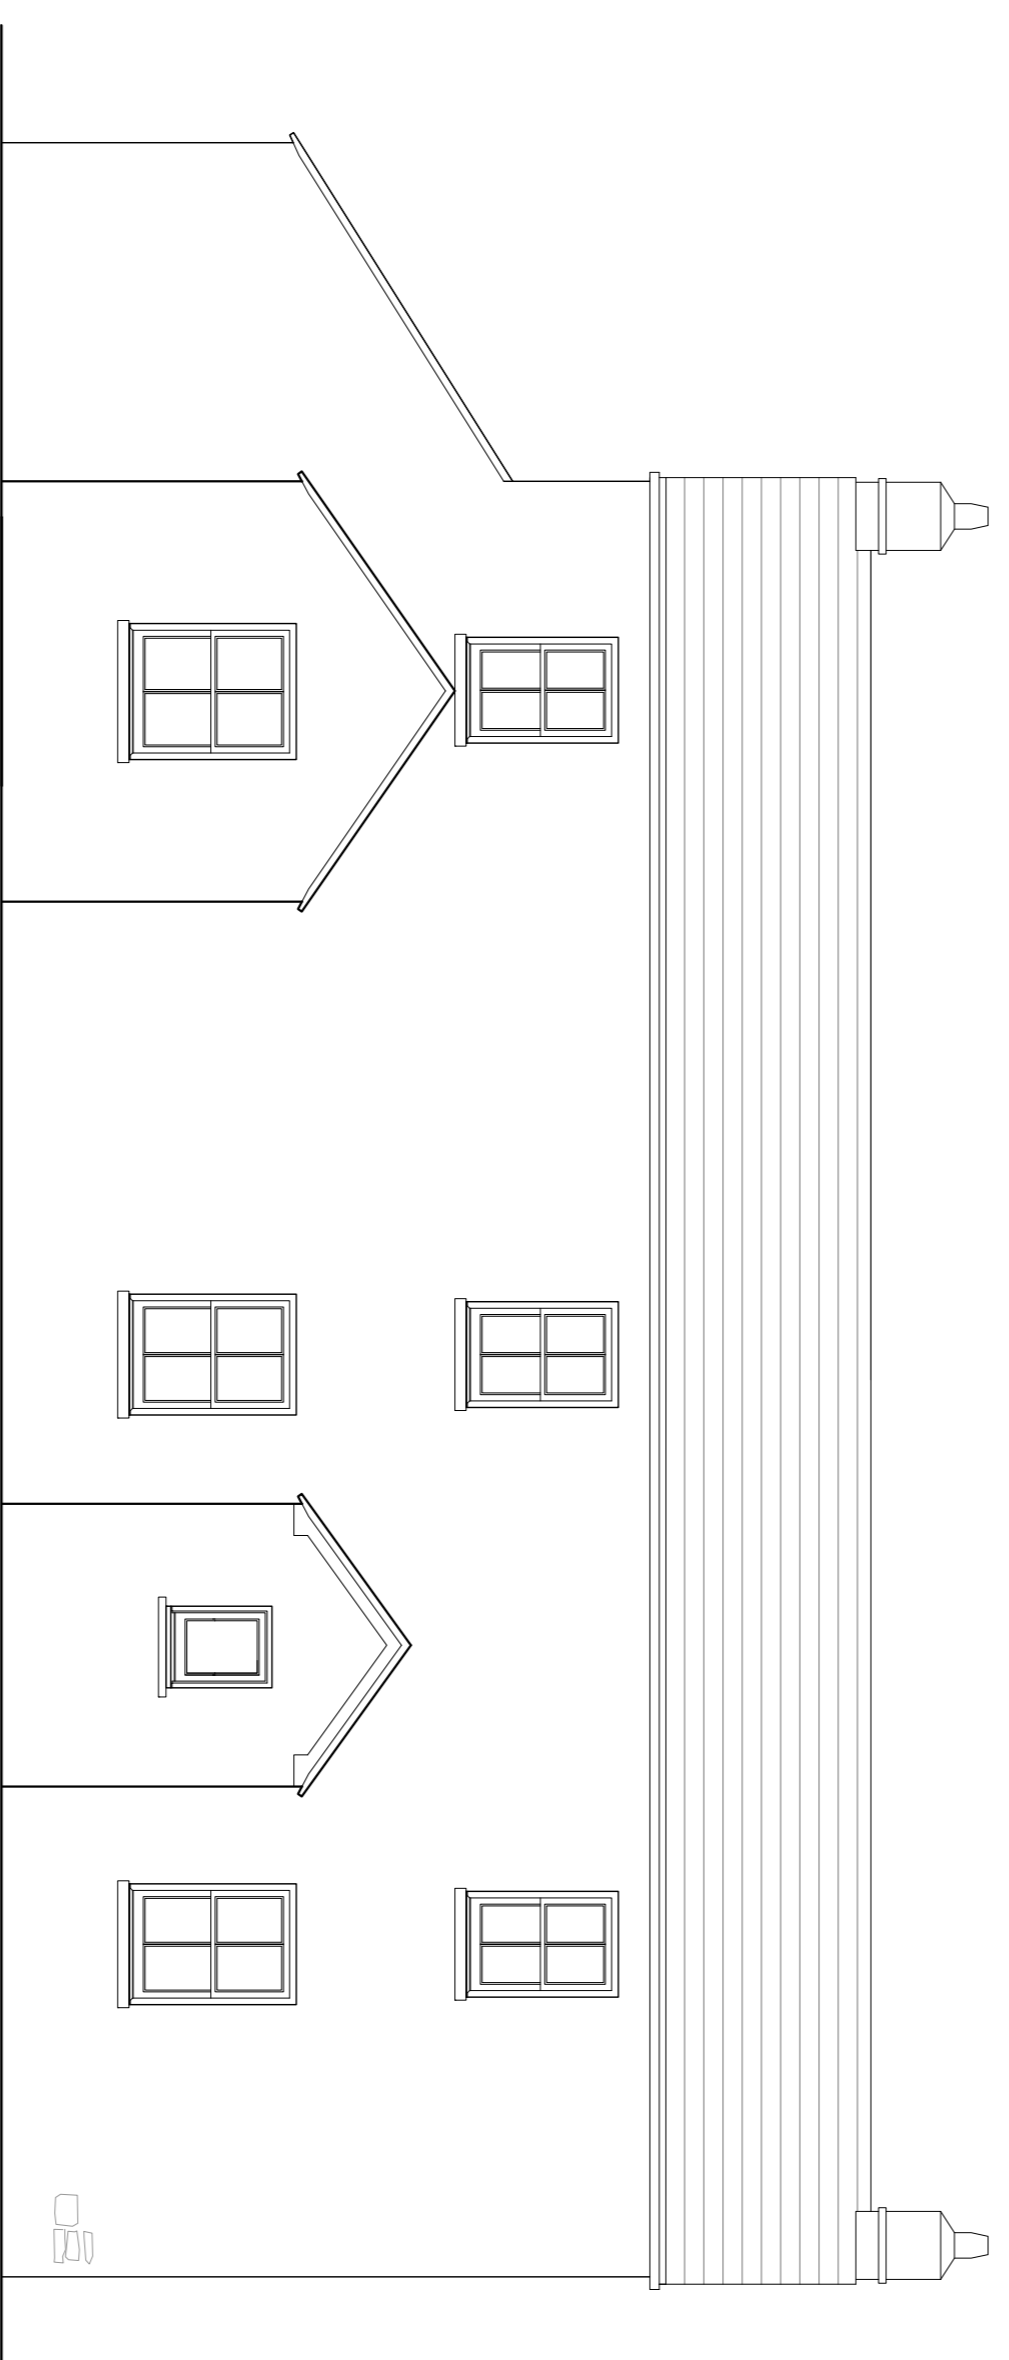

NORTHEAST ELEVATION

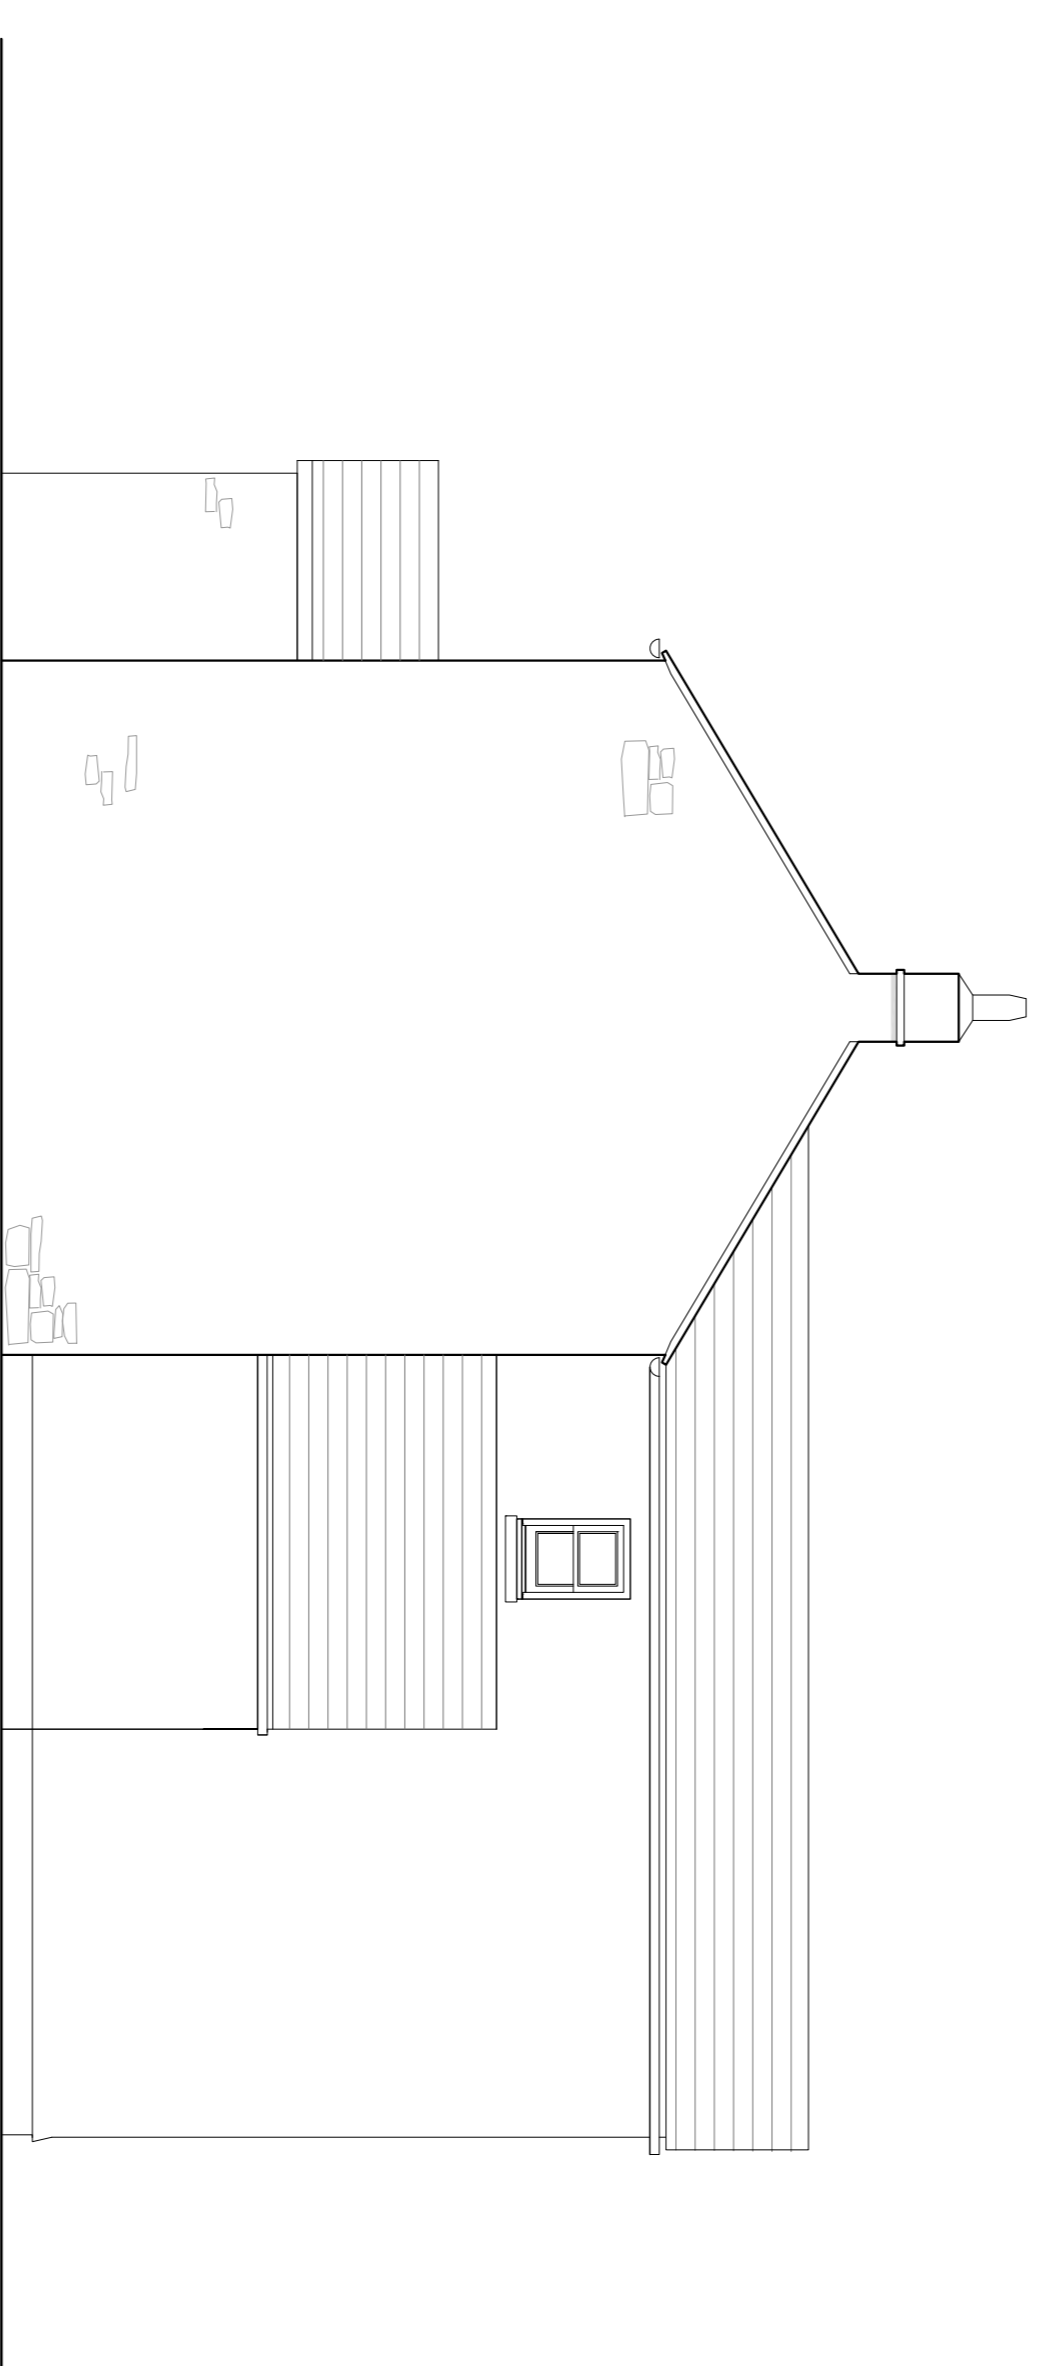


NORTHWEST ELEVATION

 

TP NL 28.01.19 Part 1006
 Rev. DA CH Date Notes
 PROJECT **TRESCO ESTATE**
NORRARD
 DRAWING **EXISTING ELEVATIONS**

DRAWING NO. **4063 - 006**

SCALE **1:50 @ A1** DATE **March 2019**

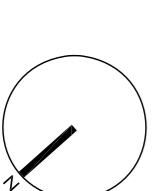

Ilwellyn
harker
lowe

Home Office: 100 Portland, Sydney NSW 1585
 Email: info@ilwellynharkerlowe.com © Ilwellyn Harker Architects 2019
 Do not scale from this drawing use figured dimensions only