



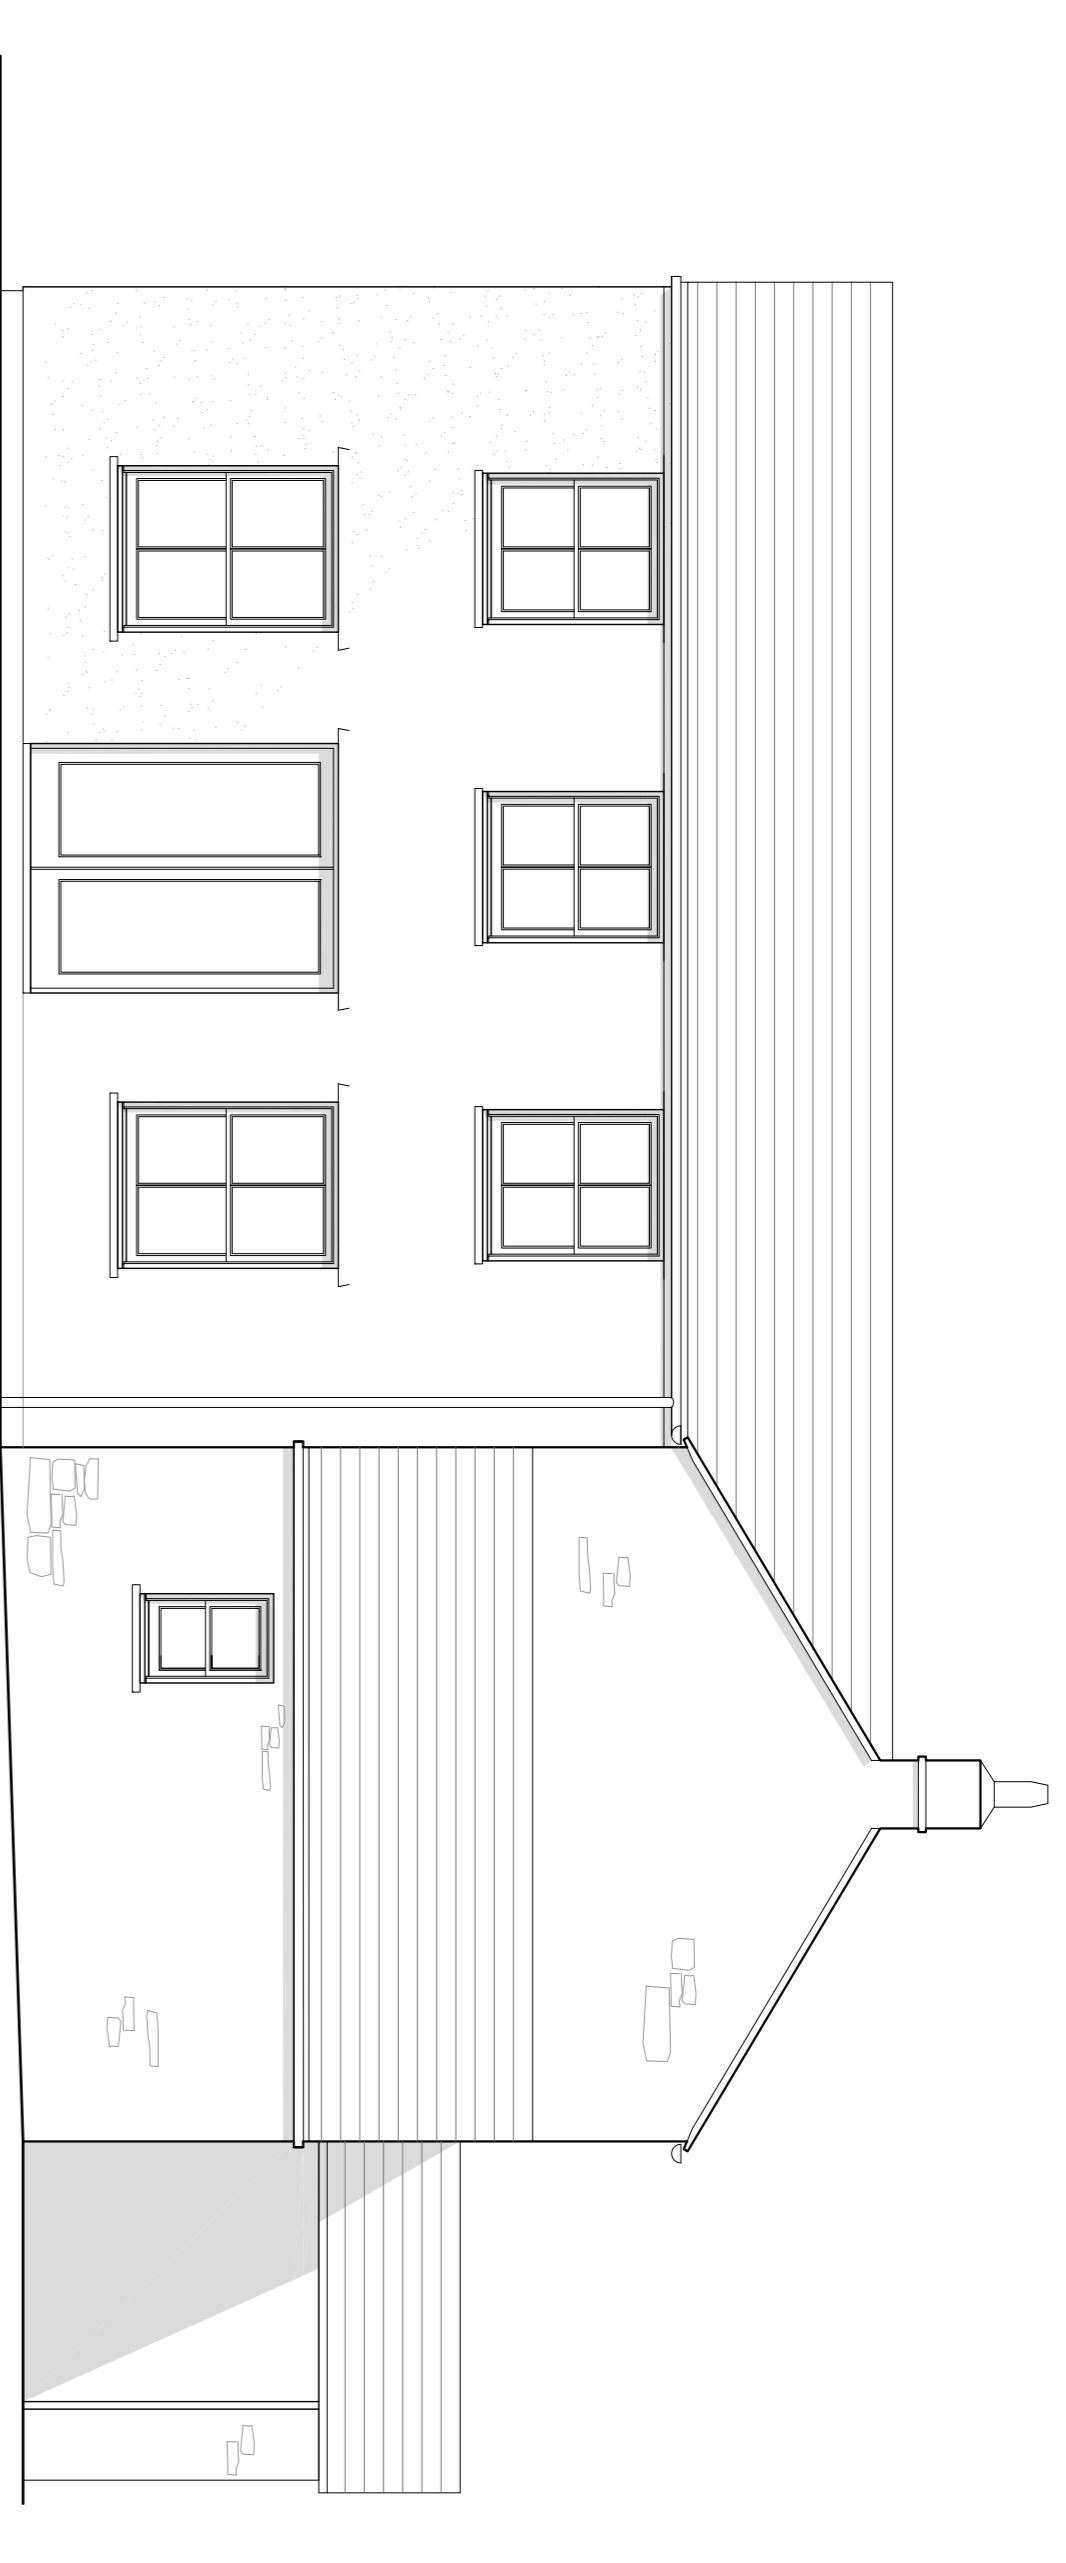


SOUTHWEST ELEVATION

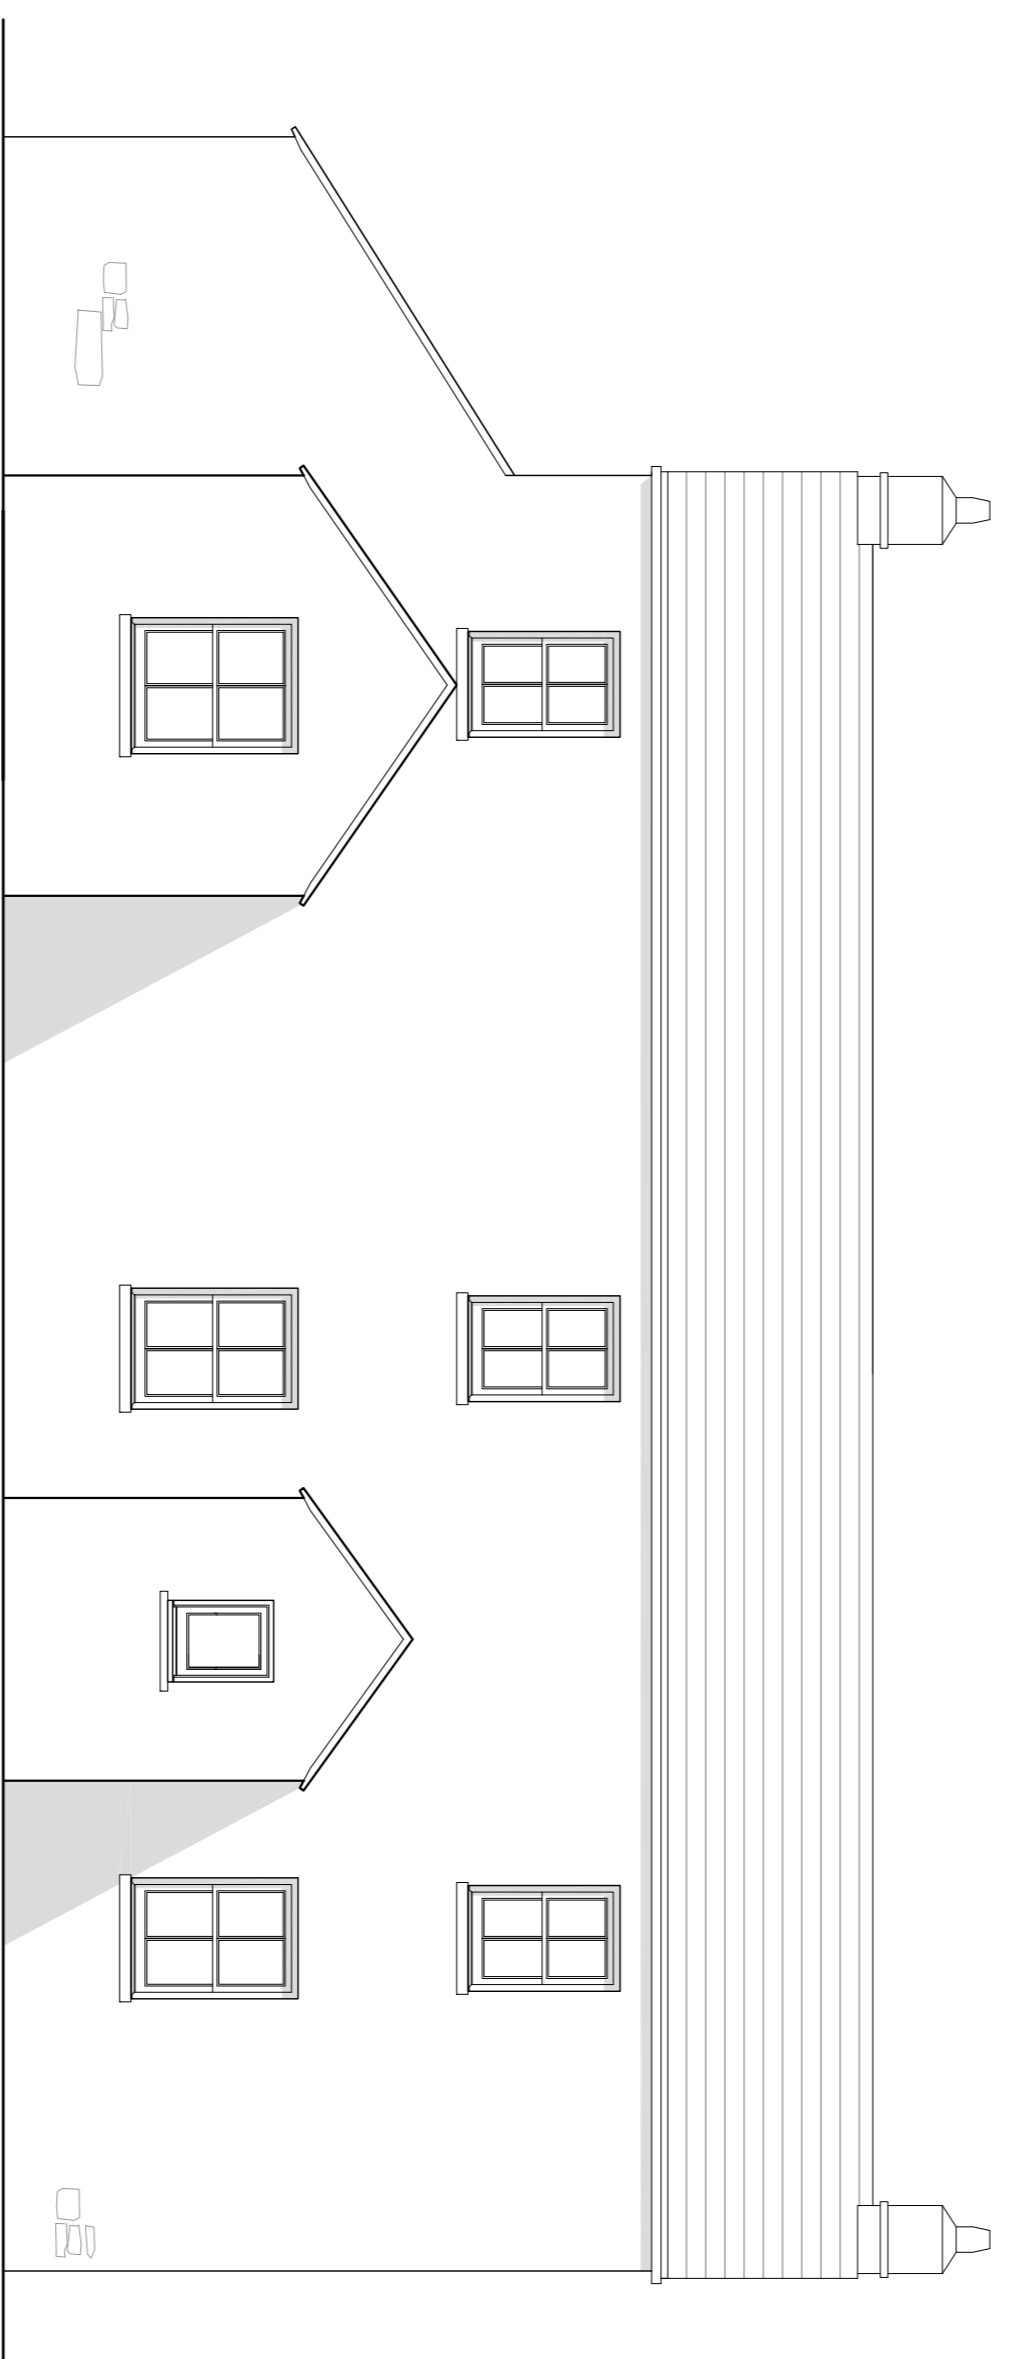

SOUTHEAST ELEVATION



NORTHEAST ELEVATION

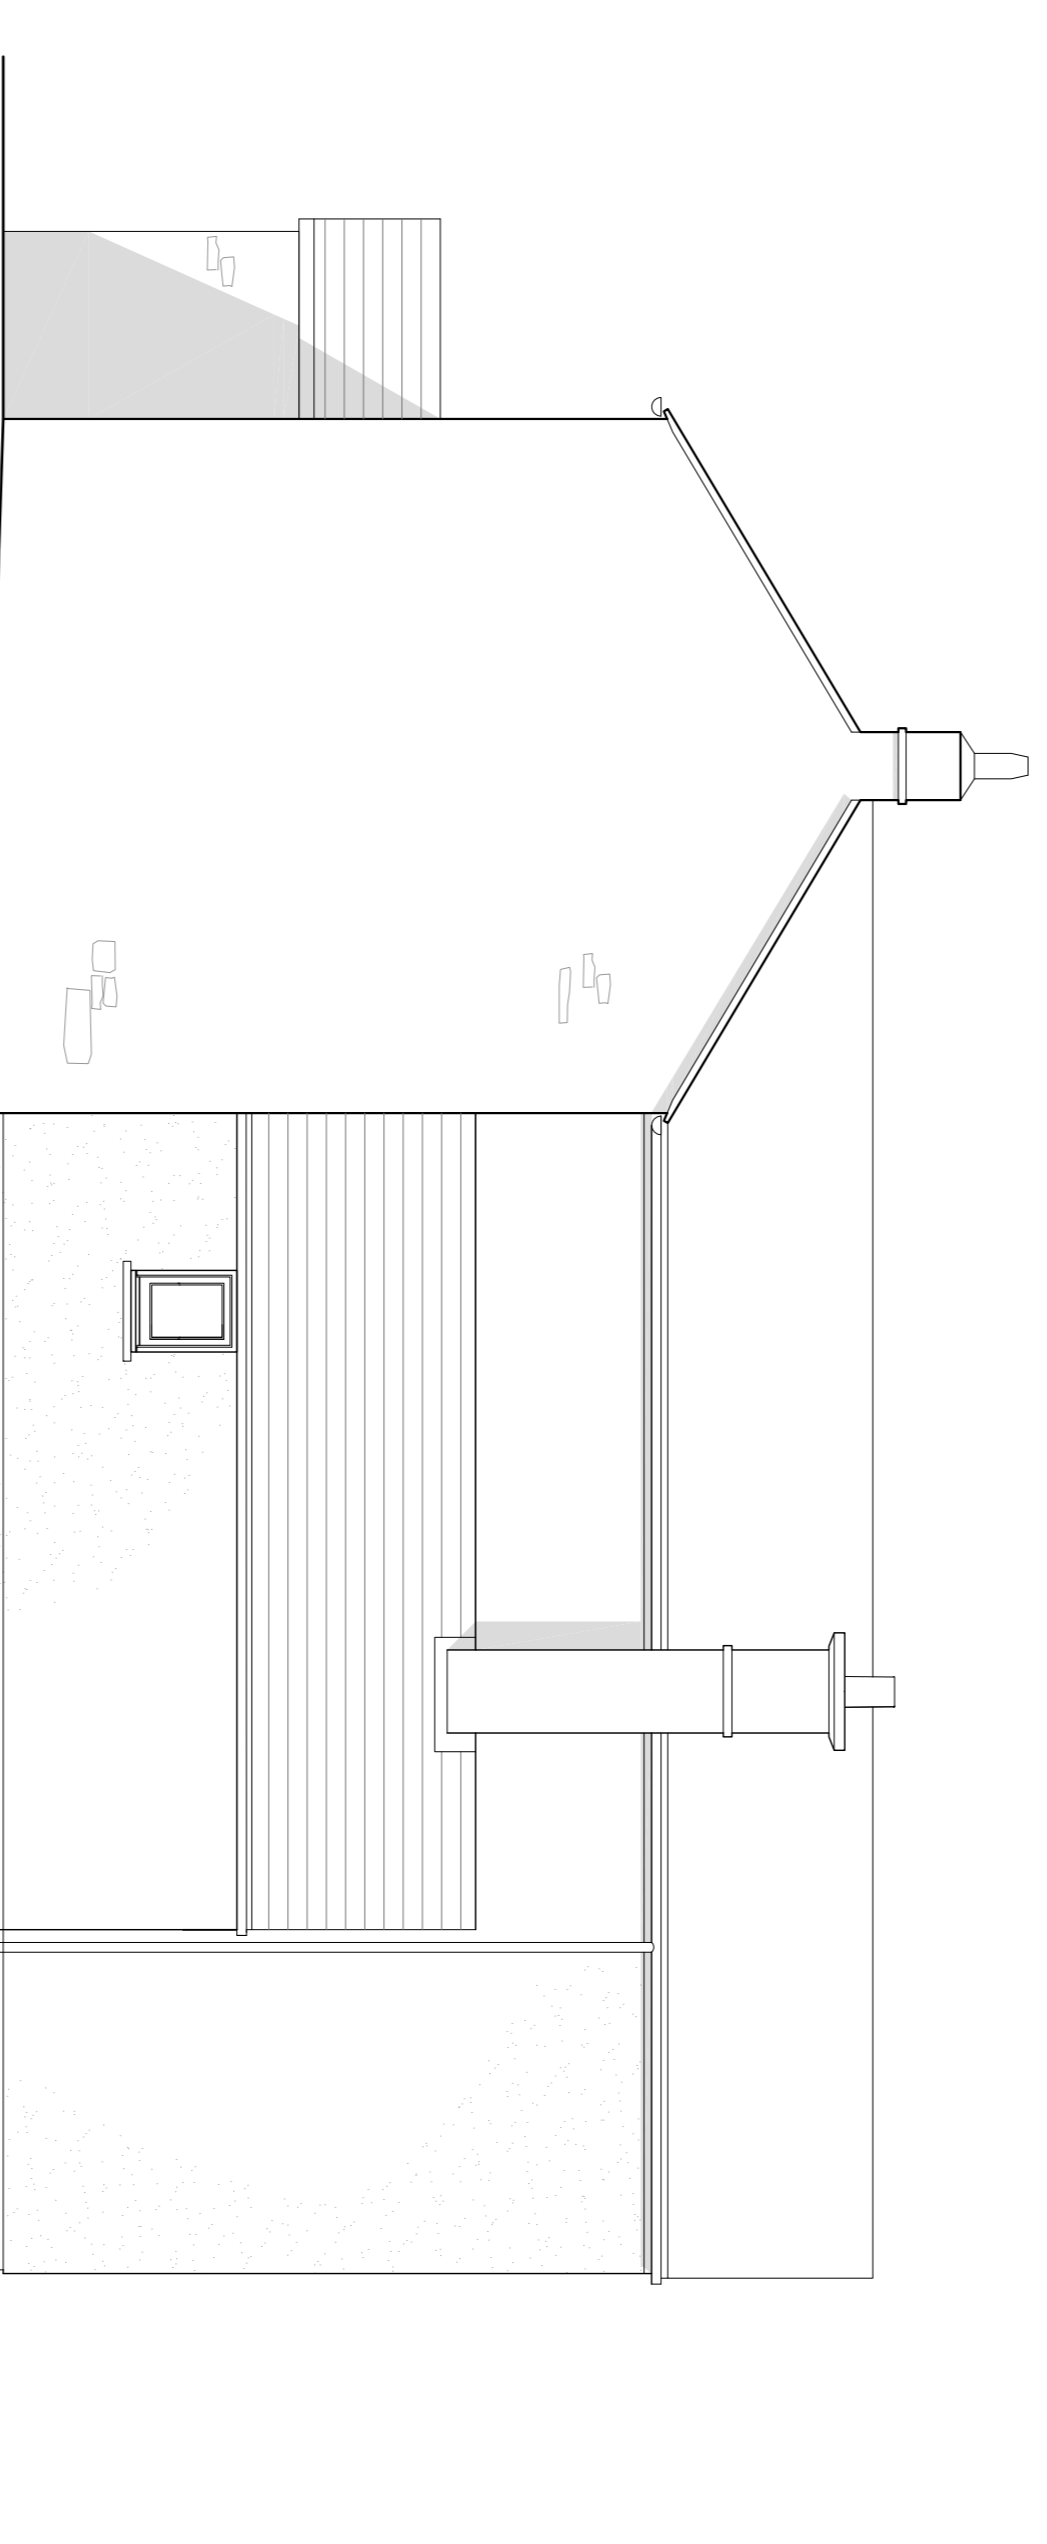


NORTHWEST ELEVATION



• NL 29.03.19 Planning Issue  
 • NL 28.03.19 Part 1 Issue  
 Rev. CH Date Notes  
 PROJECT **TRESCO ESTATE**  
**NORRARD**  
**PROPOSED ELEVATIONS**

DRAWING NO. **4063 - 011 A.**  
 SCALE **1:50 @ A1** DATE **March 2019**

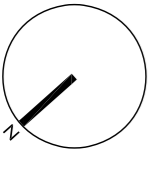

**llewelllyn**  
**harker**  
**lowe**