




PROPOSED ELEVATIONS: 10:3:19	
7 GARRISON LANE	
30TH MARCH 2019	REV: 02
SCALE: 1:50	REF: P003
NOTES	

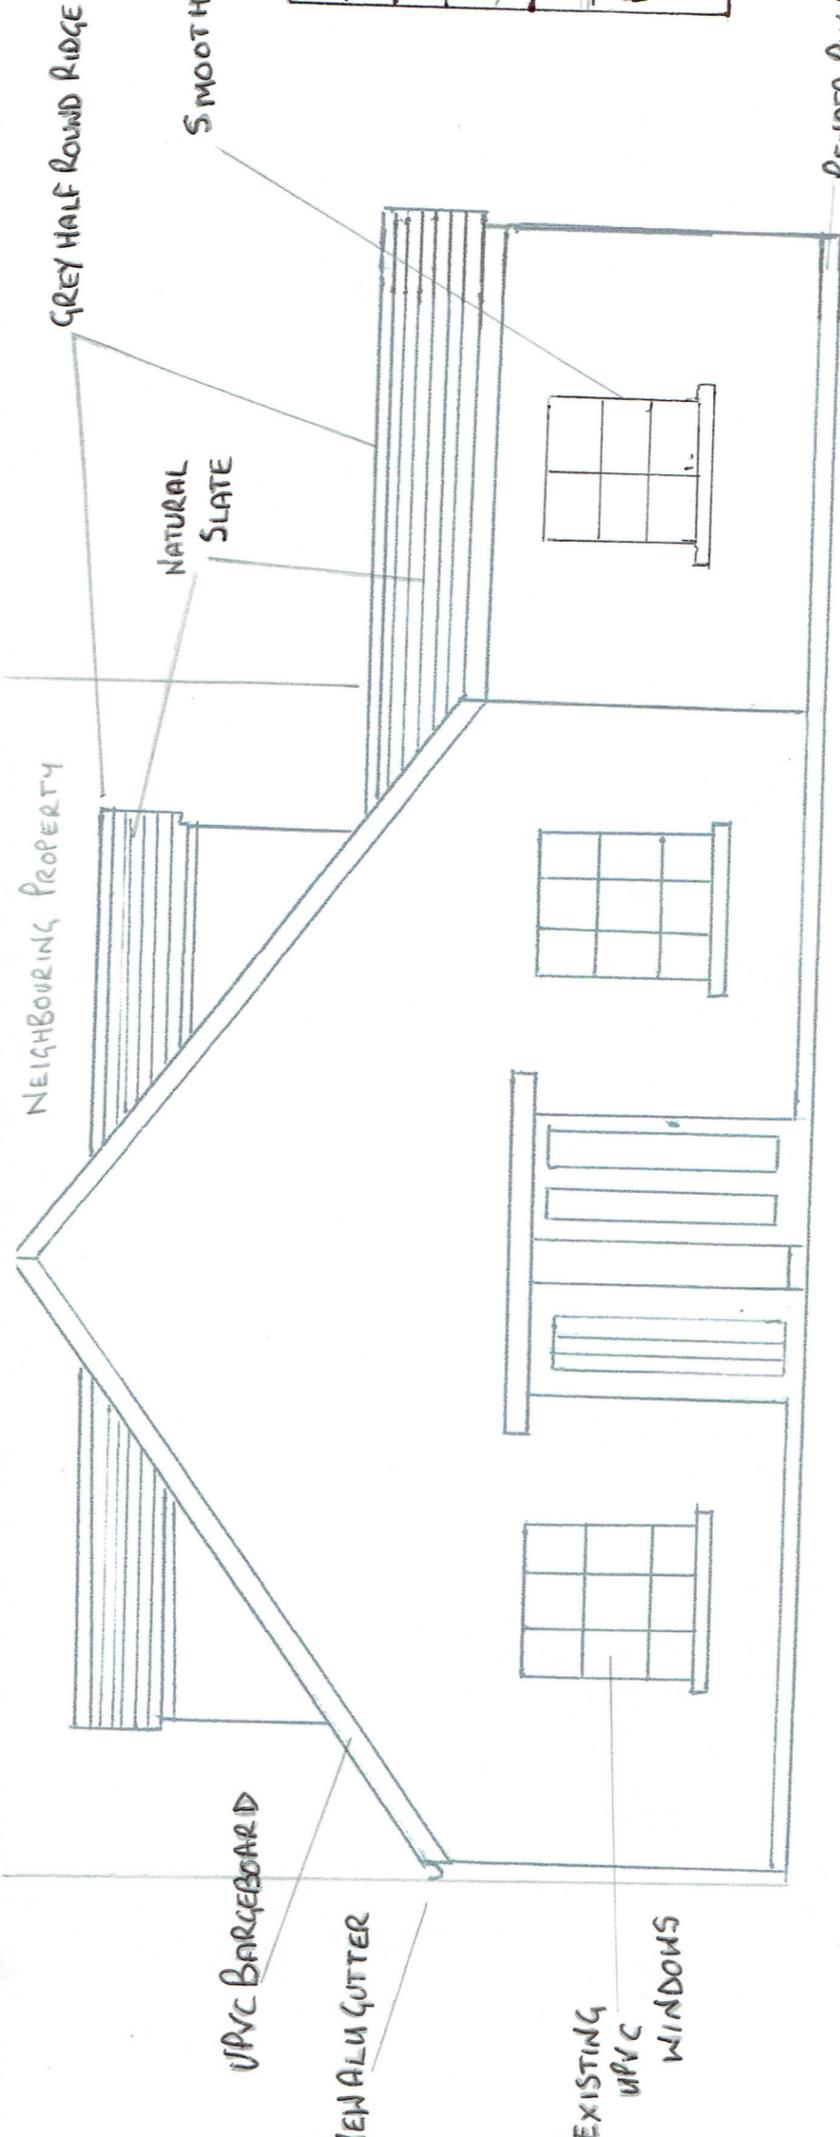

EAST ELEVATION

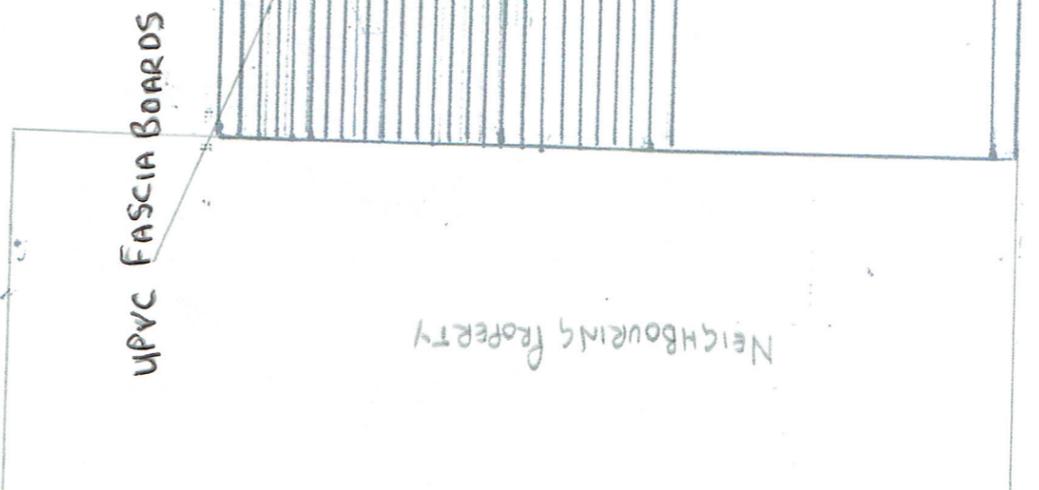

SOUTH ELEVATION

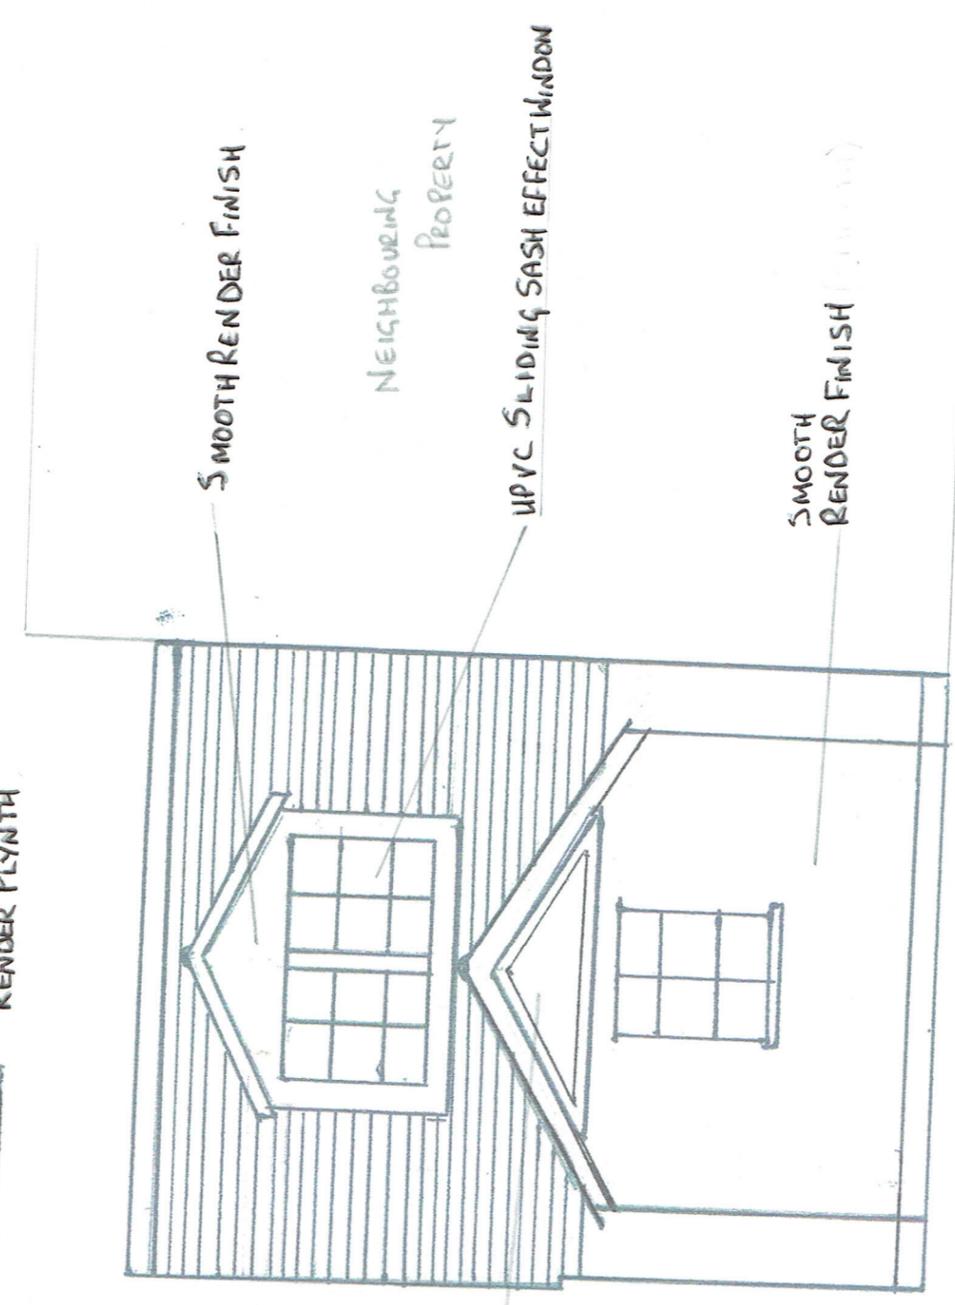

NORTH ELEVATION

NEIGHBOURING PROPERTY

NEIGHBOURING PROPERTY

UPVC FRENCH DOORS WITH BAR GLASS TO MATCH EXISTING WINDOWS

GLASS PANEL

SMOOTH RENDER FINISH

UPVC SLIDING SASH EFFECT WINDOW

SMOOTH RENDER FINISH

RENDER PLYNTH

GREY HALF ROUND RIDGE

SMOOTH RENDER FINISH

NATURAL SLATE

NEIGHBOURING PROPERTY

UPVC BARGEBOARD

ALUMINIUM GUTTER

EXISTING UPVC WINDOWS