


PROPOSED PLANS: DIMENSIONS

7 GARRISON LANE


30<sup>TH</sup> MARCH 2019

SCALE 1:50 | REF P002


DRAWN BY MARK WRIGHT.

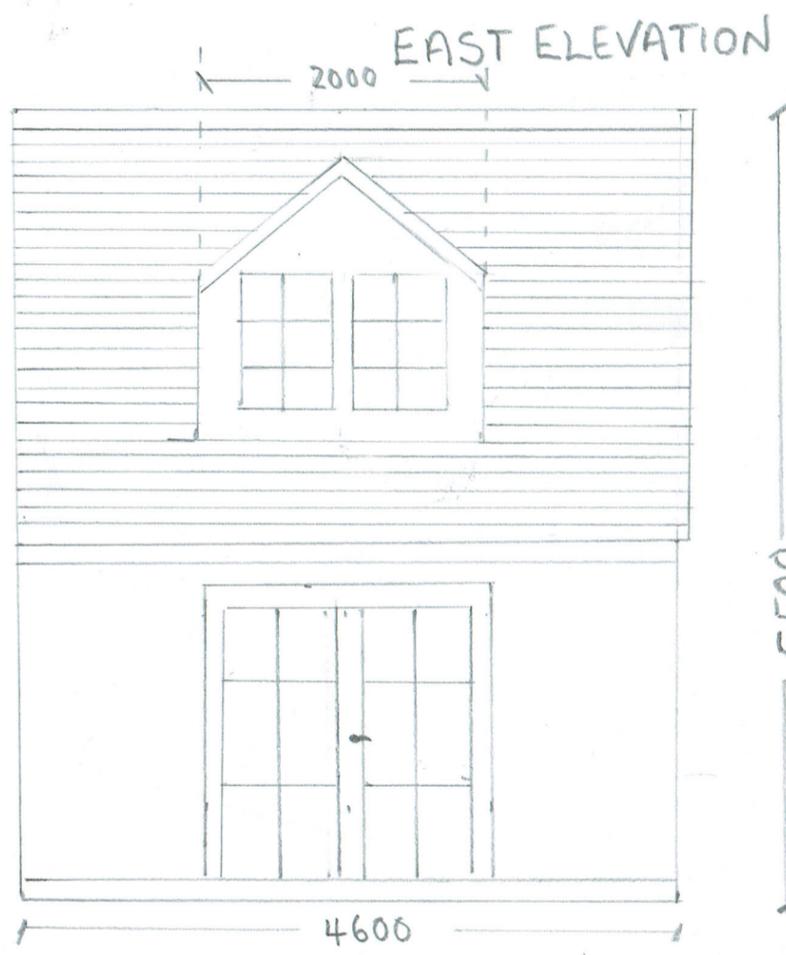

SOUTH ELEVATION

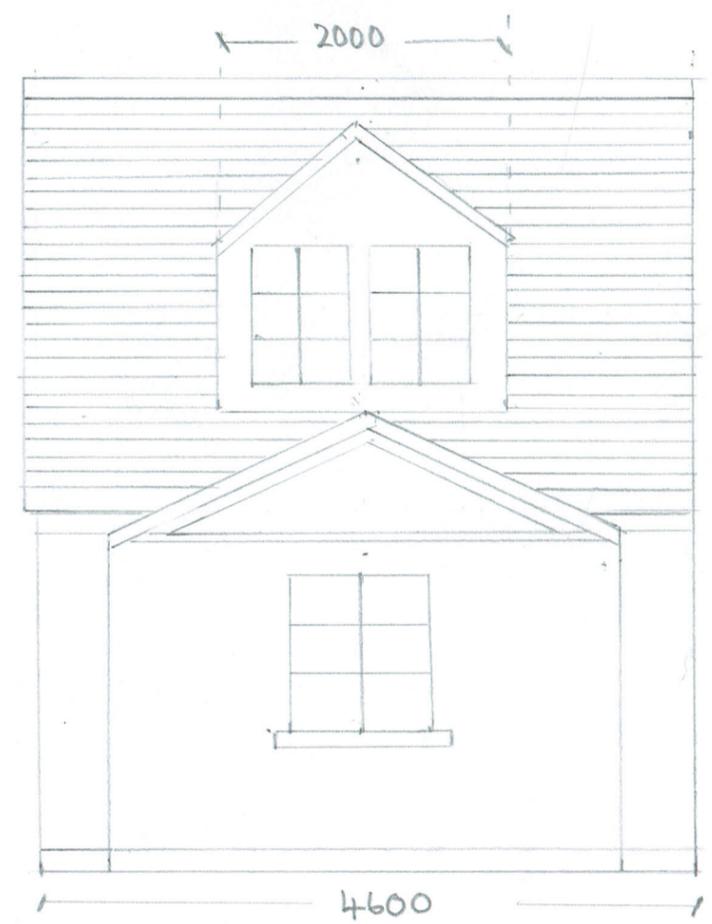

NORTH ELEVATION

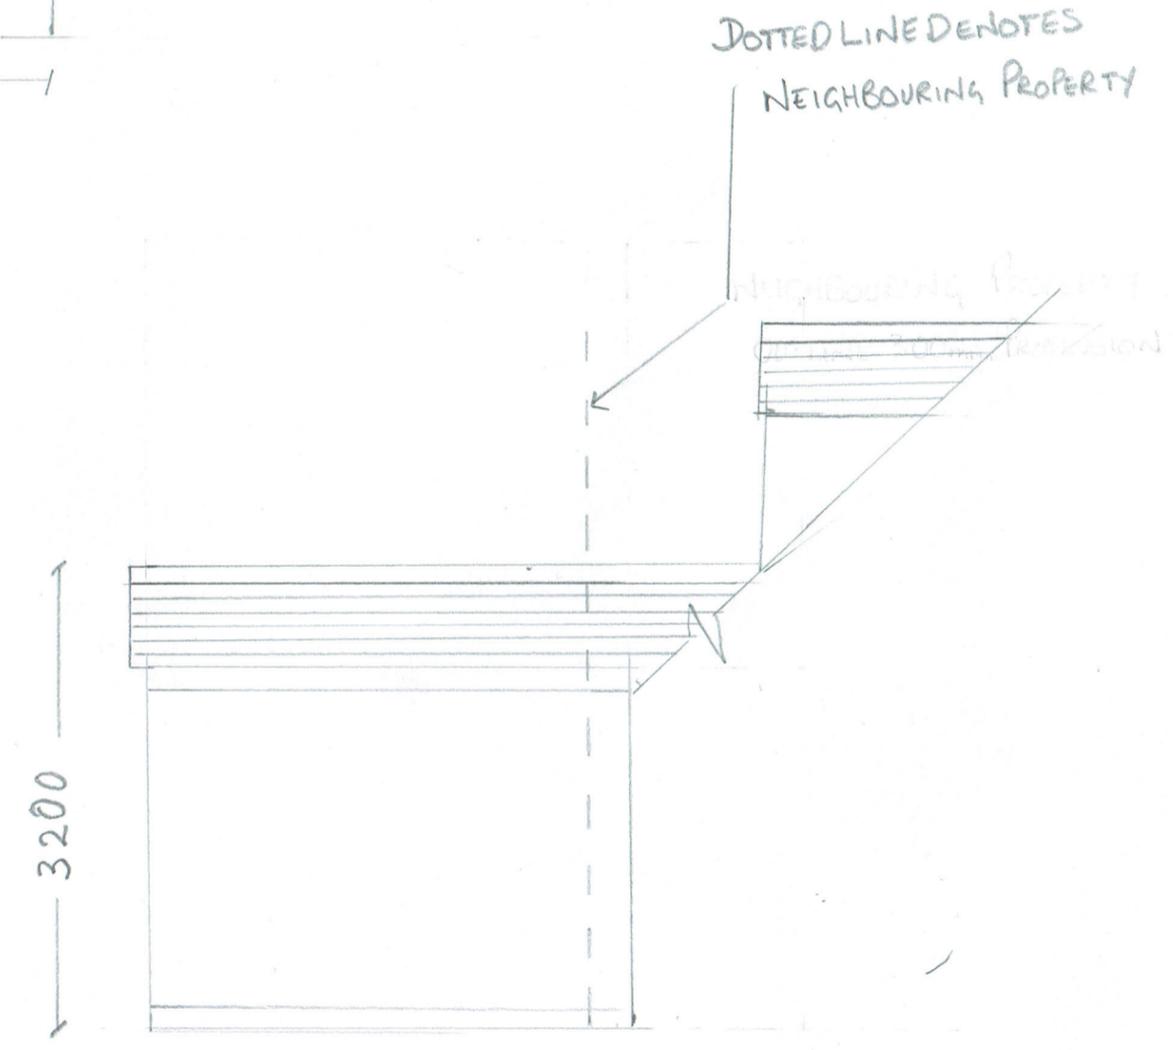

WEST ELEVATION