


Dimensions are not to be scaled from this drawing			
Rev	Date	Description	Author
/	05 Apr 19	Issued for comment.	aw
A	10 May 19	Issued for Planning.	aw

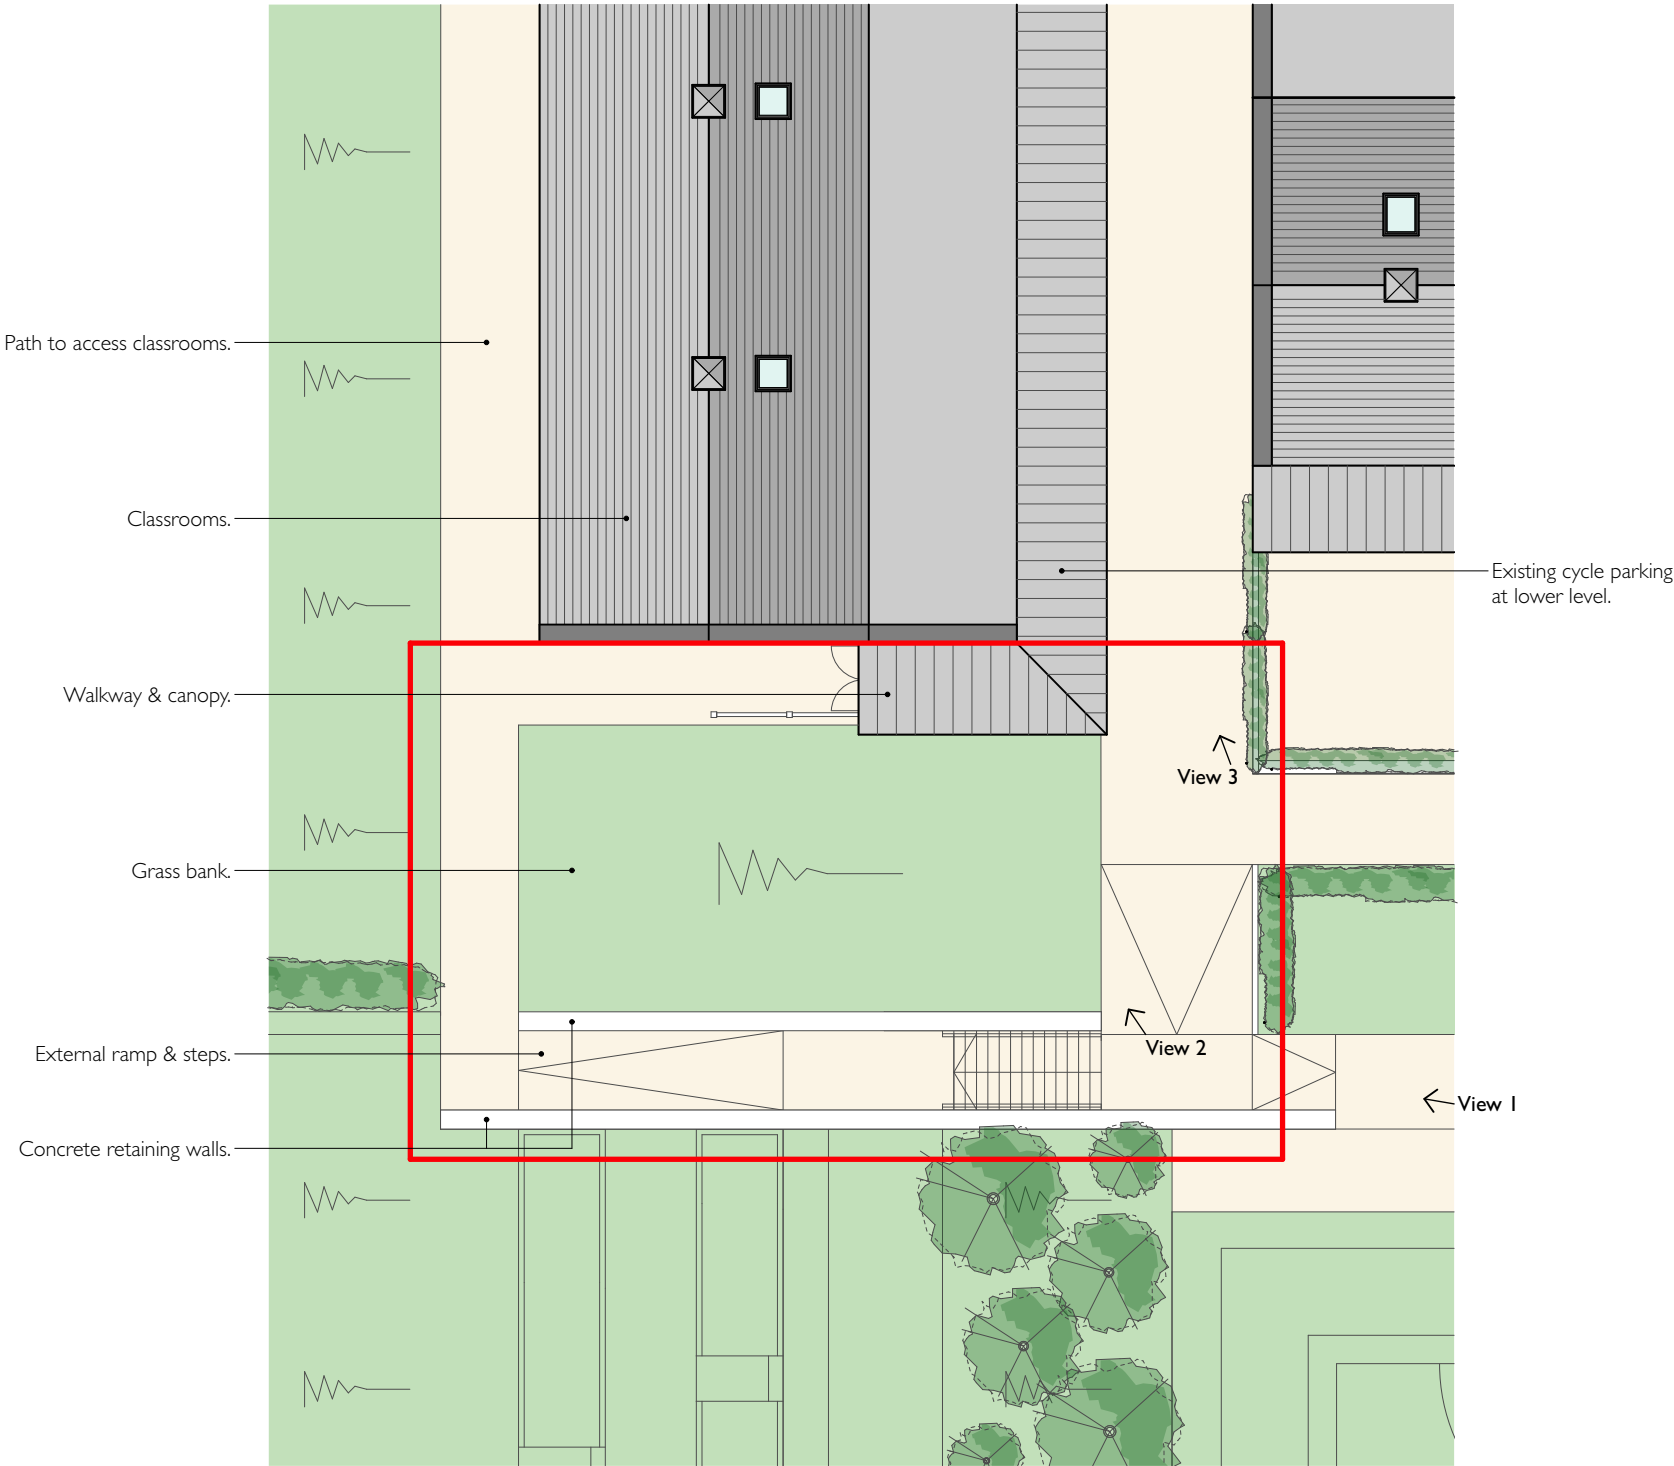

EXISTING SITE PLAN (1:200)





View 1: Site context.



View 2: Proposed site.



View 3: Undercroft cycle parking.

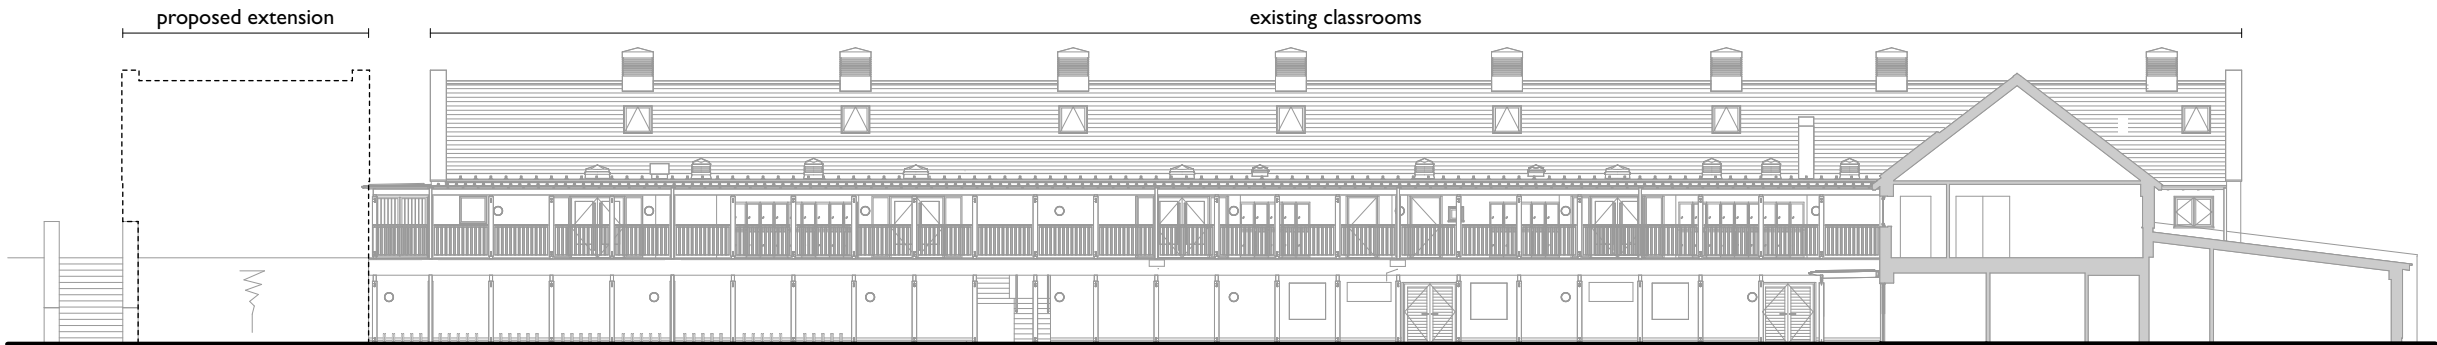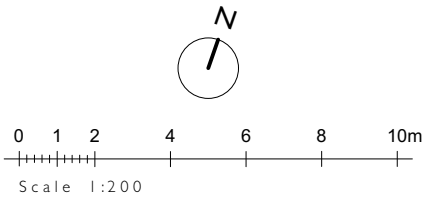

EXISTING EAST ELEVATION (1:250)

FIVE ISLANDS ACADEMY - NEW CLASSROOM



PLANNING

New Classroom
for
Five Islands Academy,
Isles of Scilly

Existing Site Plan

Scale: 1:200, 1:250 @ A3

Drawing No: 1348 / PL02 rev A

The Boat Shed, Michael Browning Way
Exeter EX2 8DD
01392 438051 mail@g-a.uk.com

grainge architects