


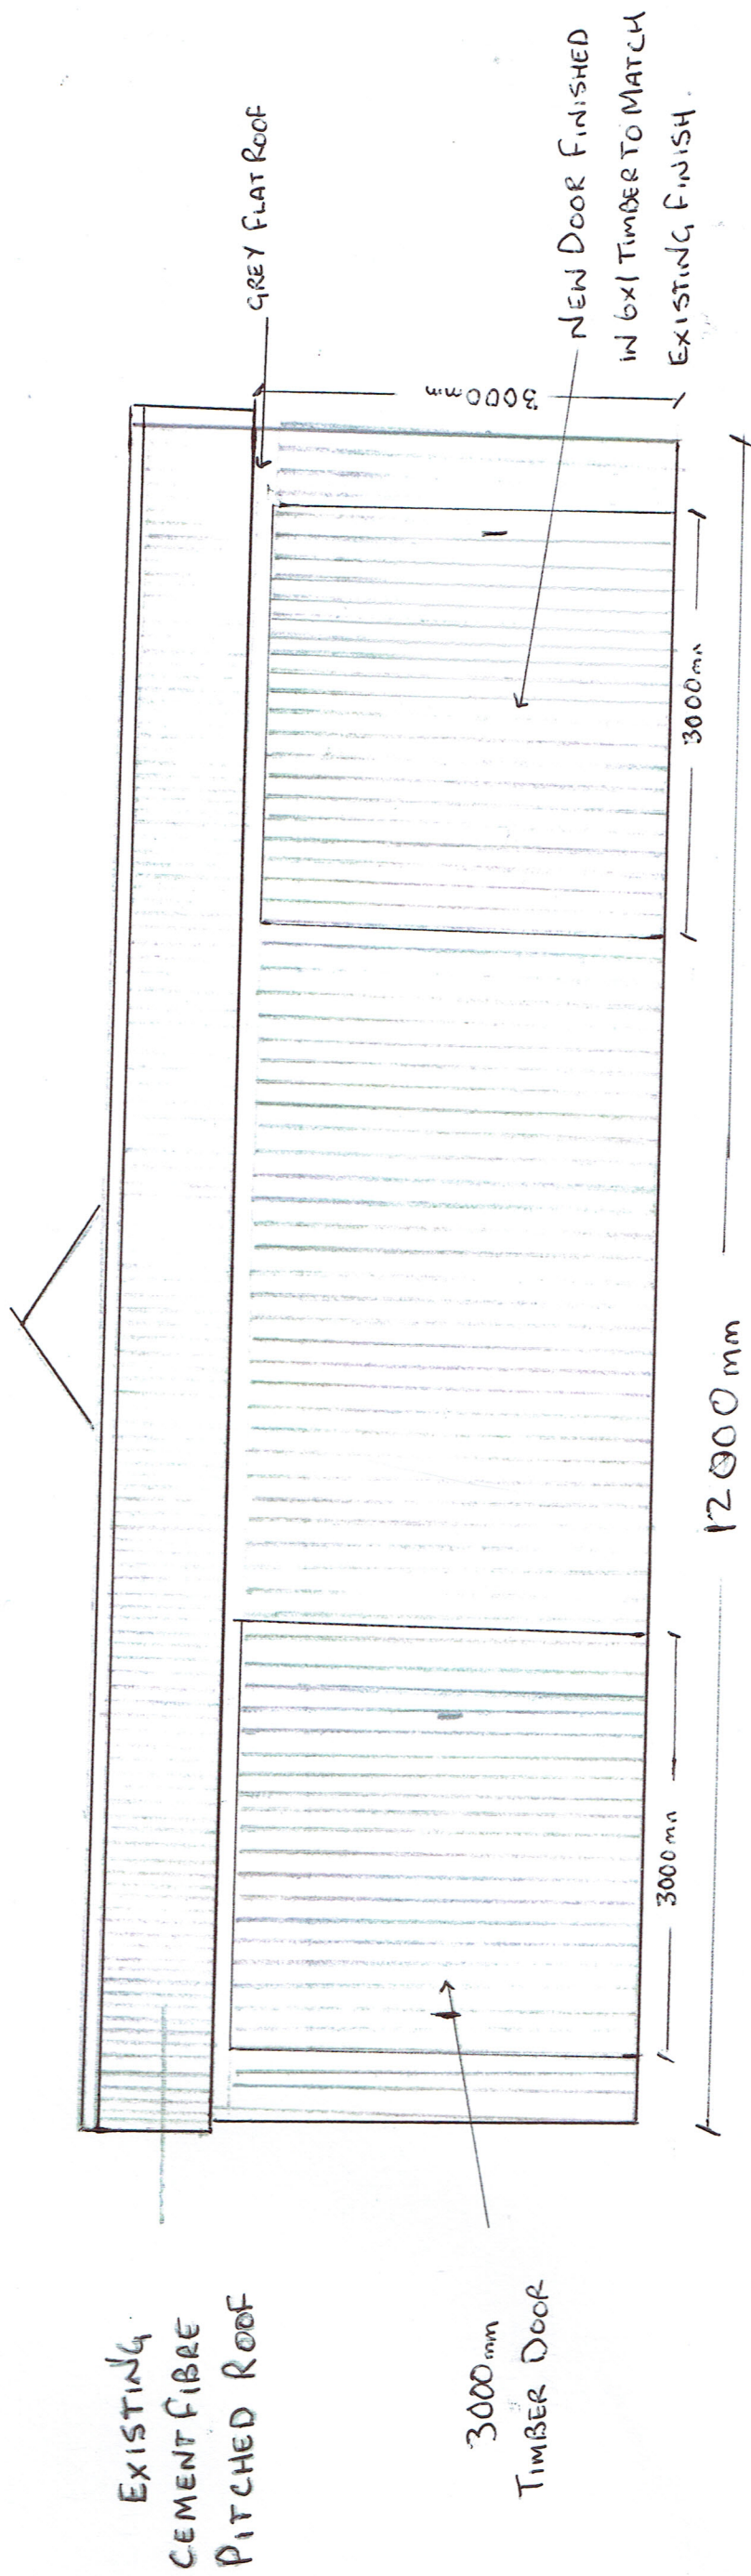

NORTH ELEVATION

PROJECT	STORAGE SHED	09:06:19
TITLE	UNIT 22 BORTHMELLON BUSINESS PARK	
DRAWING NO:	PO1	
SCALE	1:50 @ A3	
DRAWN	MARK WRIGHT	