


RECEIVED BY THE
PLANNING DEPARTMENT
26 JUN 2019

EXISTING SOUTH ELEVATION

PAGE 7

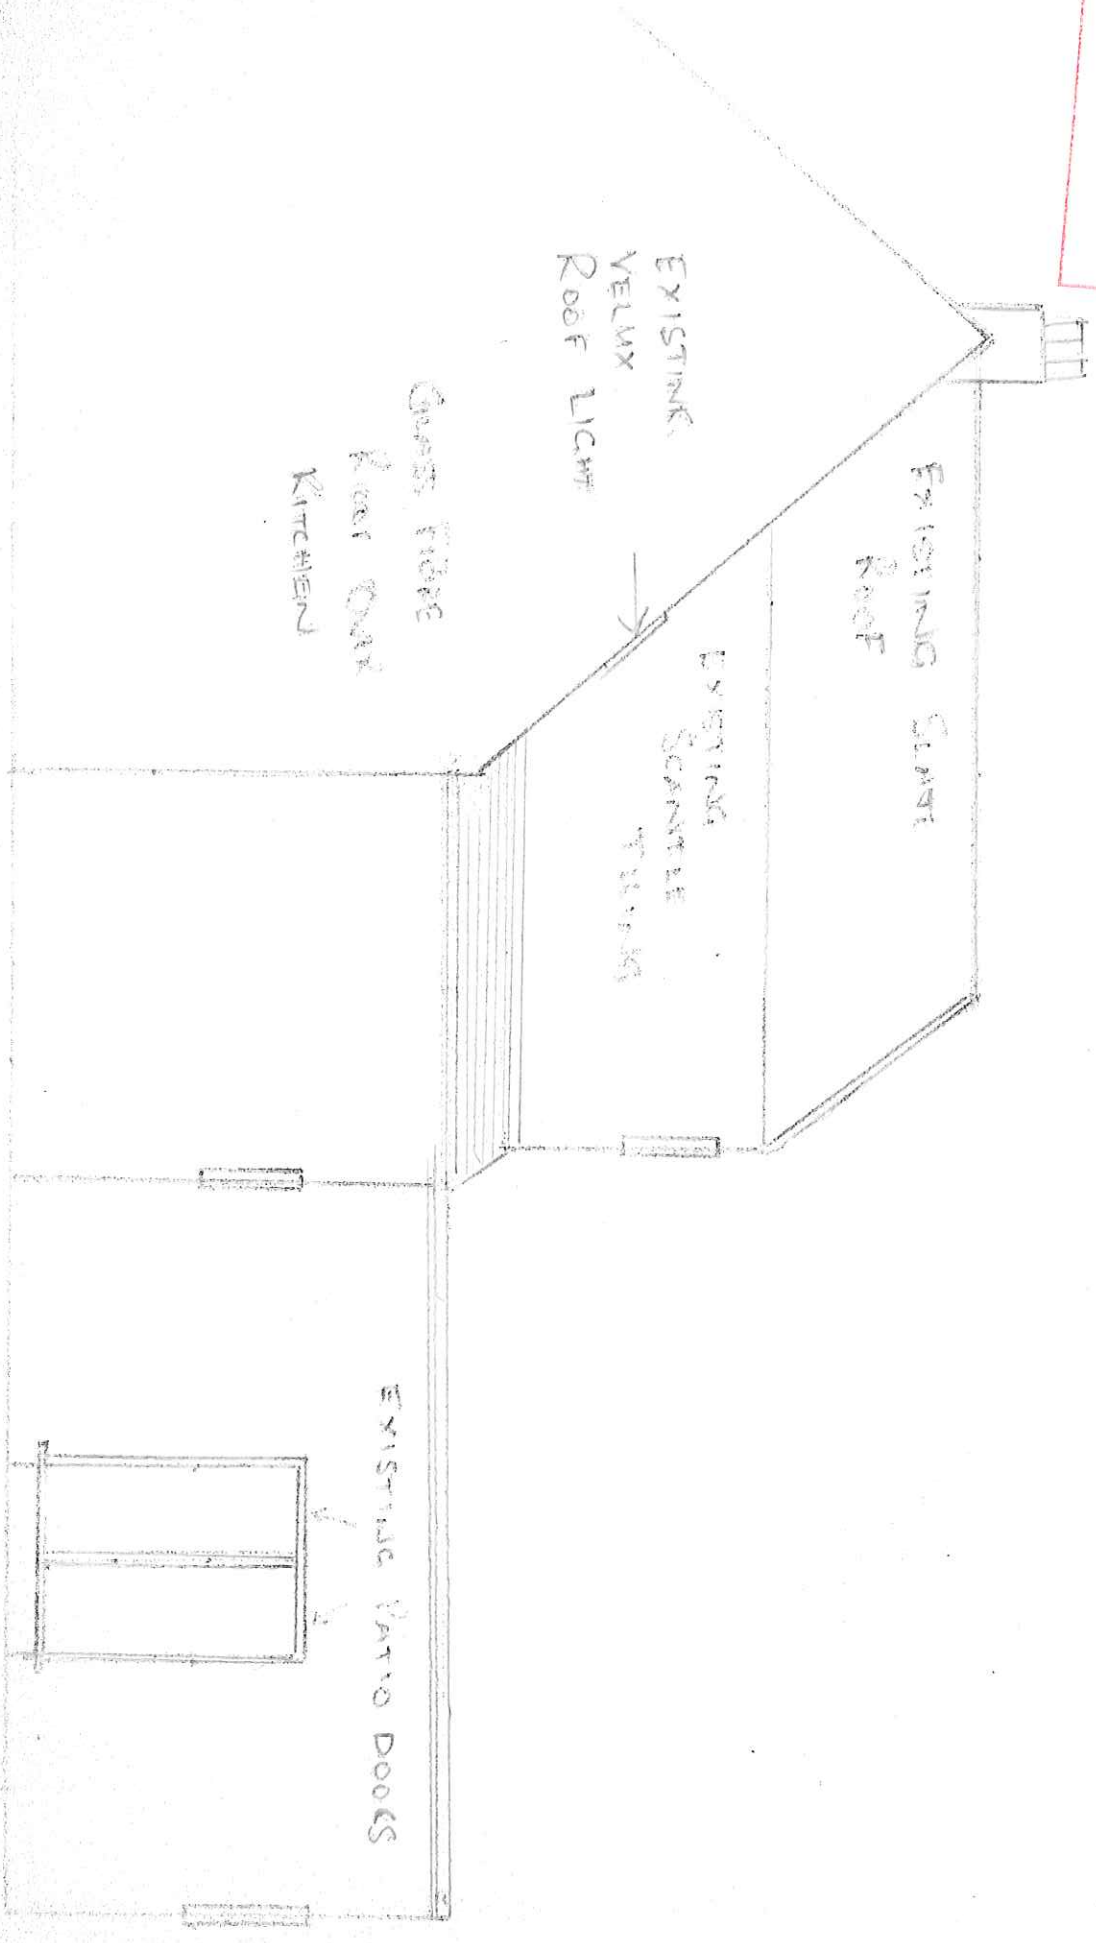

Scale 1:50
1:100