



Scarf in new section of purlin with matching materials.

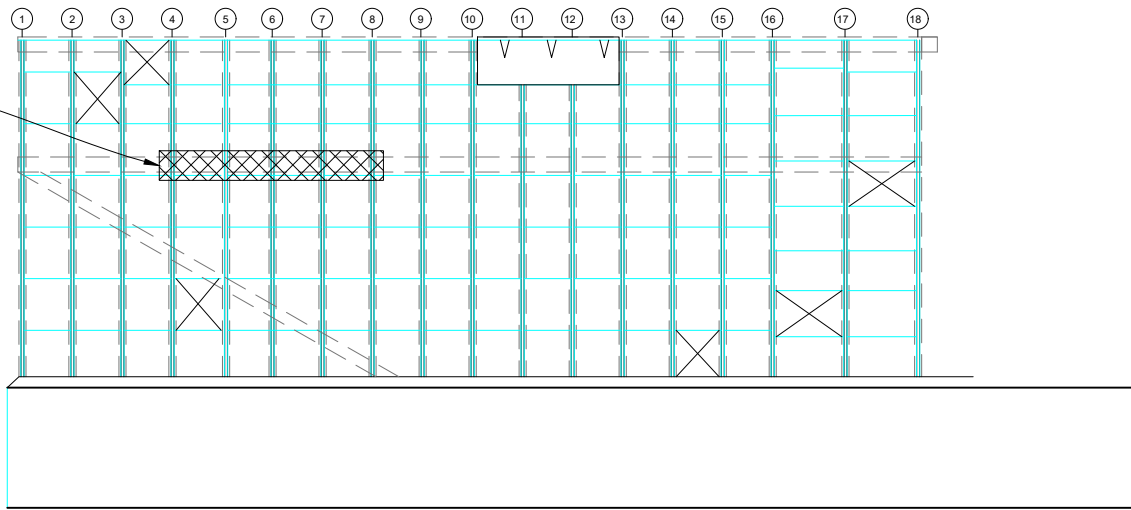


East Elevation

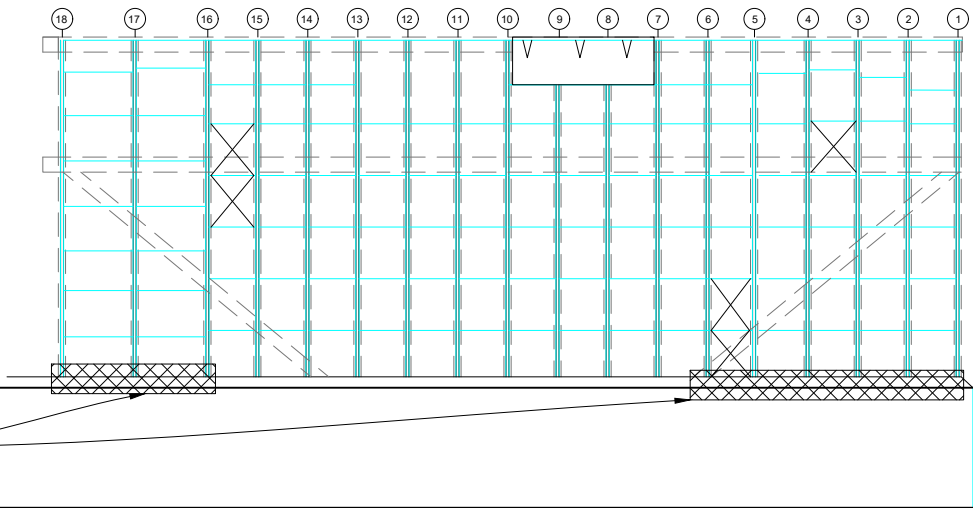

Replace wall plate and renew joints with rafters

West Elevation

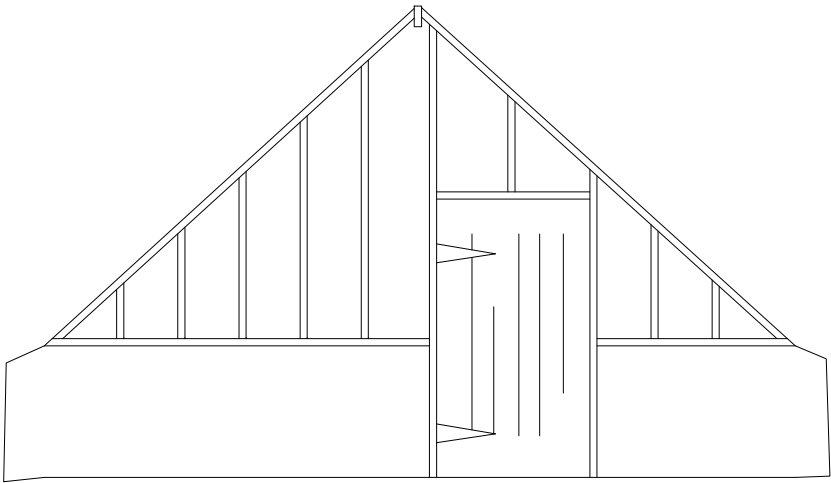

North Elevation

EAST ELEVATION  
TIMBER AND  
GLAZING REPAIRS

Rafter Reference	Glazing Bar	Rafter Timber	Glass Panes to replace
(see Drawing)			
1	Replace to 500mm from wall plate		
2	Replace All		1
3	Replace All		1
4	Replace upper 1.5m	Replace with like for like timber	1
5	Replace All		
6	Replace All		1
7	Replace All		
8	Replace upper 500mm		
9	Replace All		
10	-		
11	-		
12	-		
13	Replace lower 1m		
14	-		
15	Replace All	Carry out resin repairs	1
16	Replace All		
17	Replace All	Carry out resin repairs	1
18	Replace All	Carry out resin repairs	1

WESTELEVATION  
TIMBER AND  
GLAZING REPAIRS

Rafter Reference	Glazing Bar	Rafter Timber	Glass Panes to replace
(see Drawing)			
1	Replace All		
2	Replace All		
3	Replace All		1
4	-		
5	Replace All	Replace All	2
6	Replace All		
7	Replace All		
8	-		
9	Replace All	Replace All	
10	-		
11	Replace All		
12	Replace All		
13	Replace All		
14	Replace All		
15	Replace All		2
16	Replace All		
17	Replace All		
18	Replace All	At head repair and refix to ridge	

REVISION	AMENDMENT	INITIALS	DATE

PROJECT
Ashvale Glass House
Lower Town, St Martins

DRAWING TITLE
Repairs Schedule


DUCHY of CORNWALL
ST MARY'S ISLES OF SCILLY TR21 0LS
Telephone: (01720) 422508 E-mail: ndean@duchyofcornwall.org

SCALE NTS	DRAWN BY ND	DRAWING NO. 10/0124-01	REV. 0
DATE 20.9.18	CHECKED BY ND		

This drawing is copyright.

All materials and workmanship to comply with the current British Standards and codes of practice.

Contractors to check ALL dimensions. Work from figured dimensions ONLY. Report ANY discrepancy to Architect or Surveyor before proceeding. IF IN ANY DOUBT ASK