


NOTES

This document and its design content is copyright © and in the property of Savills. It may not be reproduced without their expressed permission. It shall be read in conjunction with all other associated project documents including but not limited to the contract, specification and conditions of sale. It is intended for the use of the client and is not to be used for any other purpose. It is not to be used as a basis for the commencement of any fabrication or building works. Immediately report any discrepancies, errors or omissions to Savills prior to the commencement of any fabrication or building works. If in doubt please ask.


REVISIONS

REV	NOTE / DRAWN BY	DATE
-----	-----------------	------


**PLEASE NOTE:
PLANS INDICATIVE ONLY
- BASED ON SURVEY BY OTHERS.**

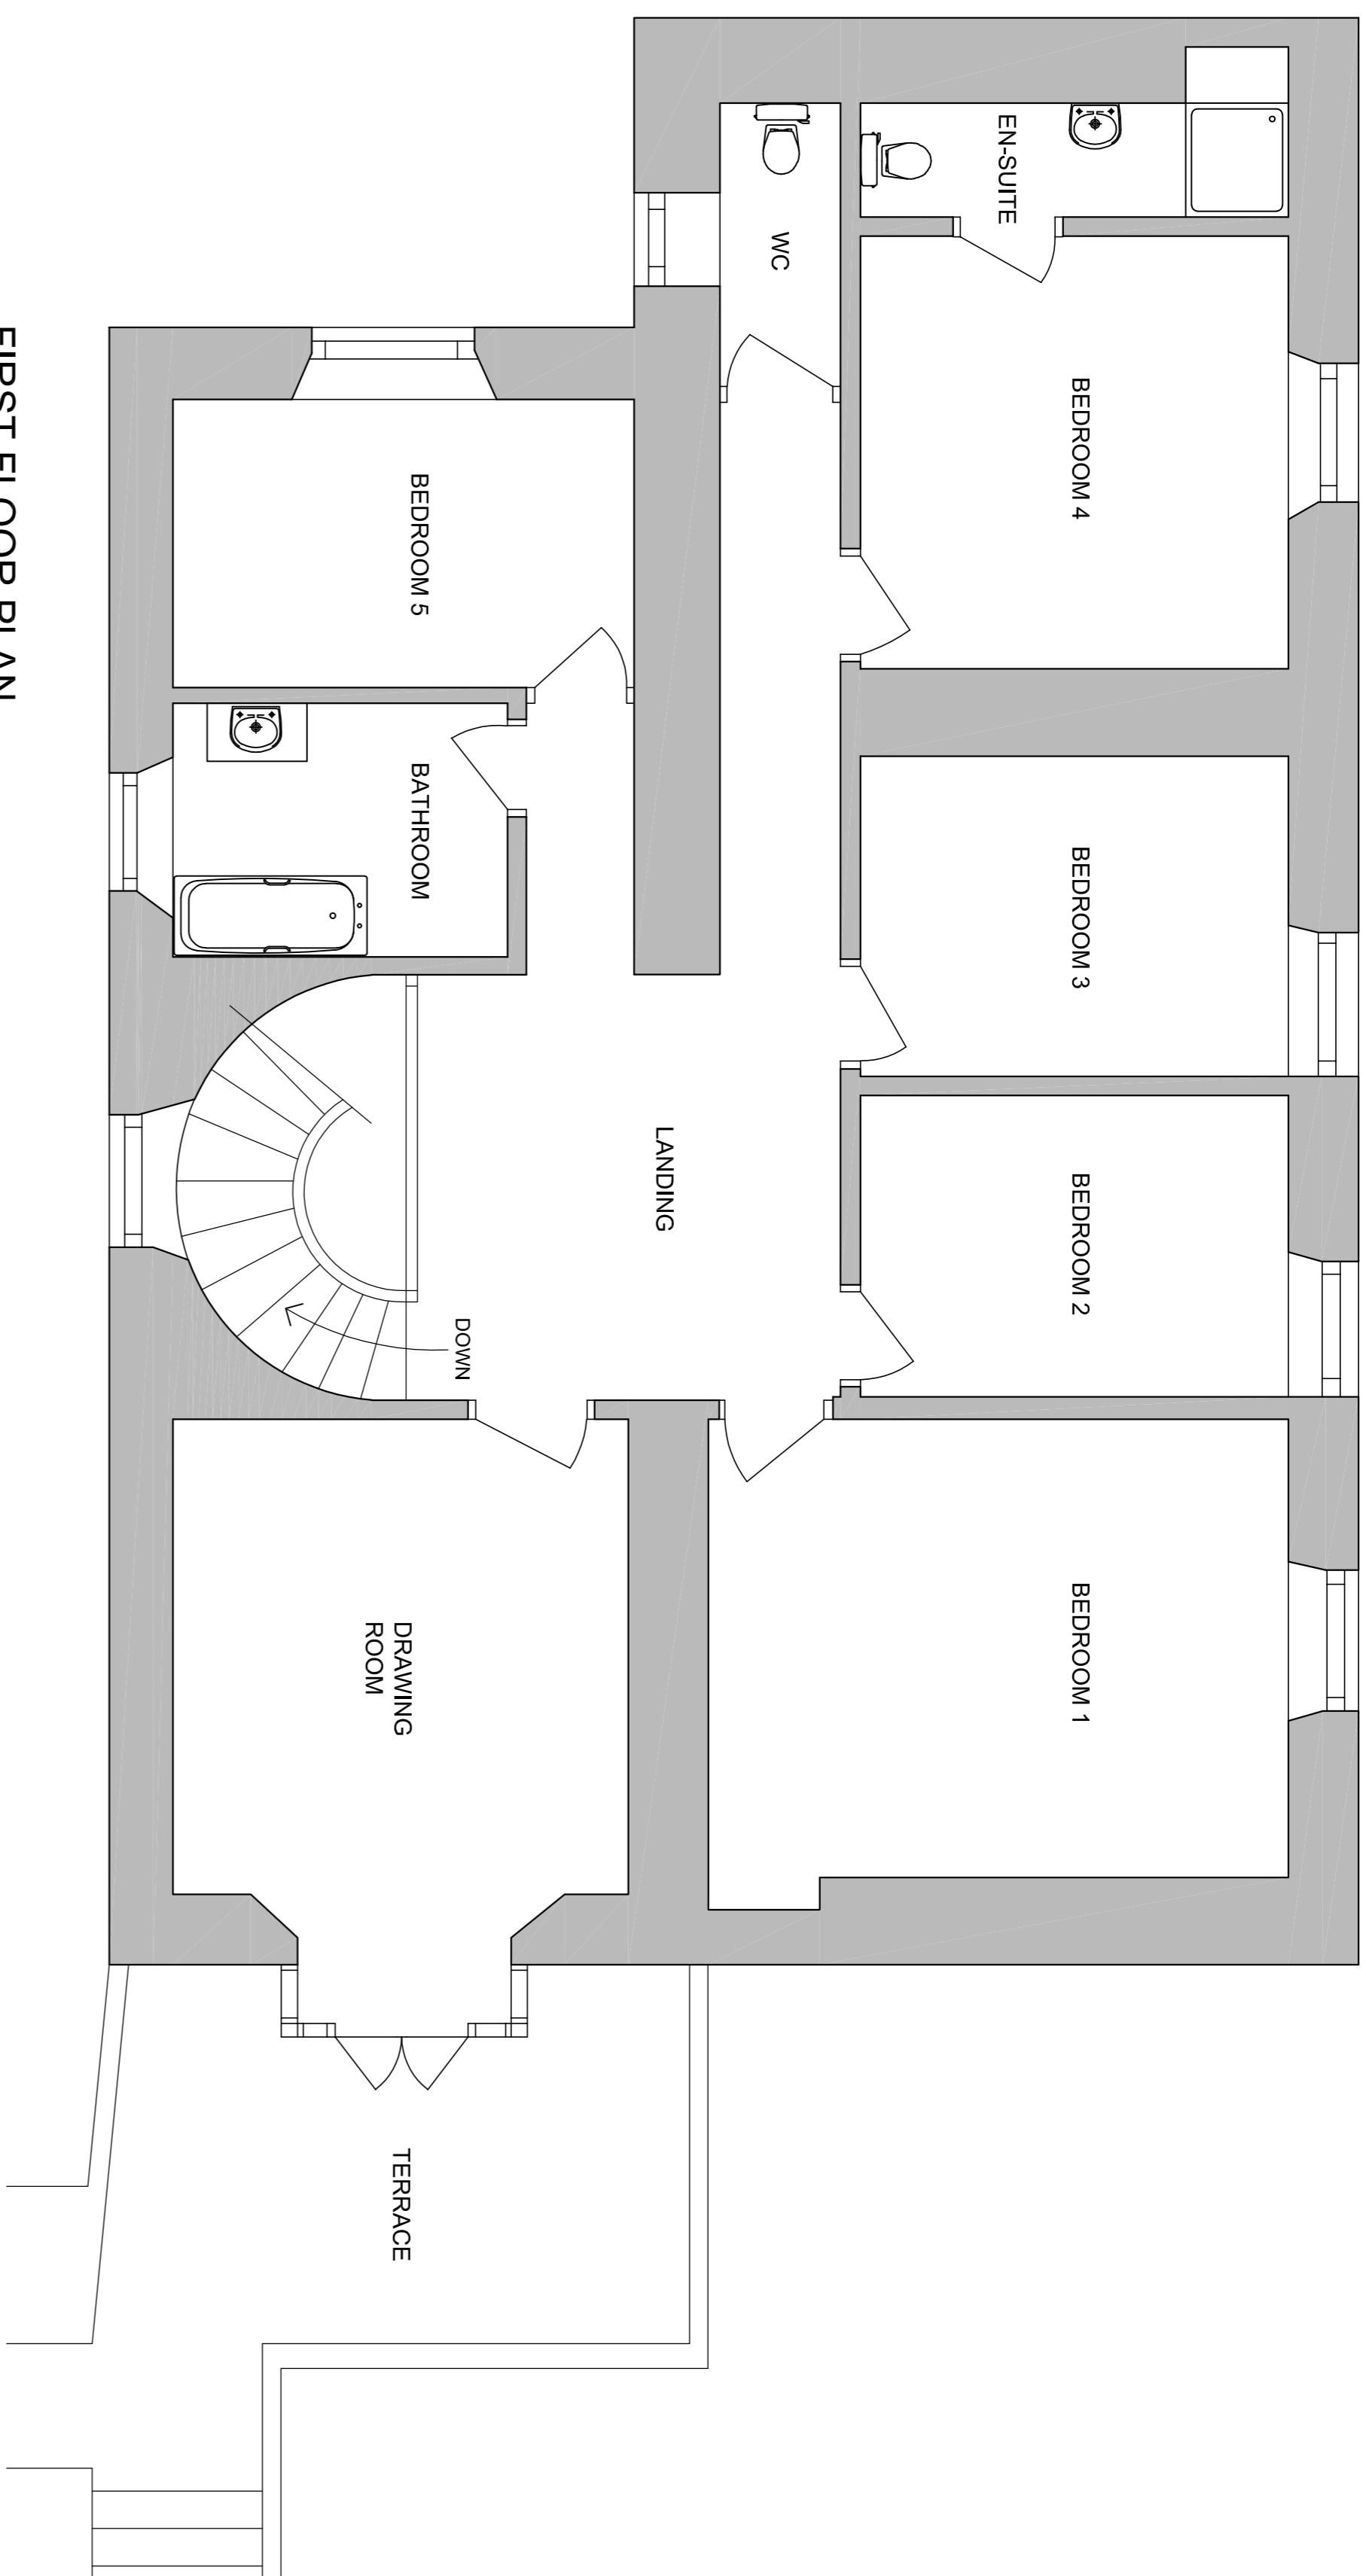

FIRST FLOOR PLAN

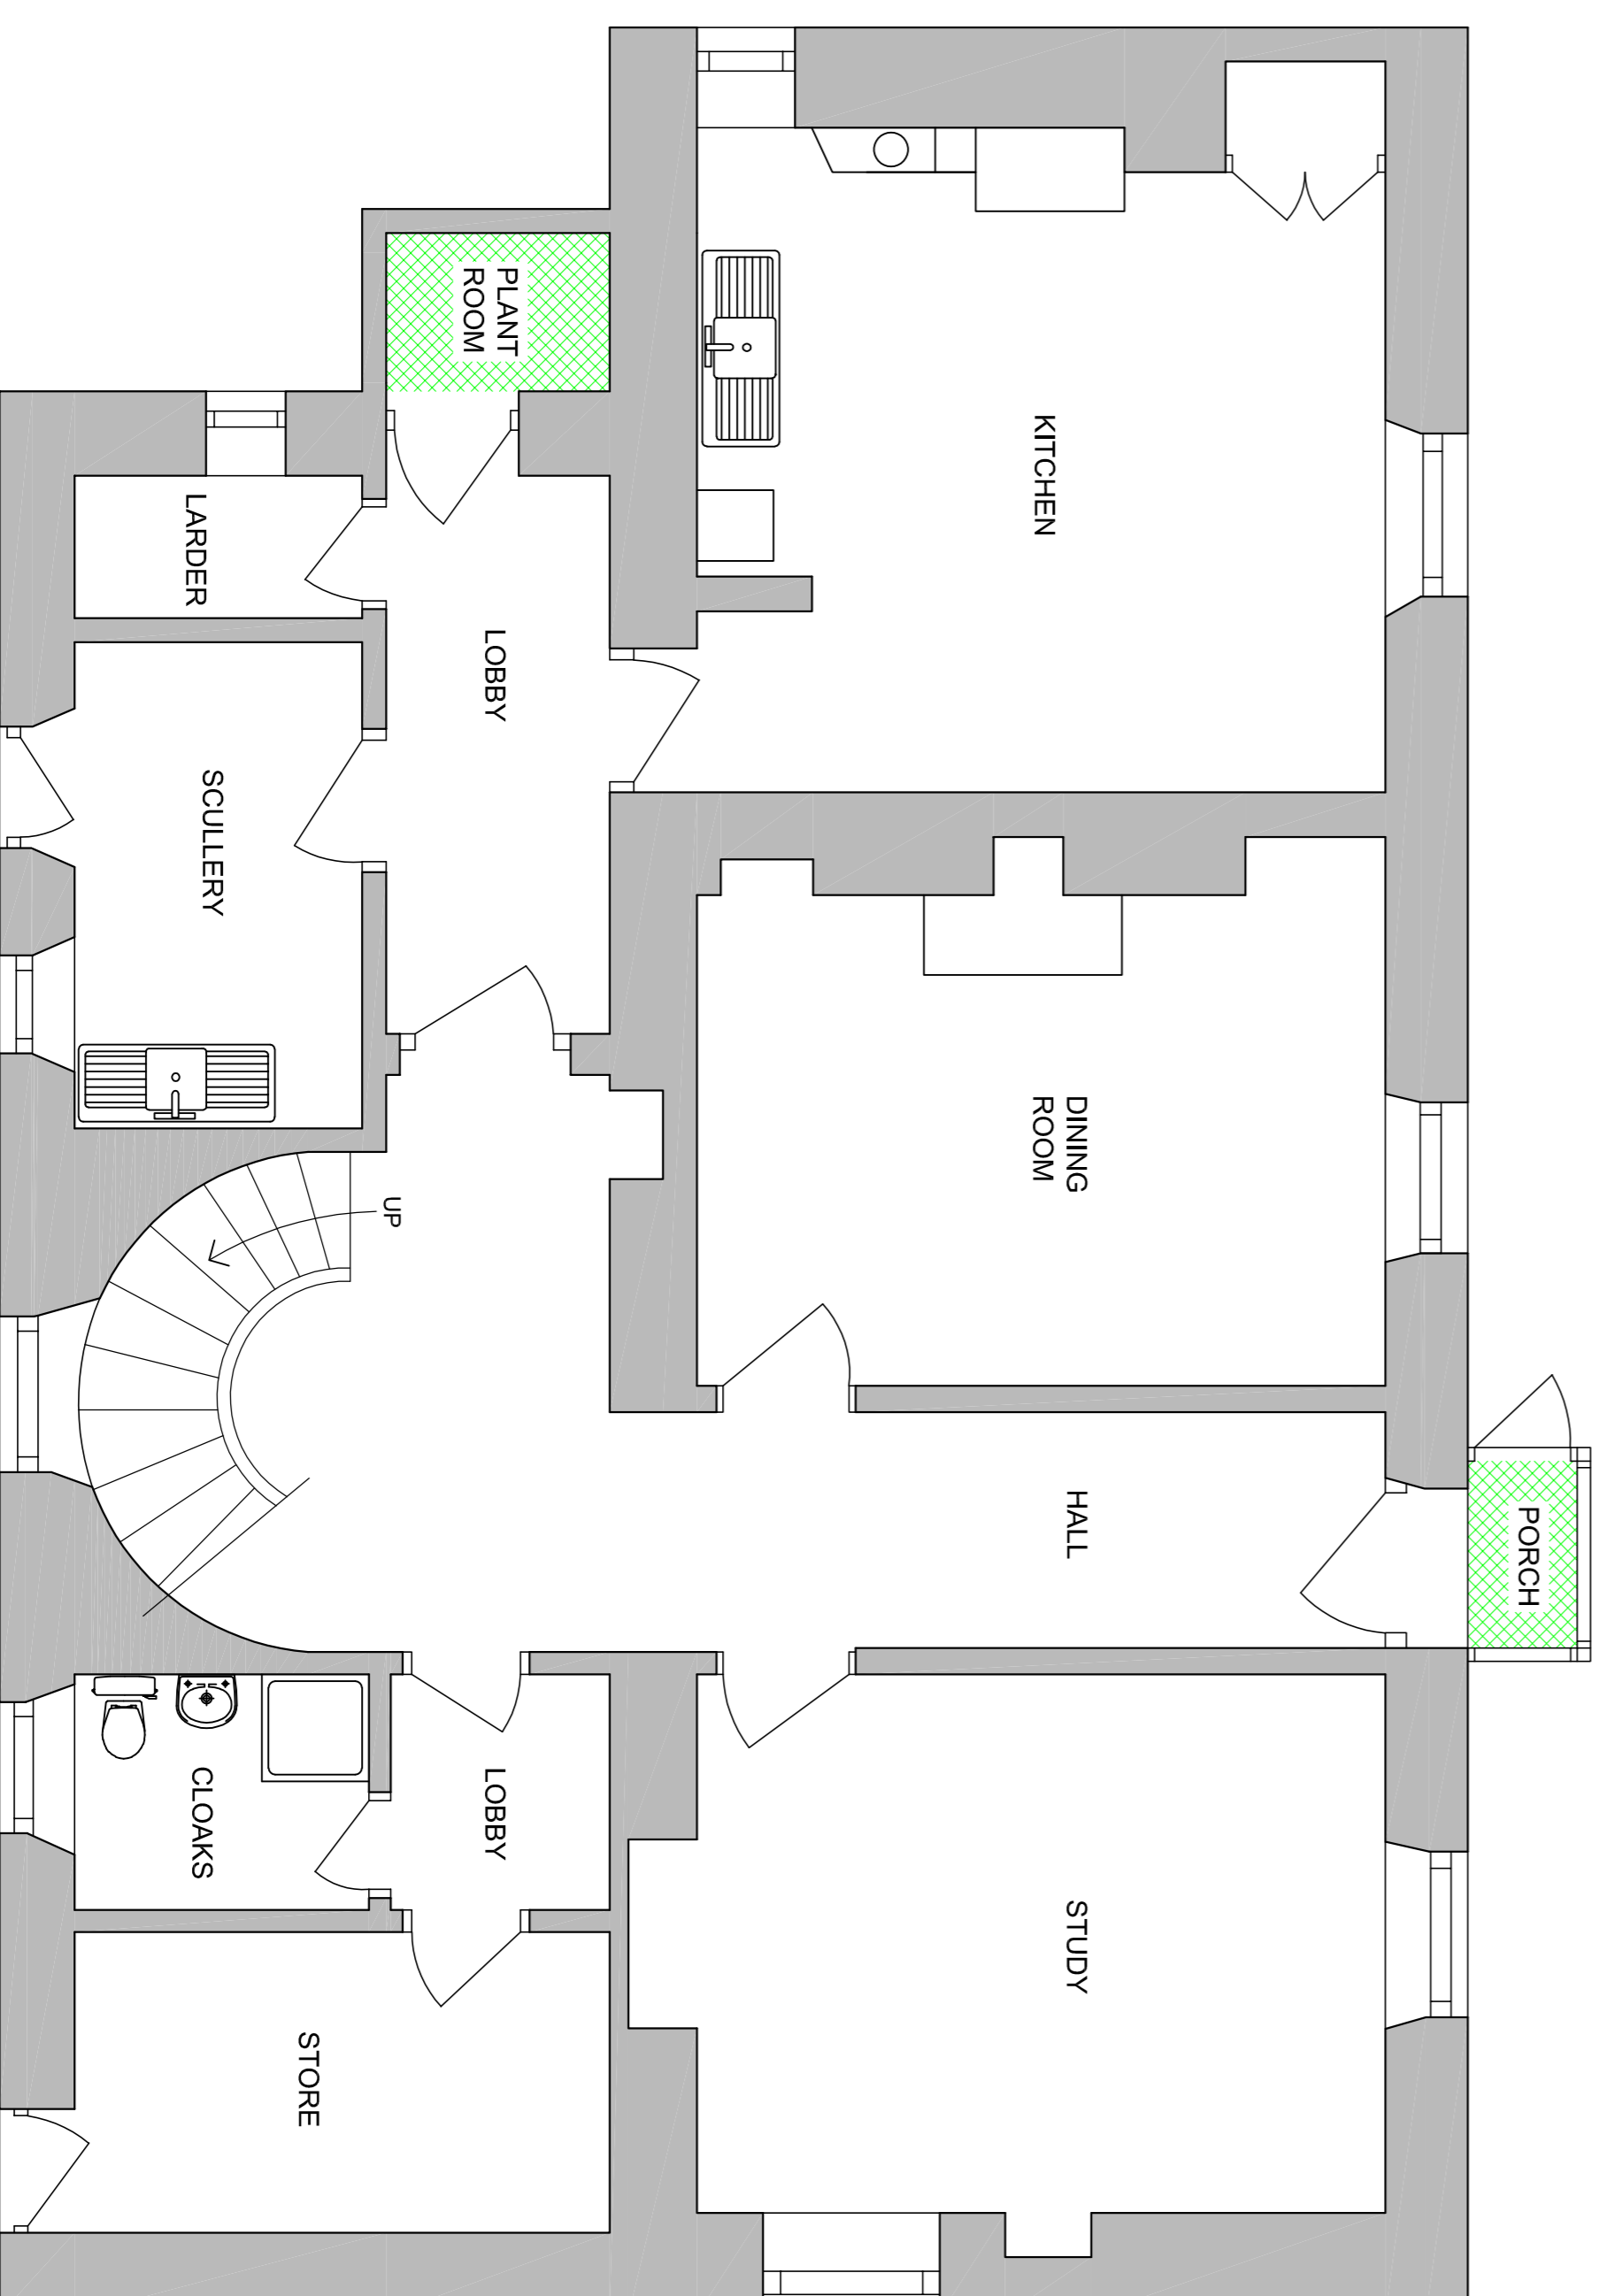

GROUND FLOOR PLAN

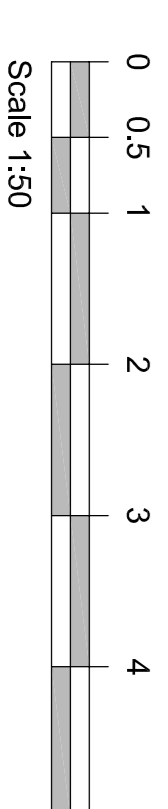

PROJECT TITLE
THE CHAPLAINCY,
ST. MARY'S,
ISLES OF SCILLY, TR21 0NA

CLIENT
TRURO DIOCESAN BOARD OF FINANCE

DRAWING TITLE
EXISTING FLOOR PLANS

SCALES	PROJECT / DWG / REV. NO.
1:50@A1	E438311.03
DRAWING STATUS	DATE
PLANNING	JULY 2019
DRAWN BY	CHECKED BY
DJH	TV



23 Abchurch Lane
London EC4N 3TR
United Kingdom
T 01472 224444
F 01472 224444
E Truro@Savills.com