
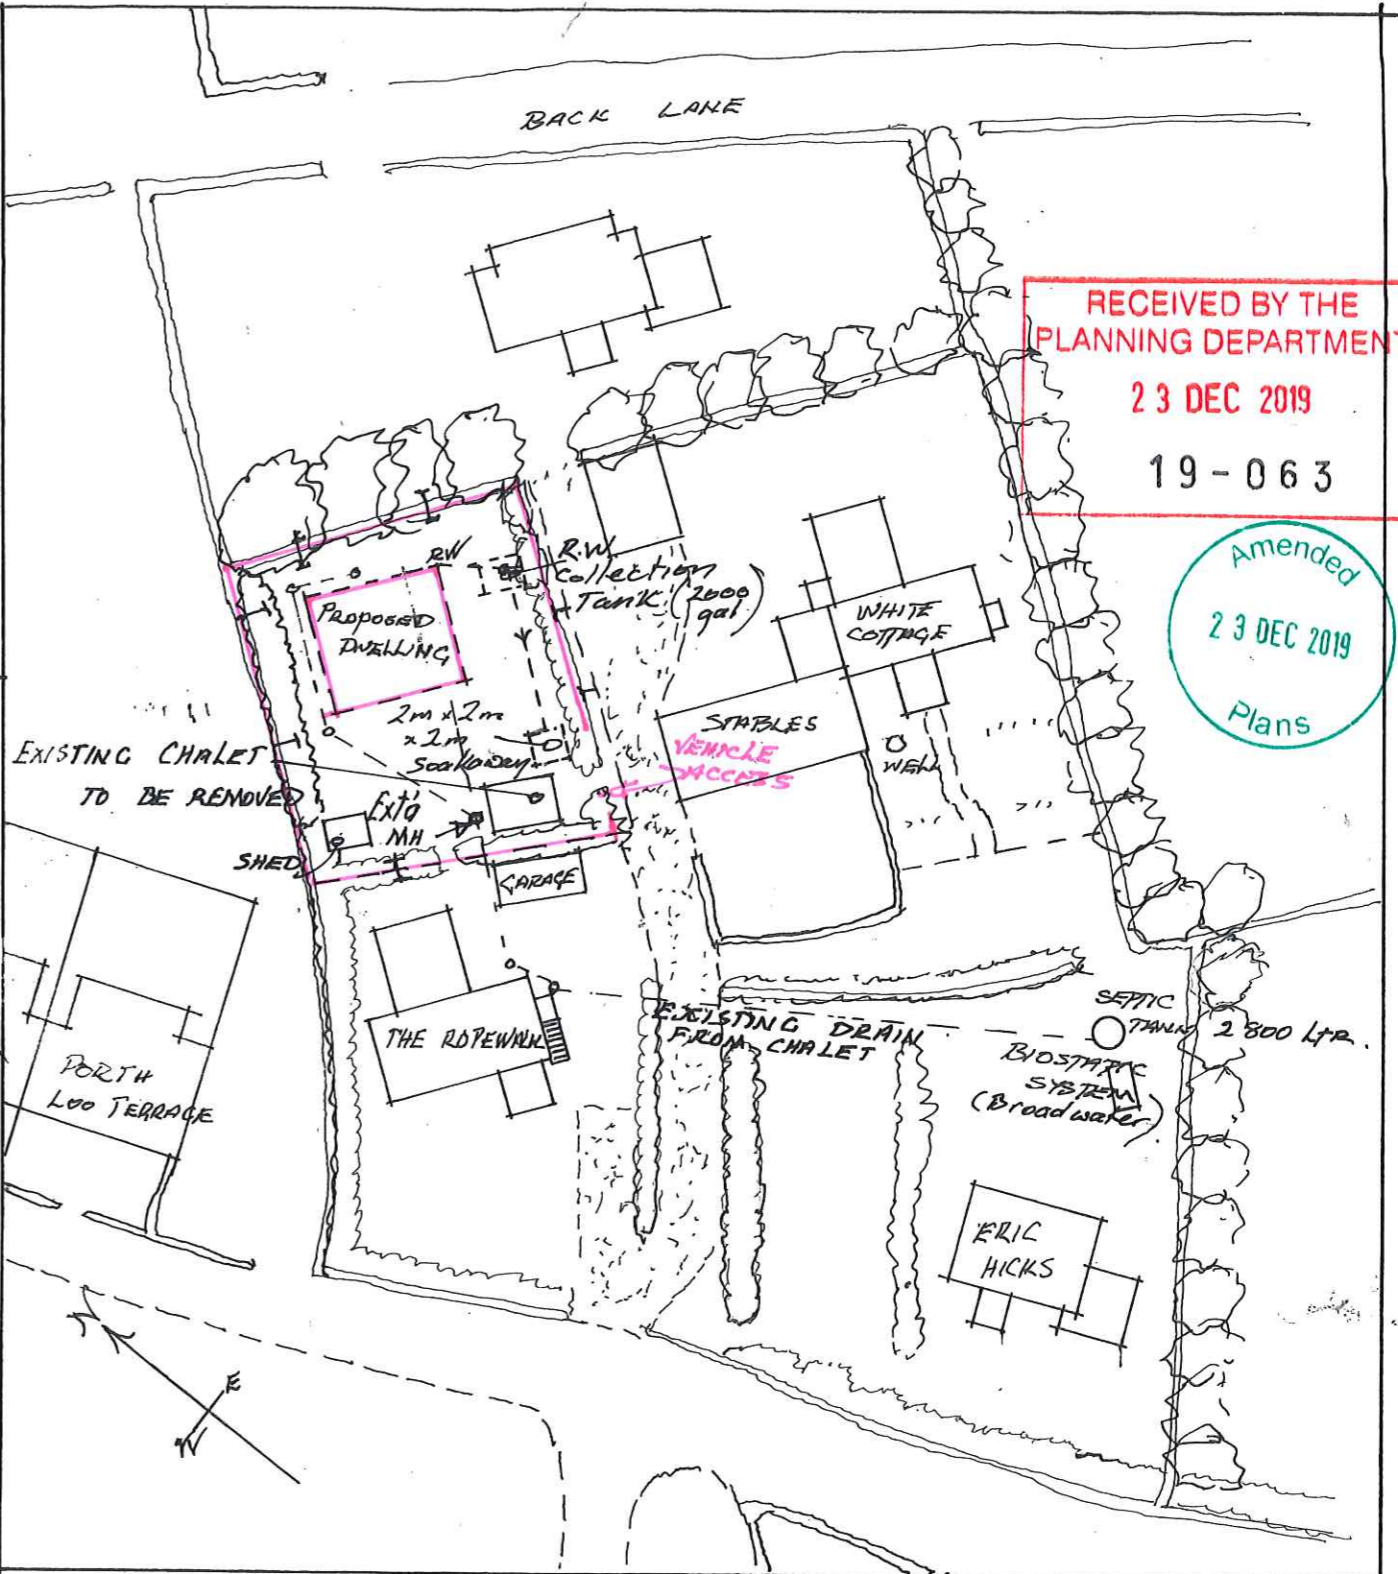


PROPOSED DWELLING on Land
 % ROPEWALK Porthloo St MARY'S
 for MR & MRS T. HIRON

RECEIVED BY THE
 PLANNING DEPARTMENT
 23 DEC 2019
 19-063

Amended
 23 DEC 2019
 Plans

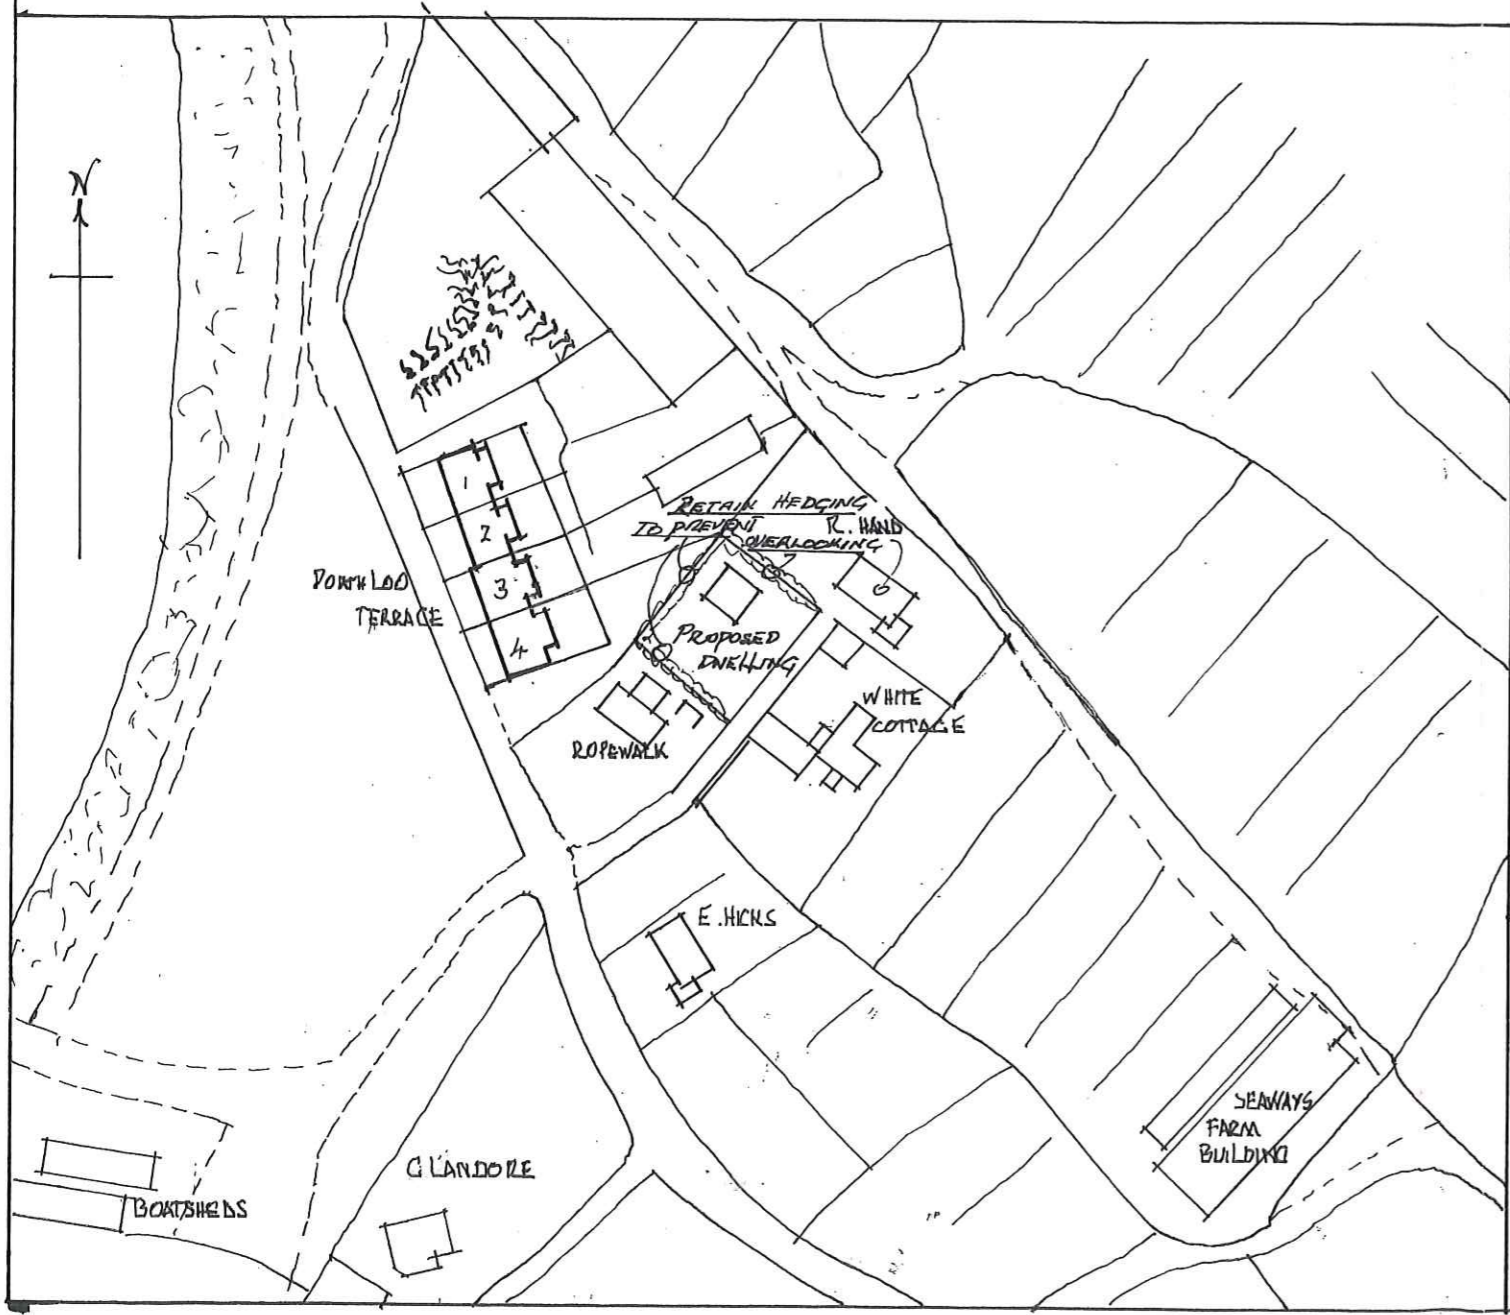

BLOCK PLAN 1:1250
 SITE PLAN 1:500

DATE OCT 2019
 AMENDED NOV. 2019
 SCALE 1:500

RC-1A