

PROPOSED DWELLING on Land



1/10 ROPEWALK PORTHLOO ST MARY'S

for MR & MRS T. HIRON

RECEIVED BY THE
PLANNING DEPARTMENT

04 OCT 2019

19-063

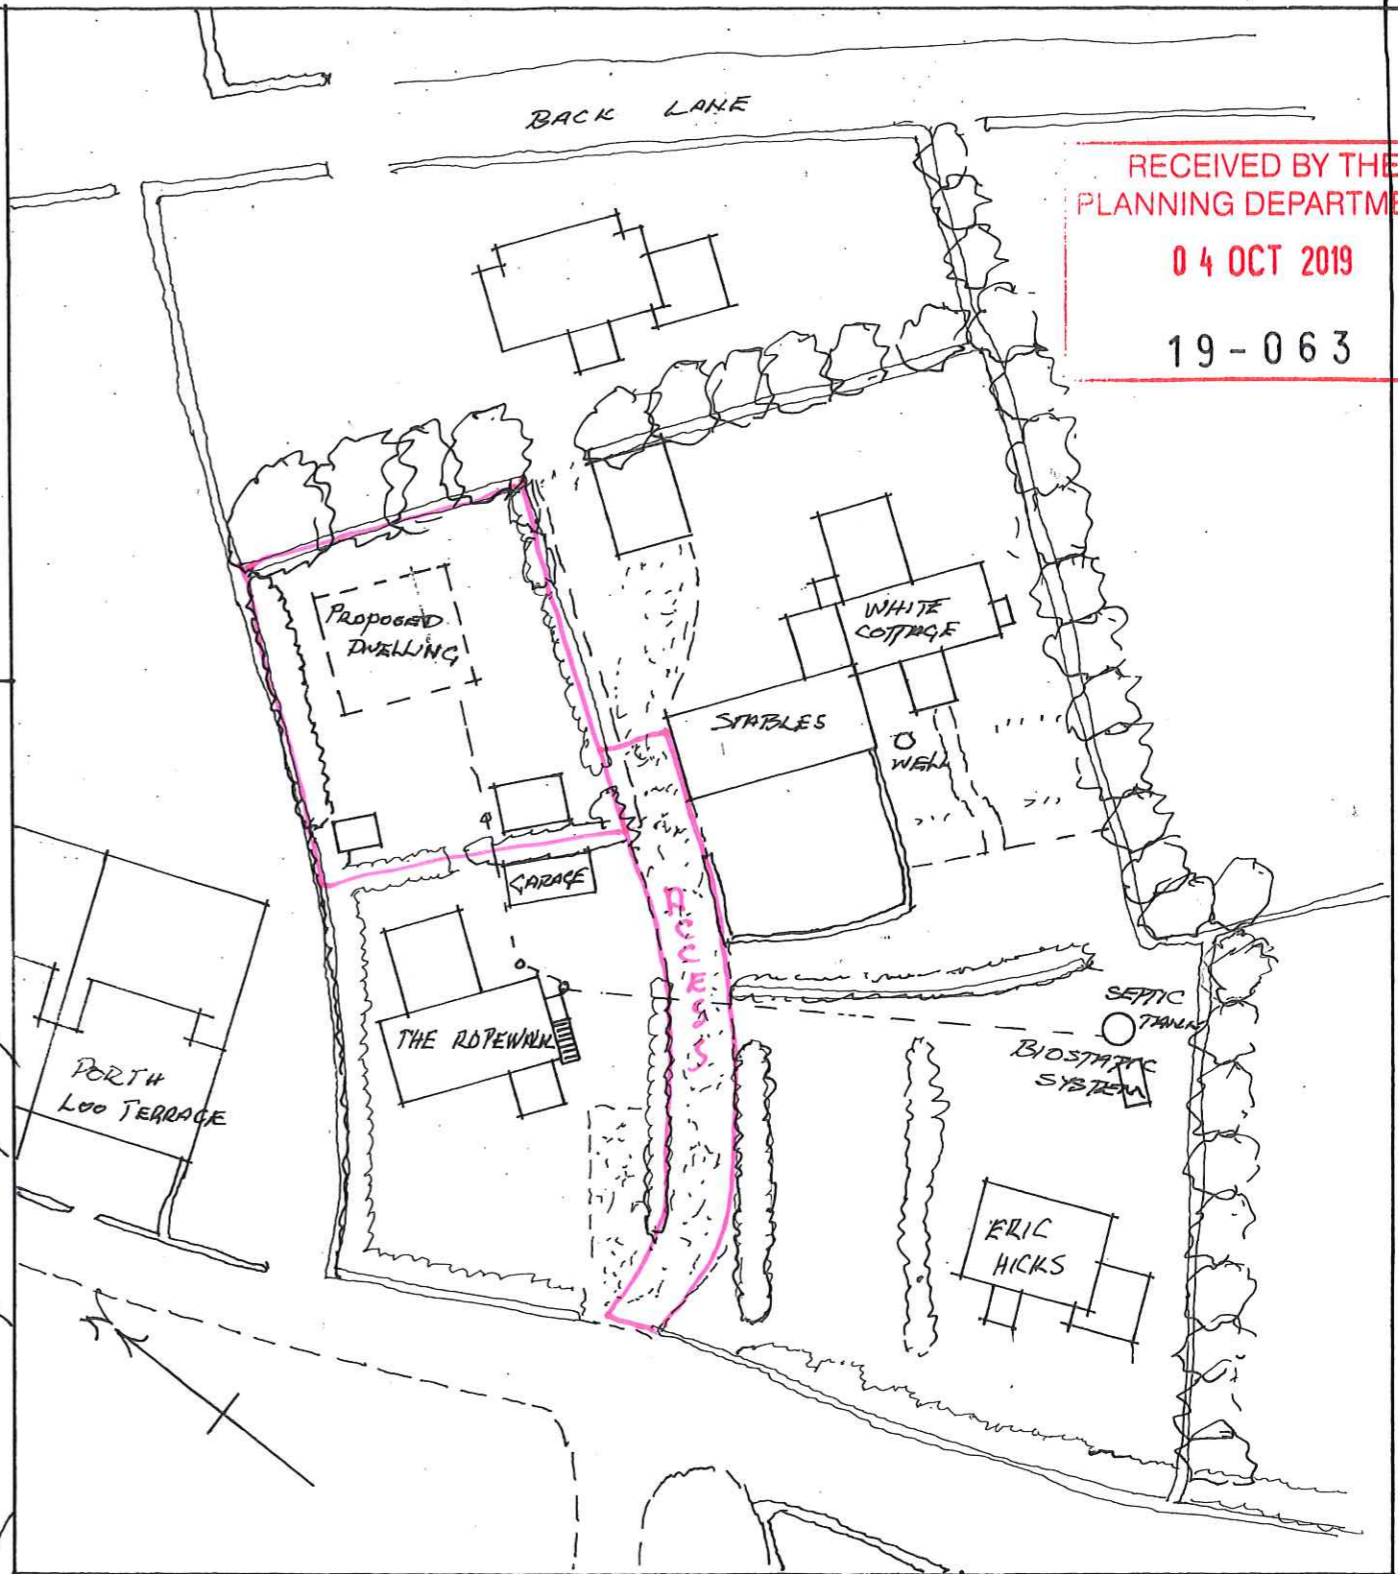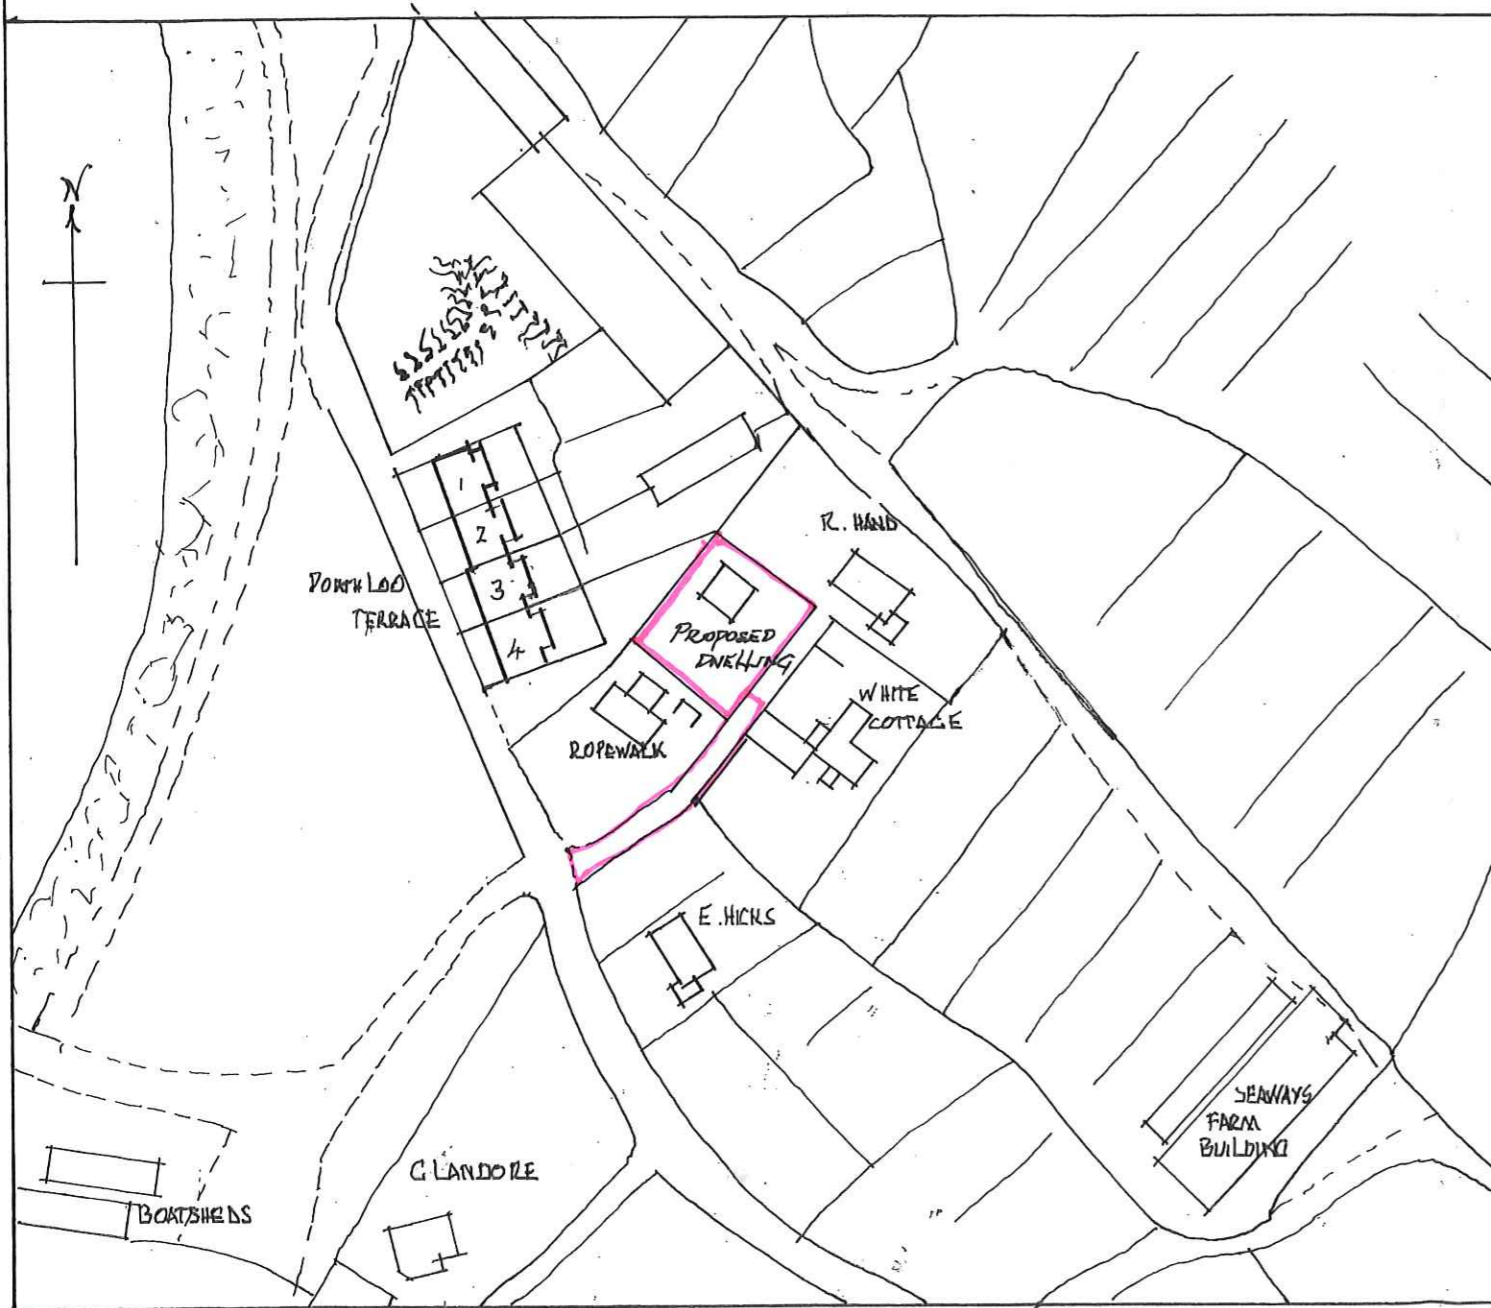

BLOCK PLAN 1:1250

SITE PLAN 1:500

DATE OCT 2019

SCALE 1:500

RC - 1