




West Elevation
Scale 1:50

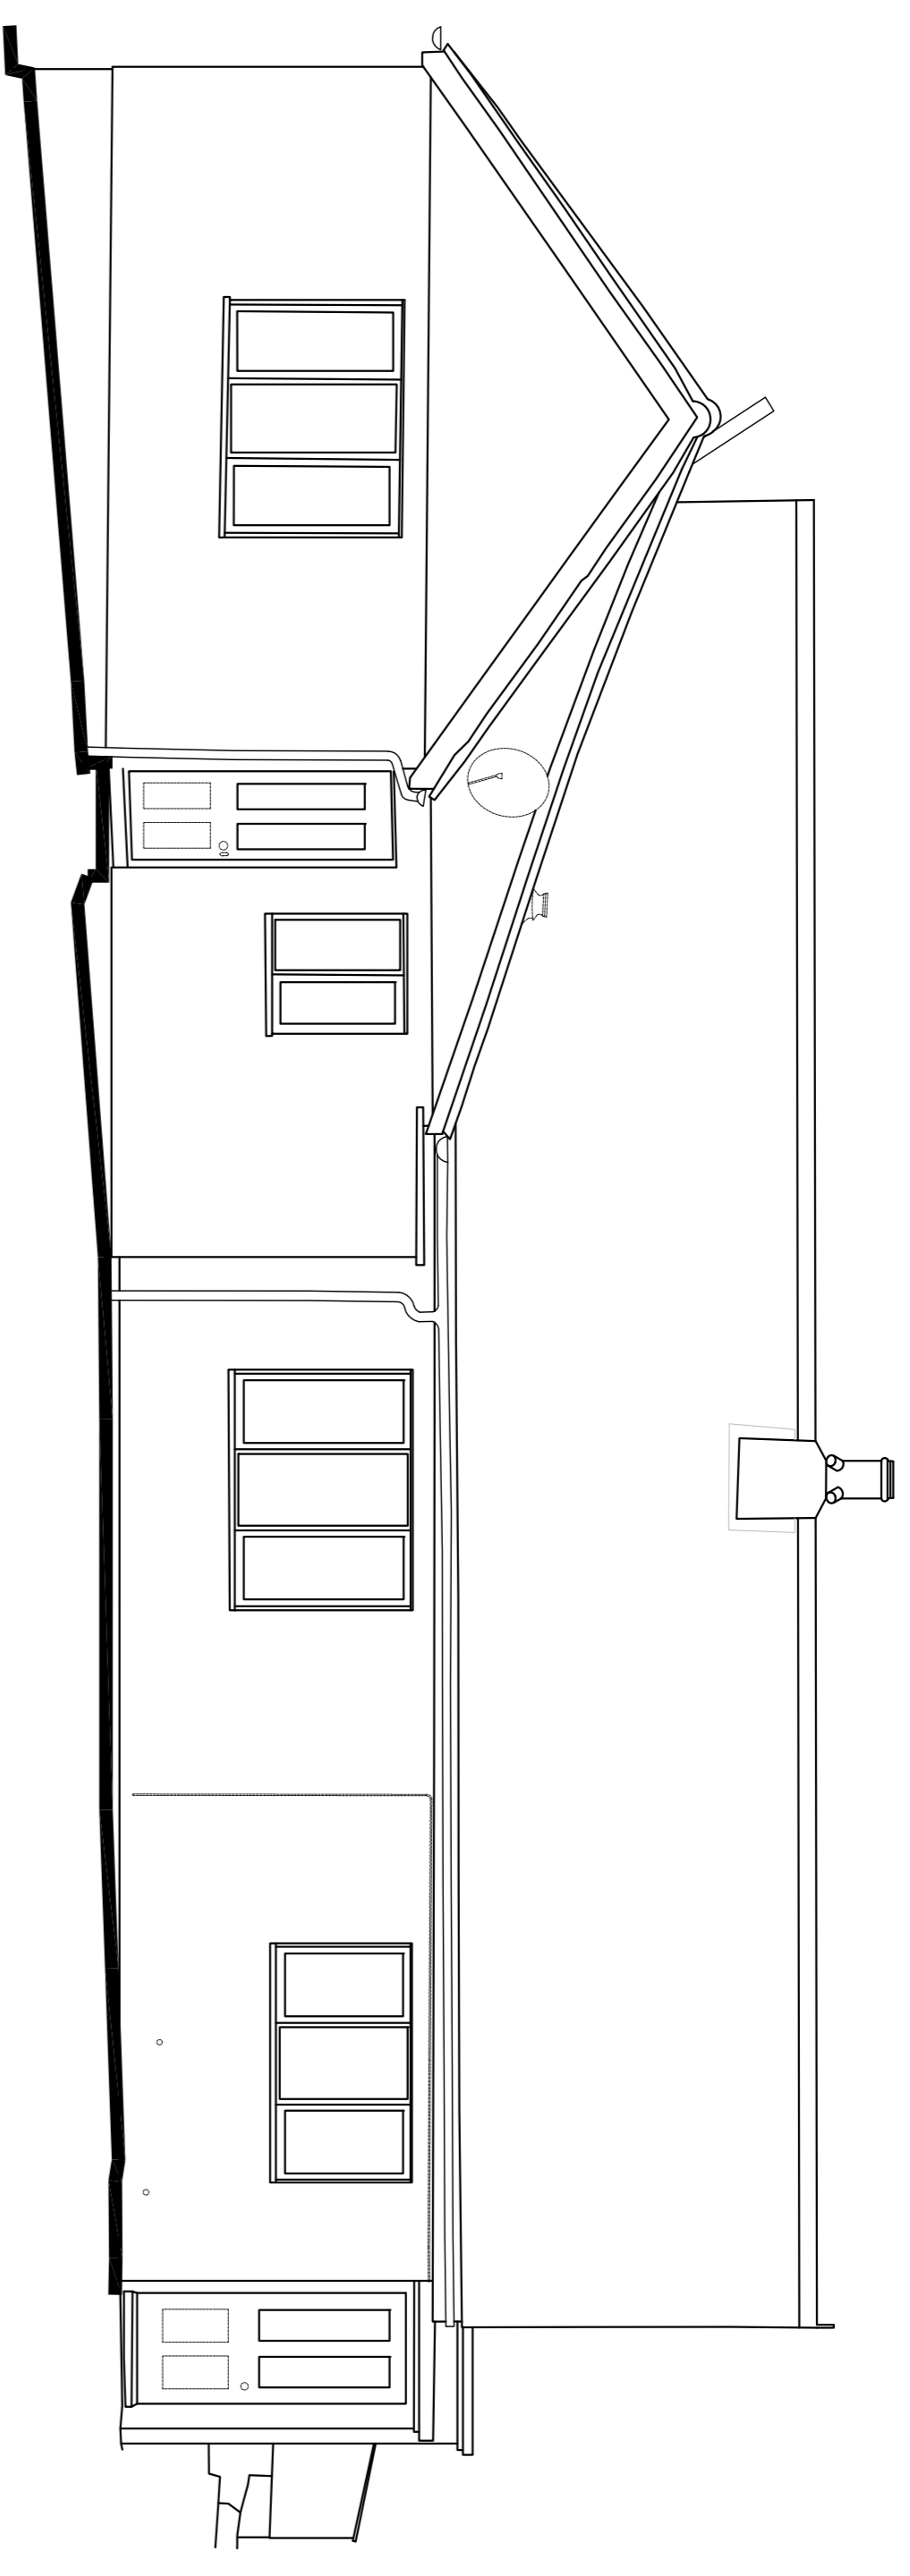

East Elevation
Scale 1:50

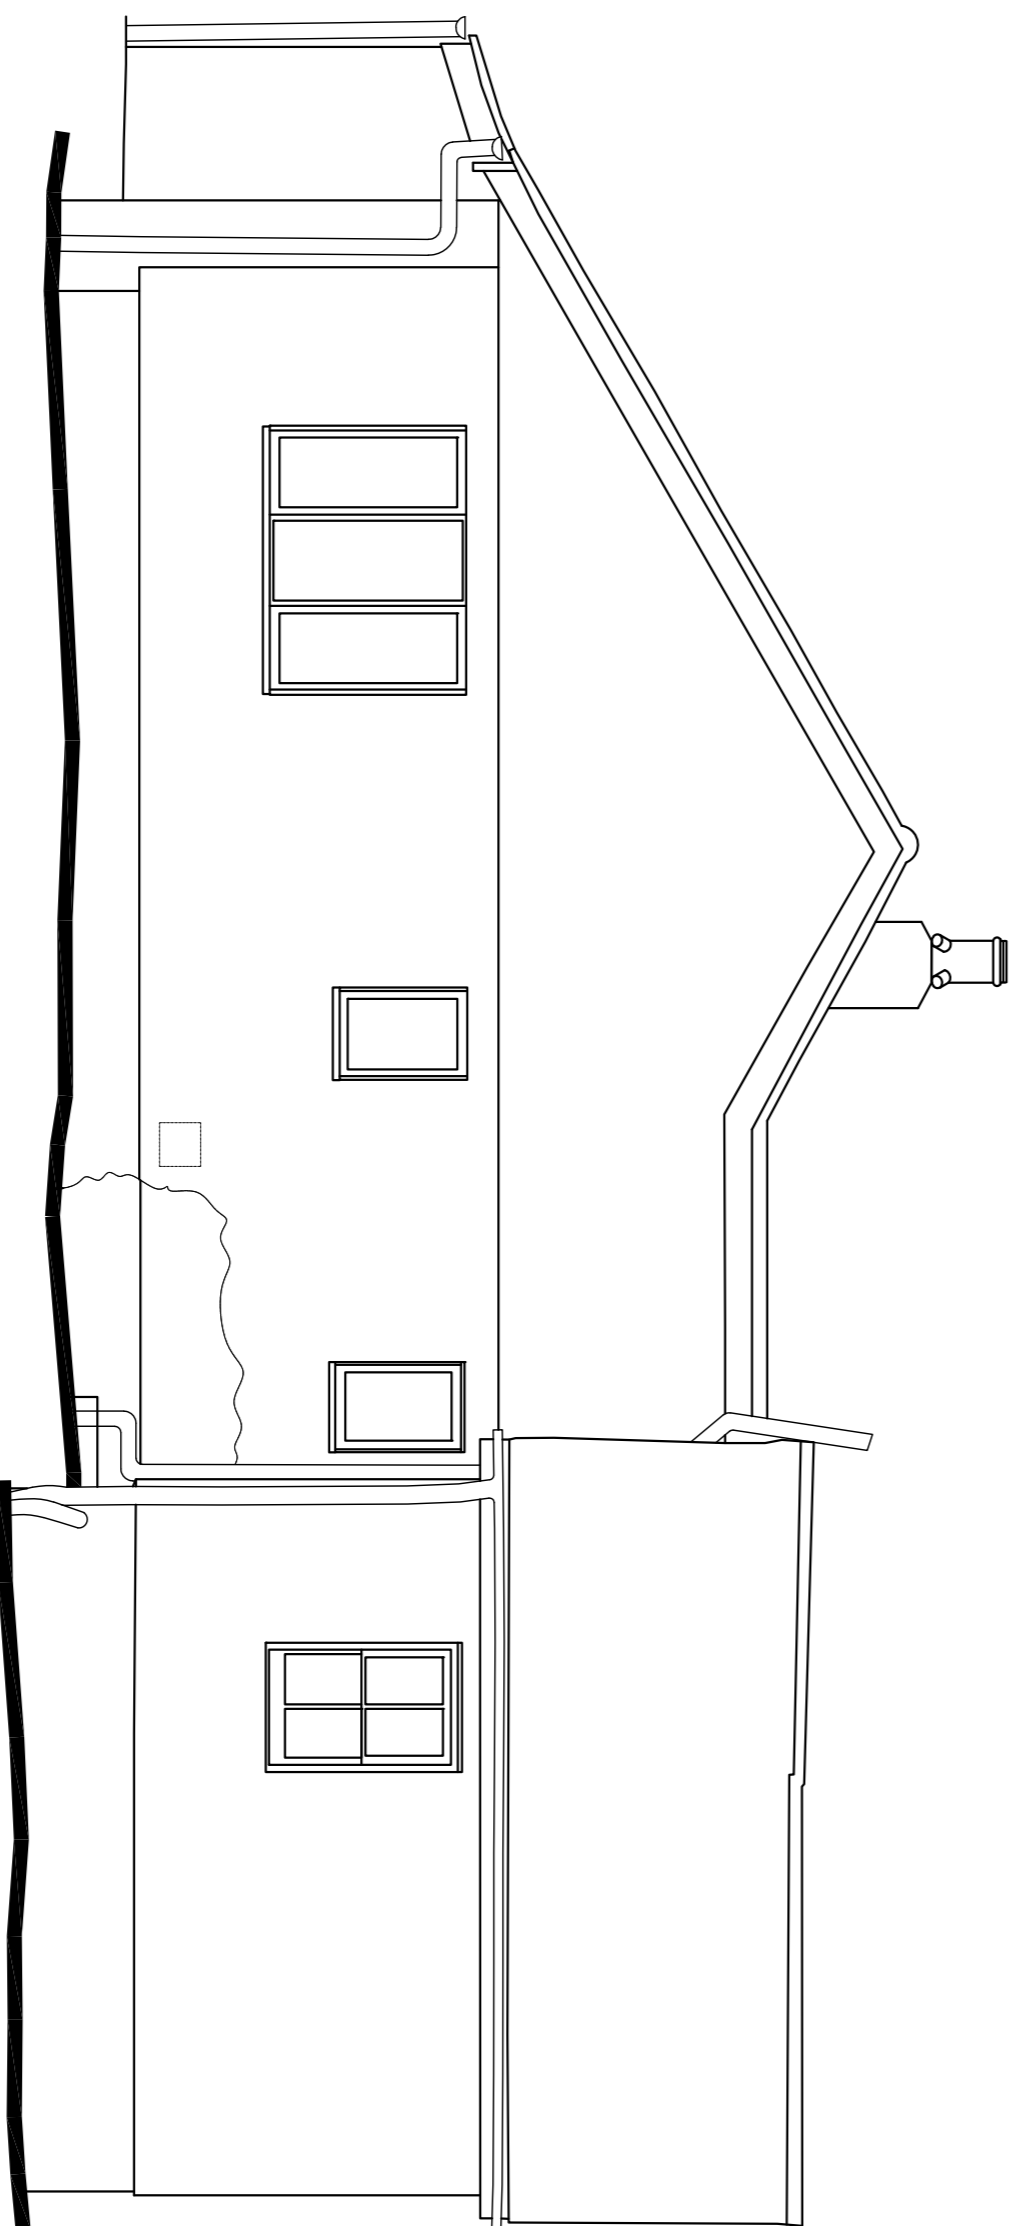

South Elevation
Scale 1:50

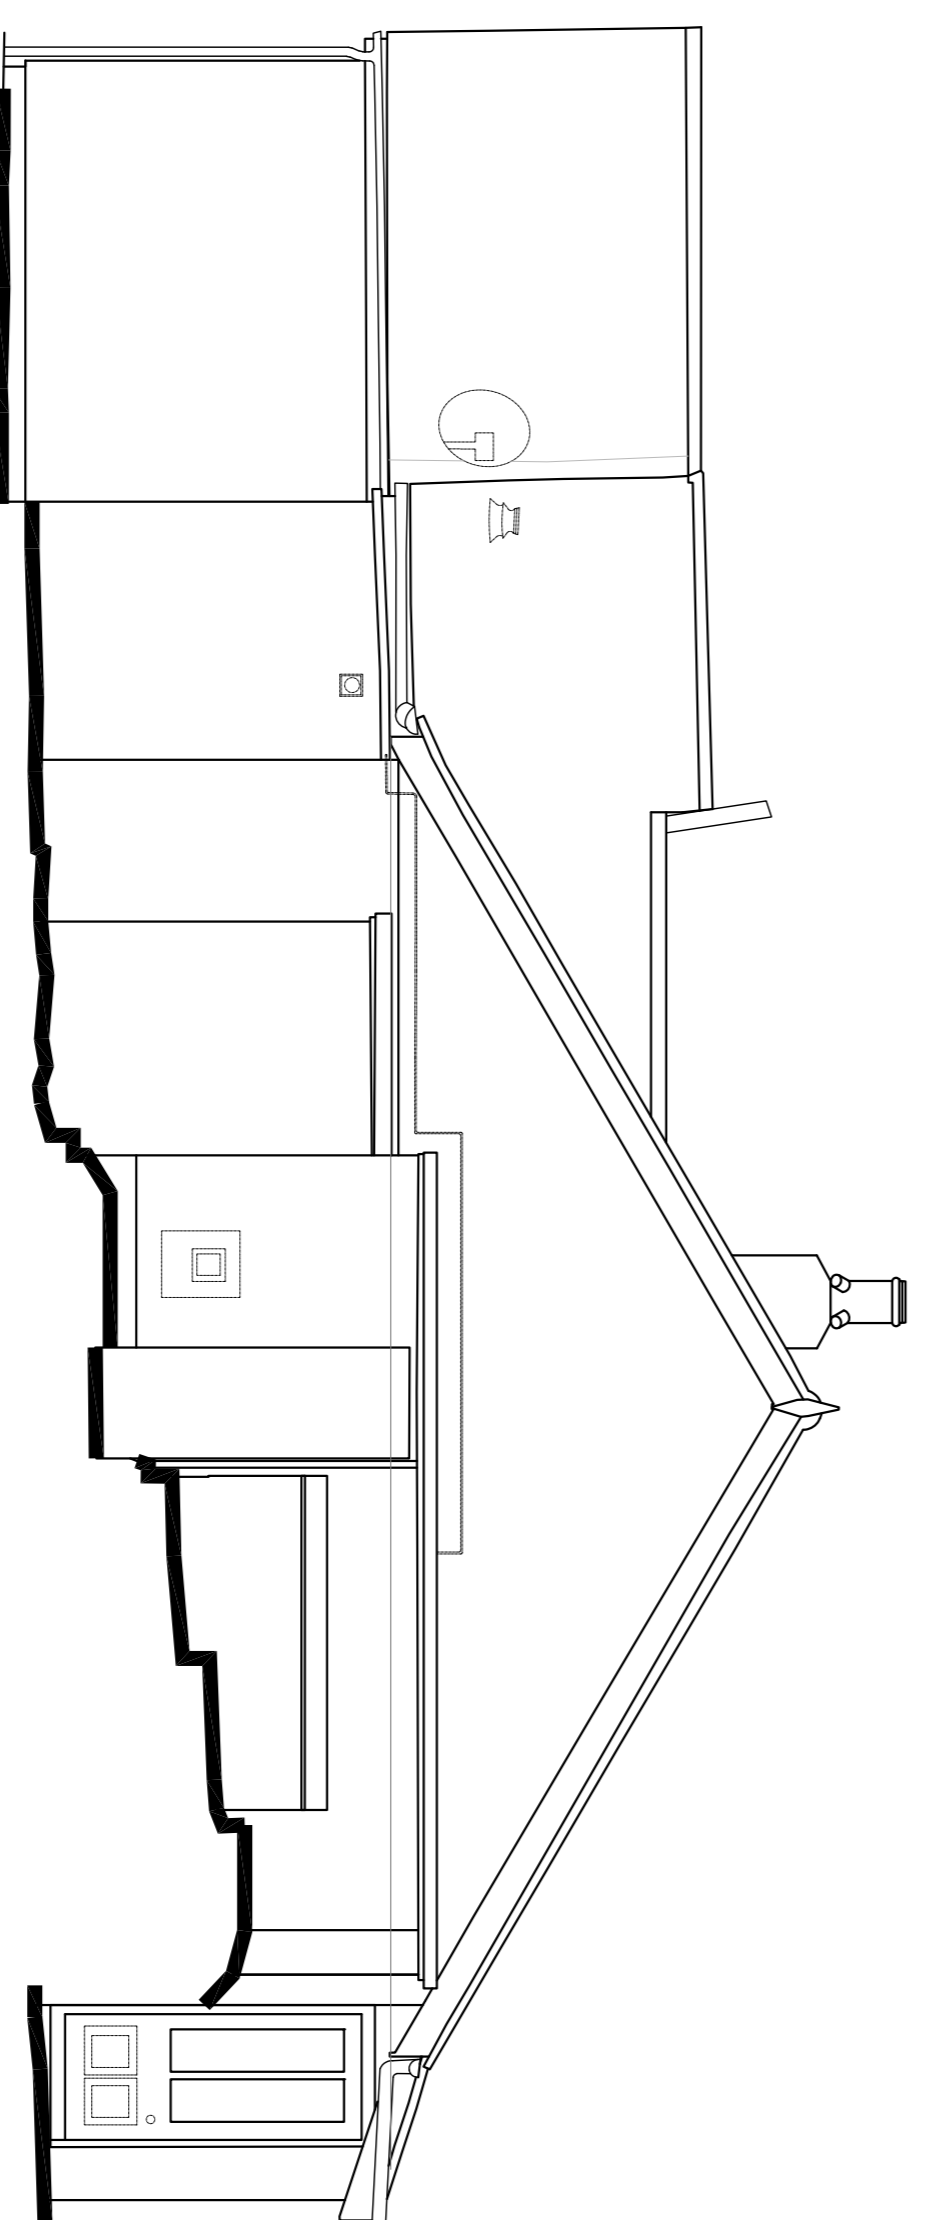


North Elevation
Scale 1:50

OF 04/19 Part 1 use
 Rev. DR CH Date Notes
 PROJECT **RACKET TOWN**

DRAWINGS **EXISTING ELEVATIONS**

DRAWING No. **3886 - 005**

DRAWING SIZE 1:50 @ A1 DATE Jan 2020
 1:100 @ A3

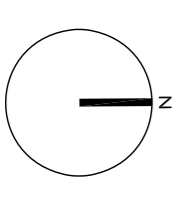

Ilewellyn
harker
lowe