




West Elevation

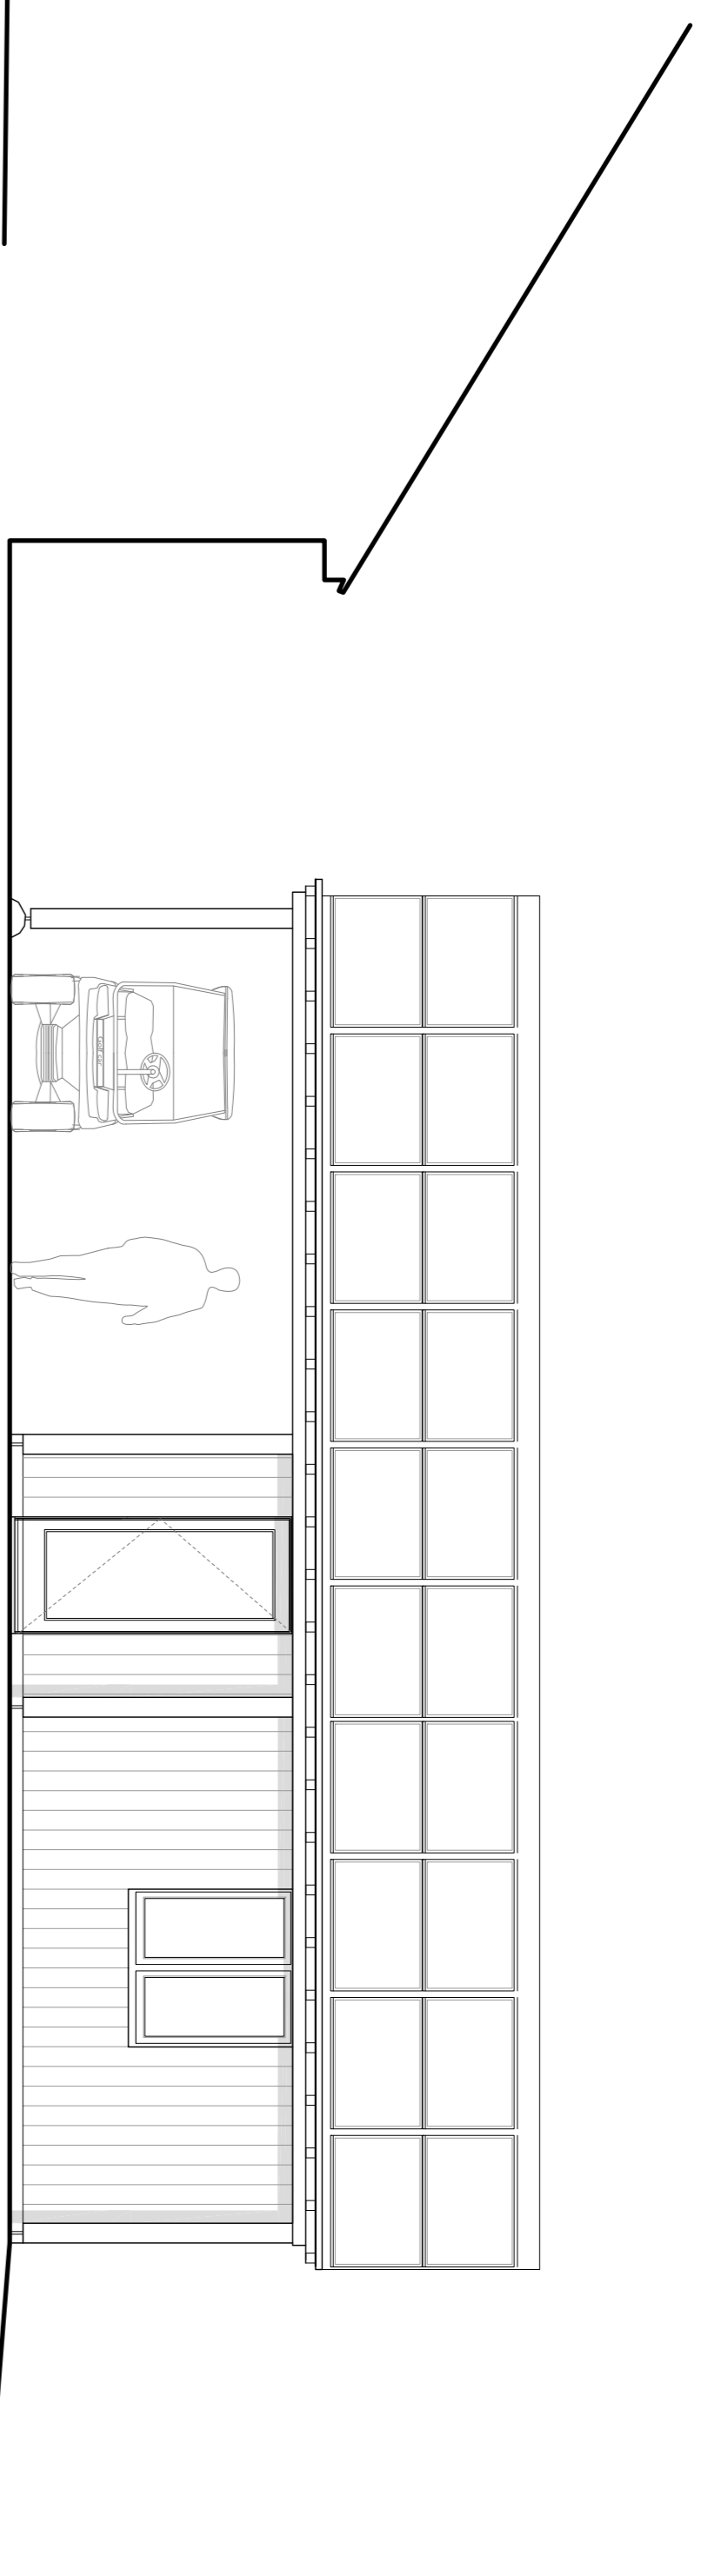

South Elevation

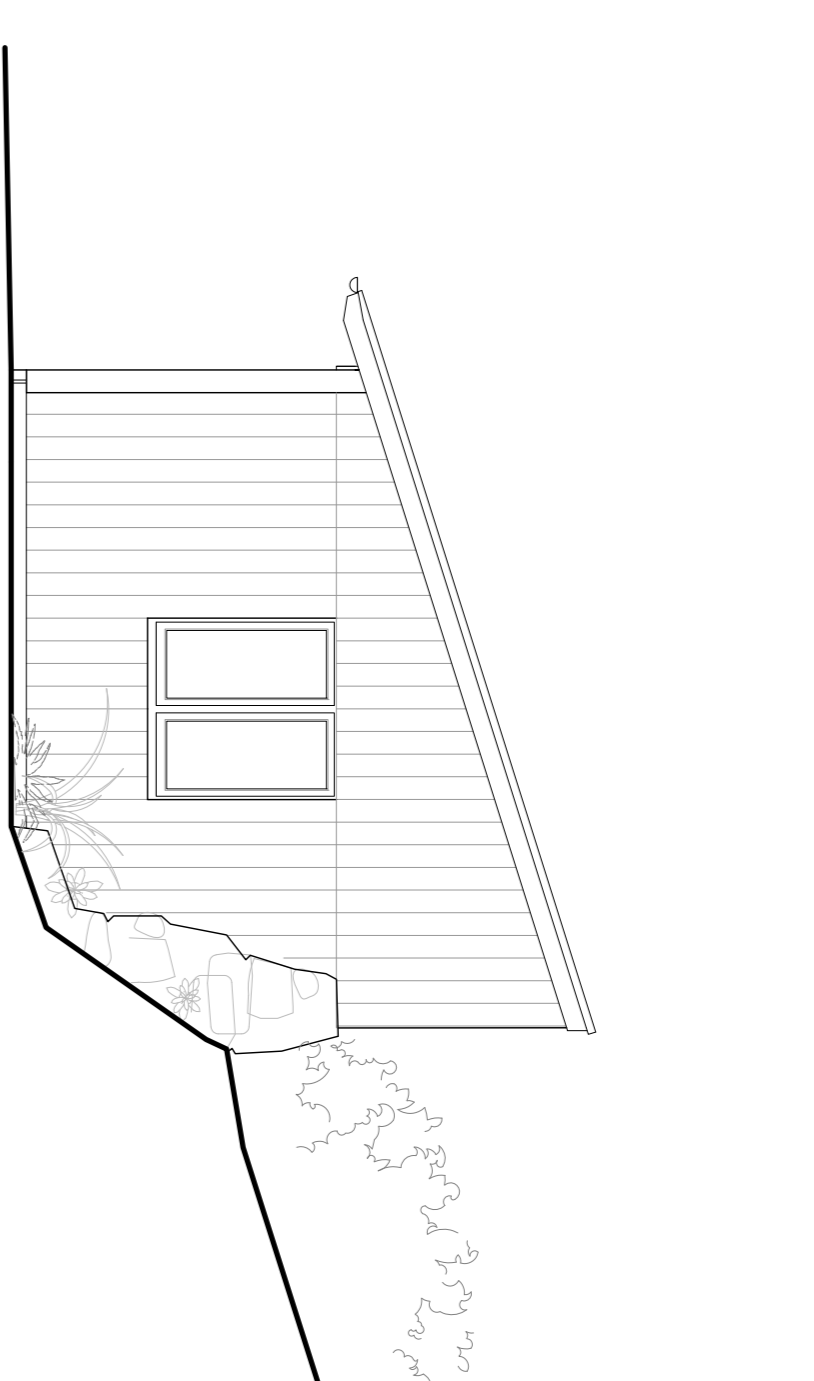

East Elevation

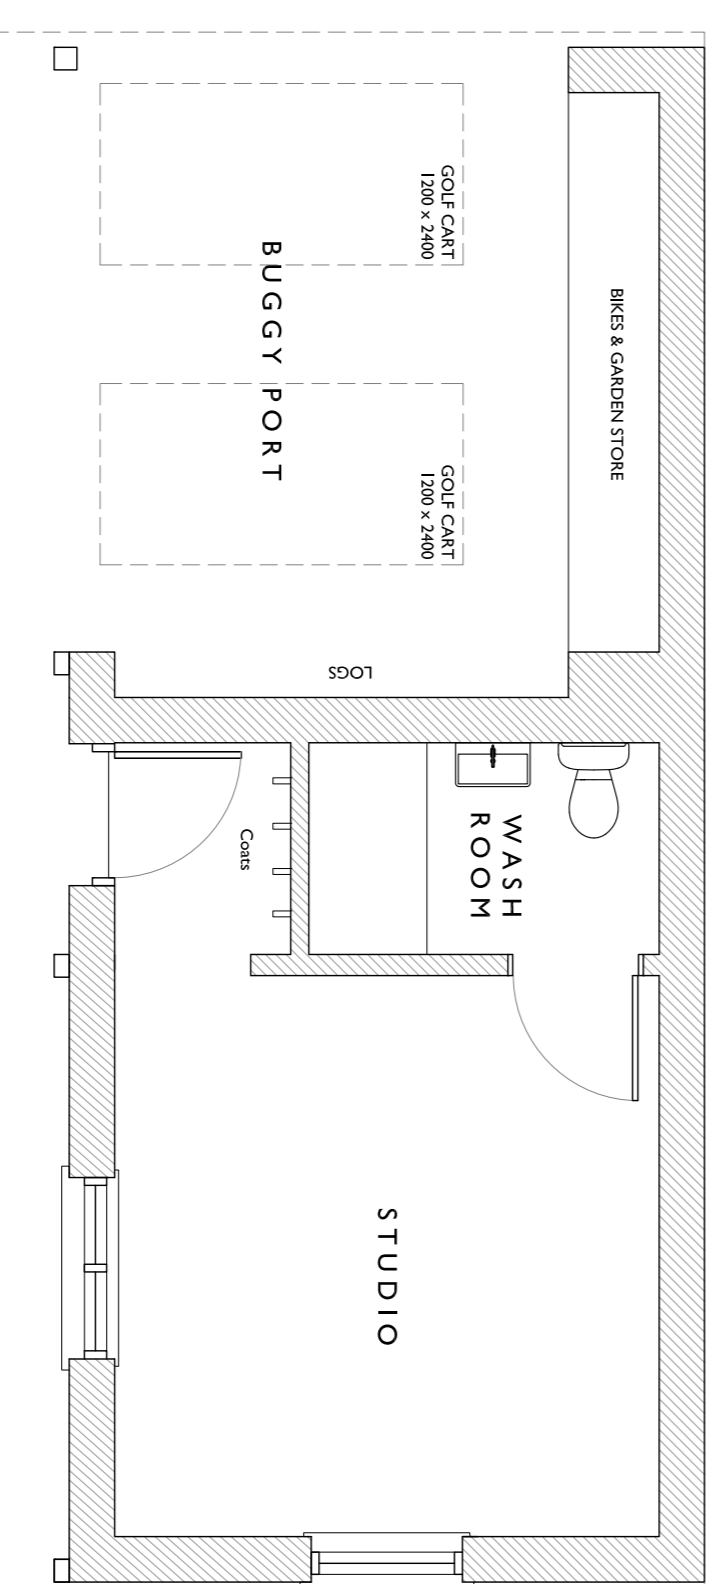


Plan

Rev. NL 01 27/02/20
 Date: 01/01/2020
 Project: RACKET TOWN

DRAWING: PROPOSED OUTBUILDING

DRAWING NO: 3886 - 015

DRAWING SIZE: 1:50 @ A1
 1:100 @ A3

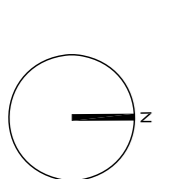

llewellyn
 harker
 lowe