


| | |
|--------------|---------------------------|
| Title | IoS GO-EV Site Elevations |
|--------------|---------------------------|

Notes

Diagram showing South elevation of carport installation with associated EV charging and supply equipment.

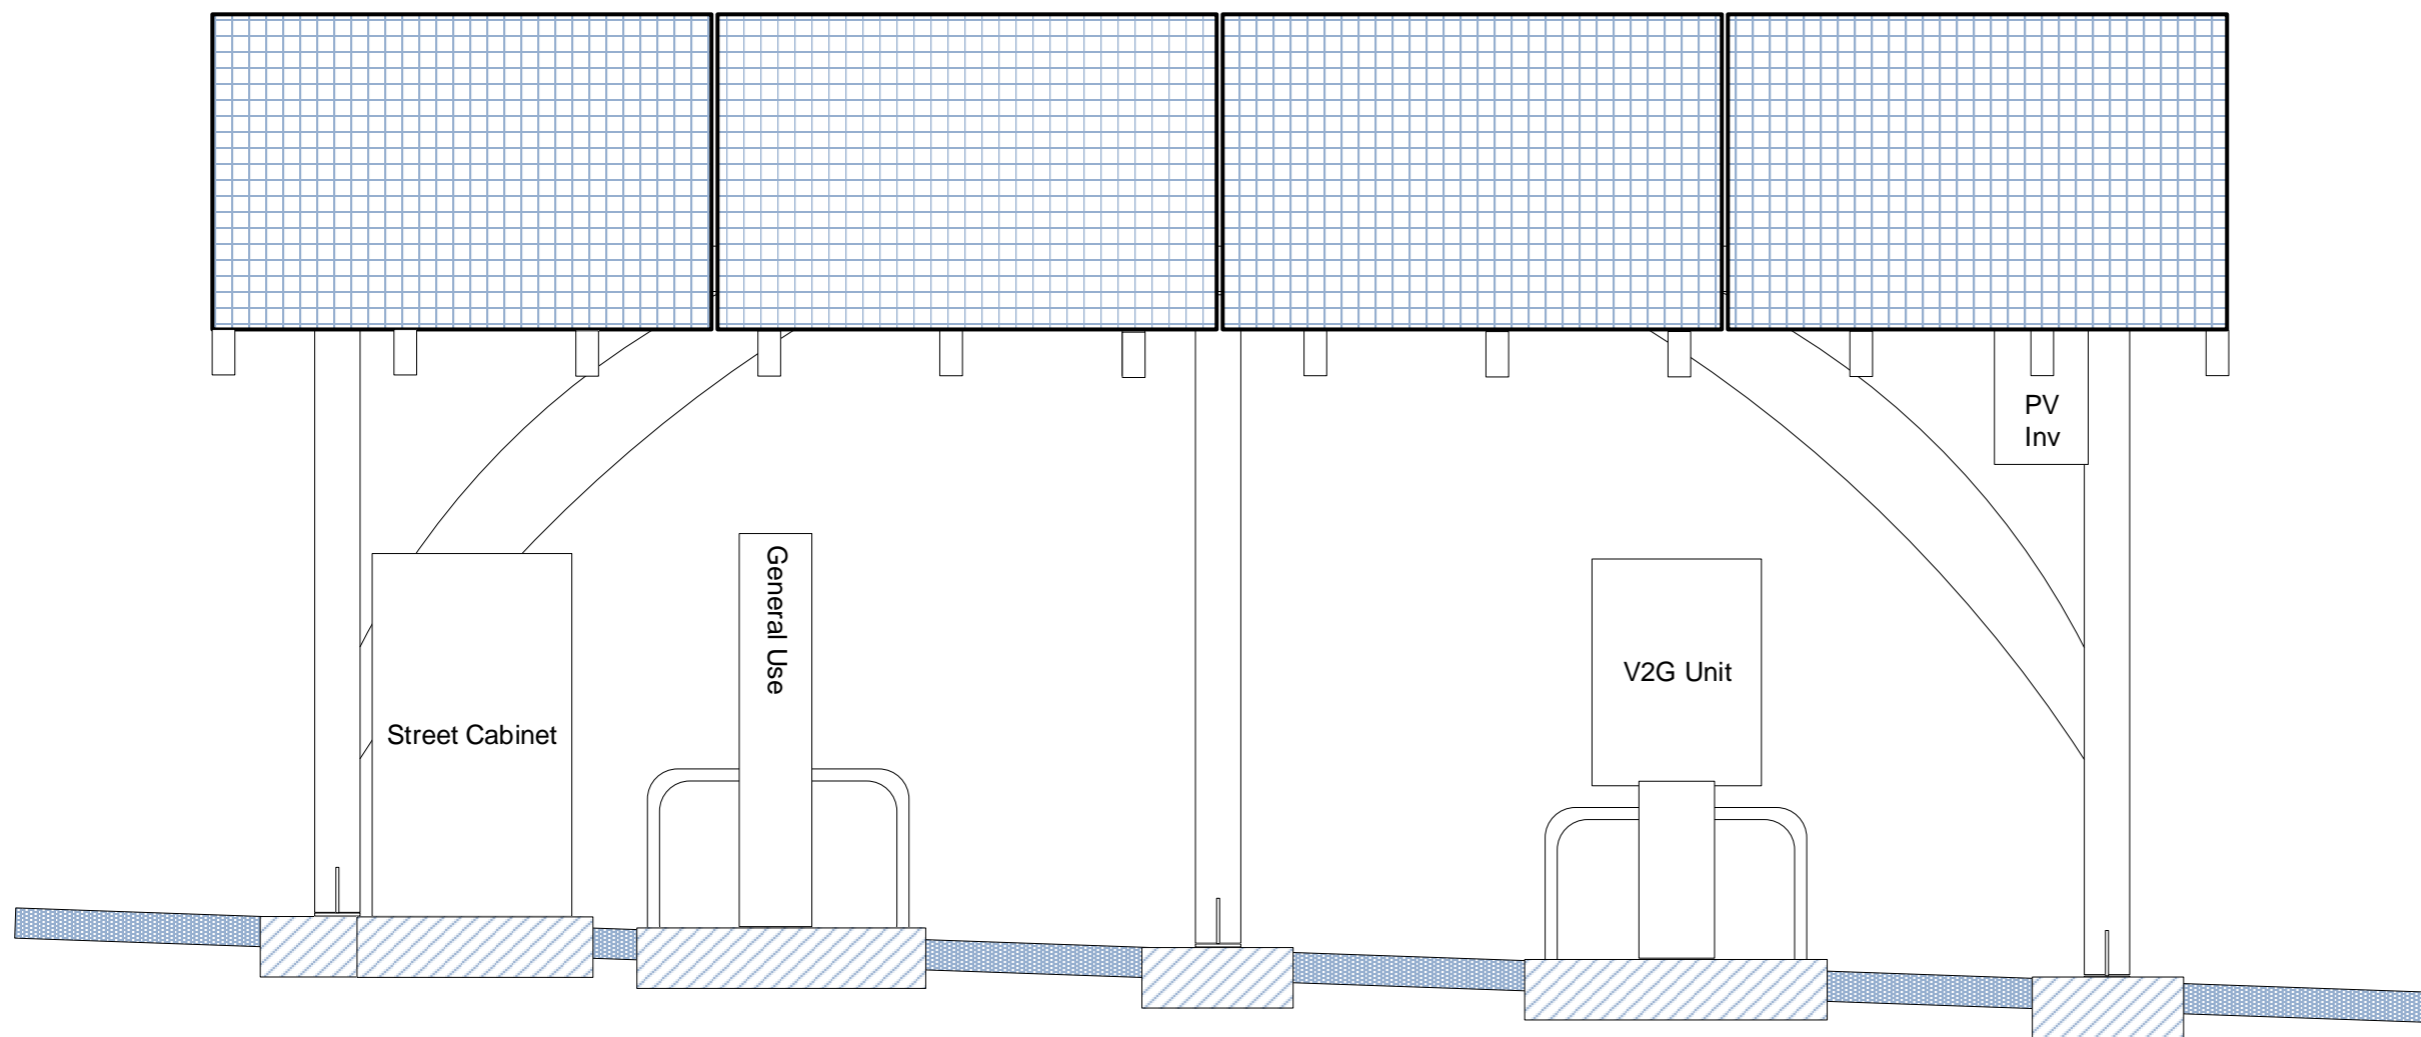

| | |
|-----------------|--------------------------------|
| Project | IoS GO-EV |
| Client | IoSCV |
| Date | 10/05/2020 |
| Scale | 1:25 |
| Drawn | DJH |
| Drawing | GO-EV Site 15A South Elevation |
| Revision | 02 |

Designed By




Email: info@ioscv.co.uk
 Web: www.ioscv.co.uk

| | |
|--------------|---------------------------|
| Title | IoS GO-EV Site Elevations |
|--------------|---------------------------|

Notes

Diagram showing North elevation of carport installation with associated EV charging and supply equipment.

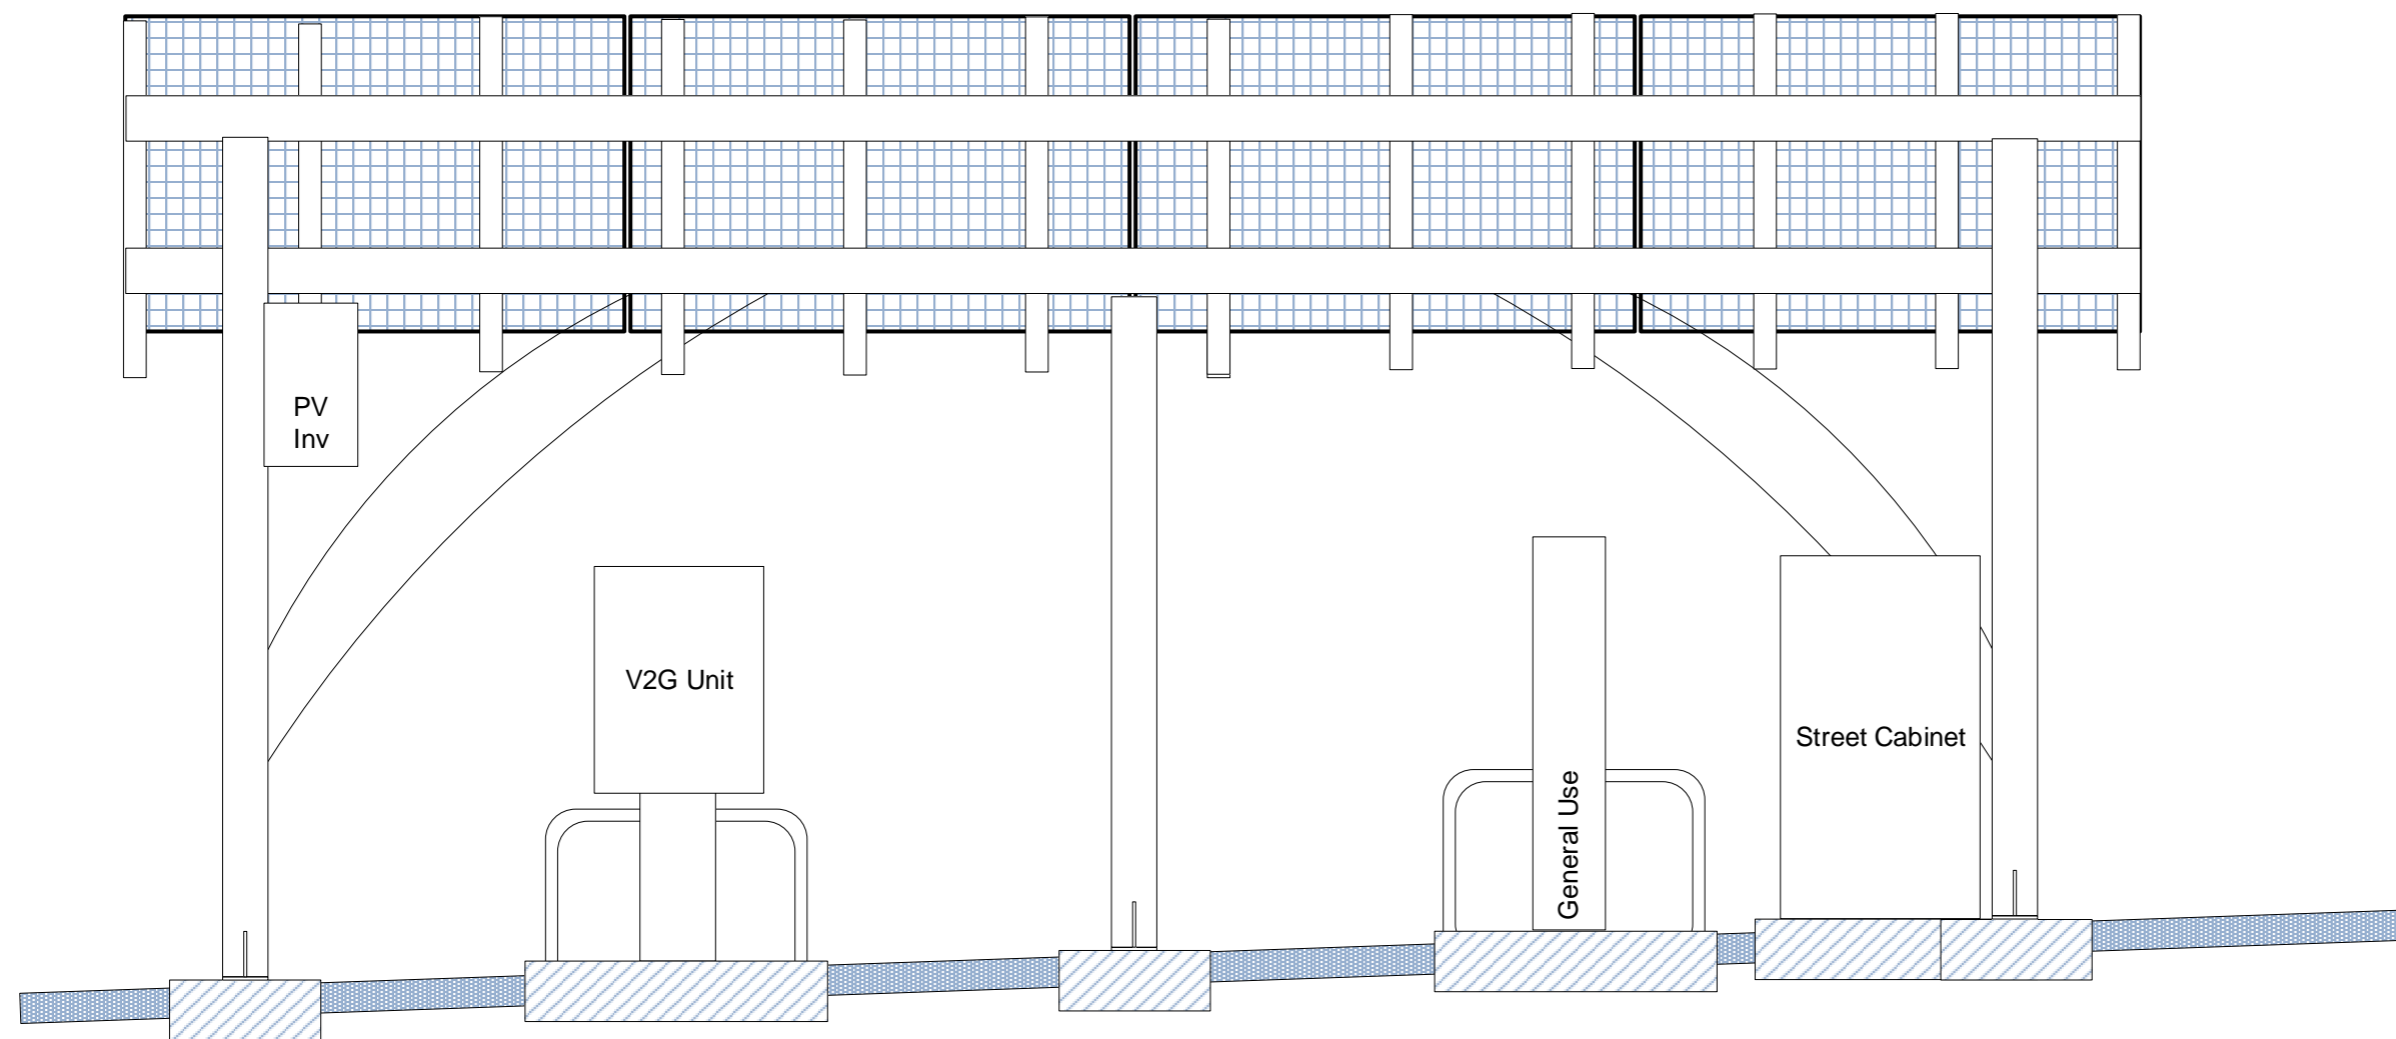


| | |
|-----------------|--------------------------------|
| Project | IoS GO-EV |
| Client | IoSCV |
| Date | 10/05/2020 |
| Scale | 1:25 |
| Drawn | DJH |
| Drawing | GO-EV Site 15A North Elevation |
| Revision | 03 |

Designed By



Email: info@ioscv.co.uk
 Web: www.ioscv.co.uk

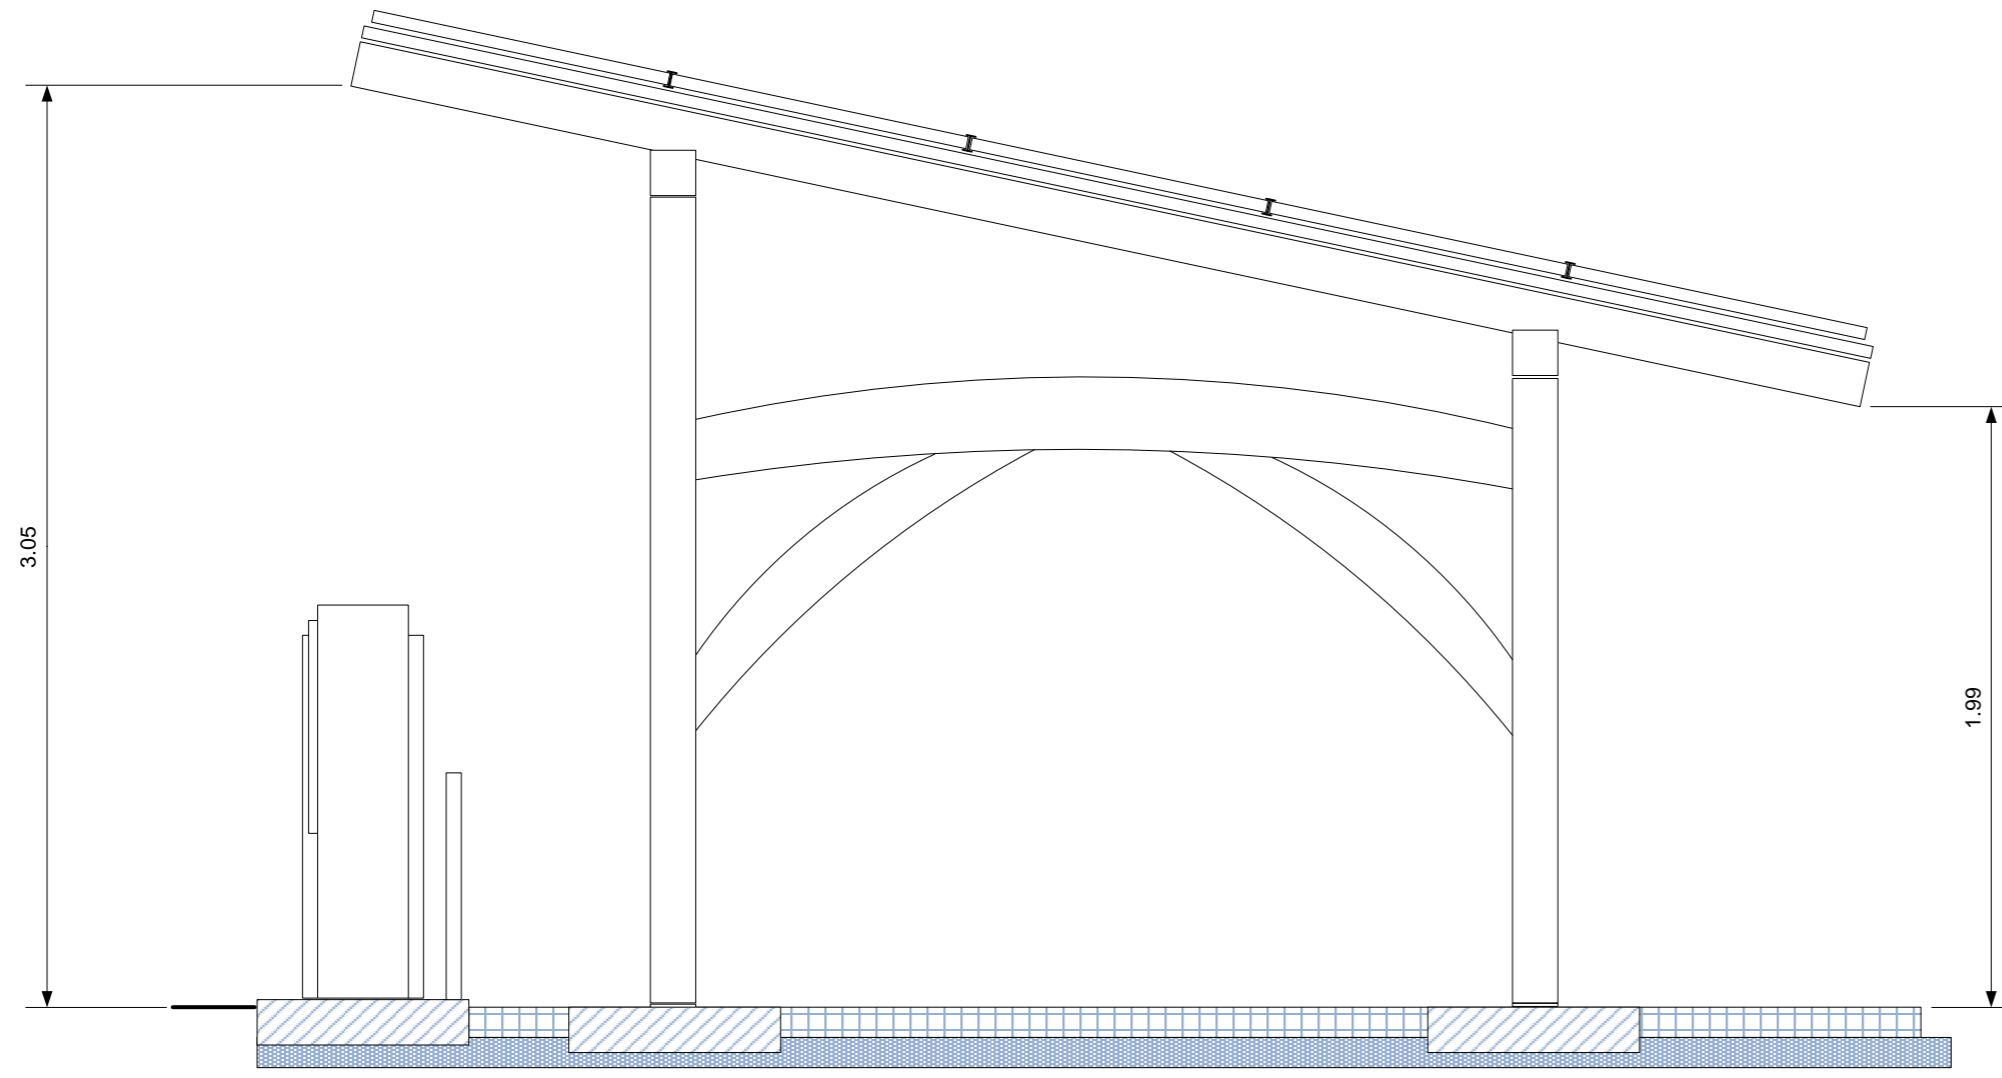

| | |
|--------------|---------------------------|
| Title | IoS GO-EV Site Elevations |
|--------------|---------------------------|

Notes


Diagram showing left side (West) elevation of carport installation with associated solar, EV charging and supply equipment

| | |
|-----------------|-----------------------------------|
| Project | IoS GO-EV |
| Client | IoSCV |
| Date | 10/05/2020 |
| Scale | 1:25 |
| Drawn | DJH |
| Drawing | IoS GO-EV Site 15A West Elevation |
| Revision | 02 |

Designed By



Email: info@ioscv.co.uk
 Web: www.ioscv.co.uk

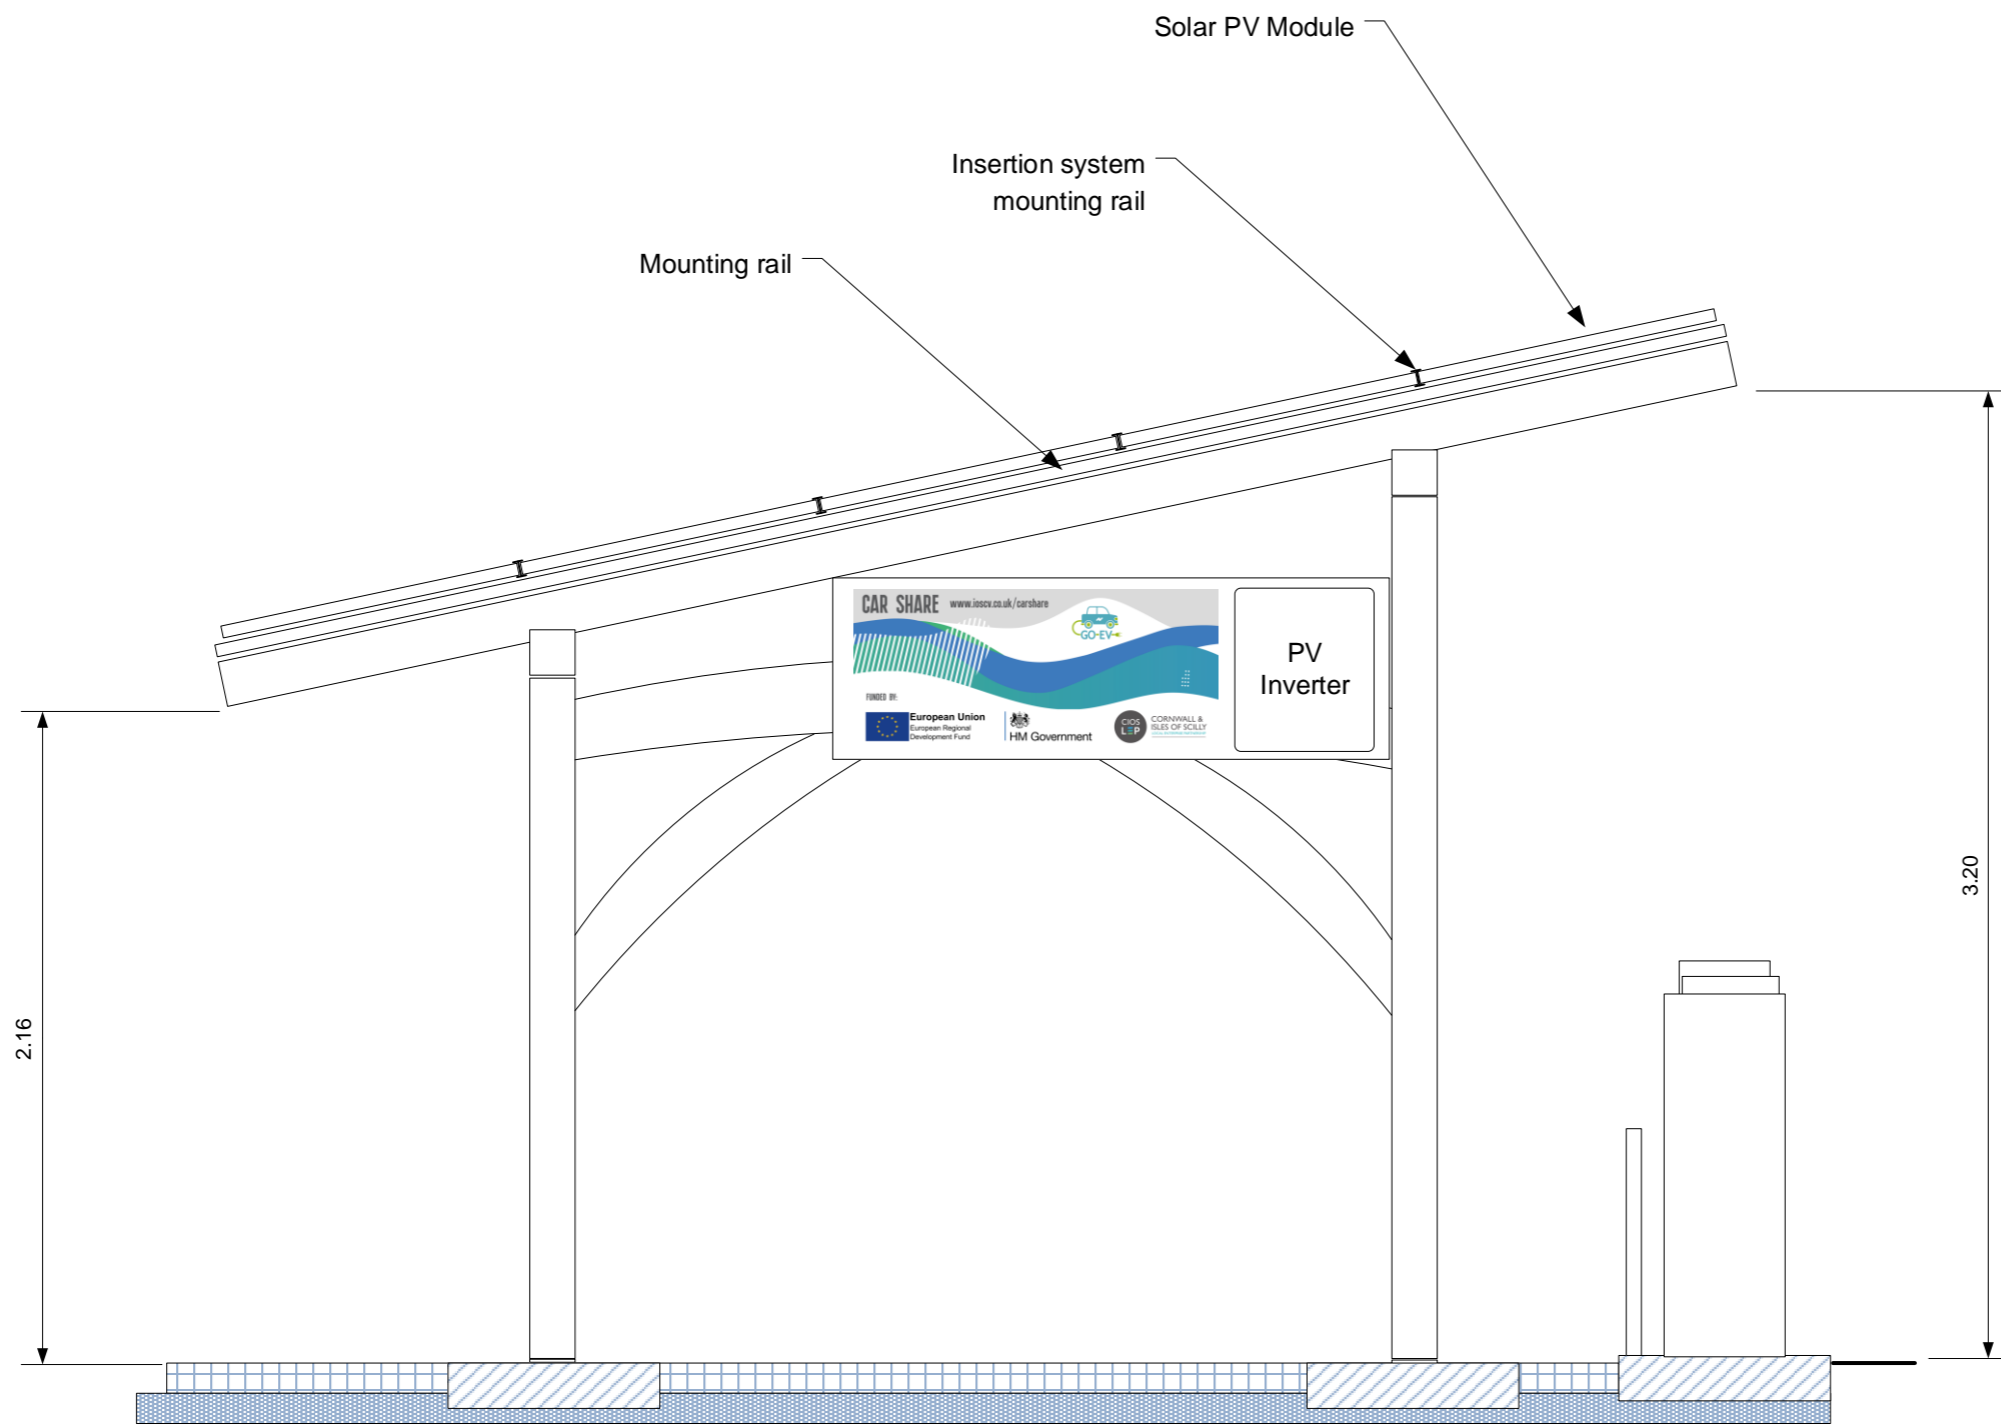

| | |
|--------------|---------------------------|
| Title | IoS GO-EV Site Elevations |
|--------------|---------------------------|

Notes

Diagram showing side cross section elevation of carport and solar, EV charging and supply equipment installation.


R01 First Version

| | |
|-----------------|-------------------------------|
| Project | IoS GO-EV |
| Client | IoSCV |
| Date | 10/05/2020 |
| Scale | 1:25 |
| Drawn | DJH |
| Drawing | GO-EV Site 15A East Elevation |
| Revision | 02 |

Designed By



Email: info@ioscv.co.uk
 Web: www.ioscv.co.uk

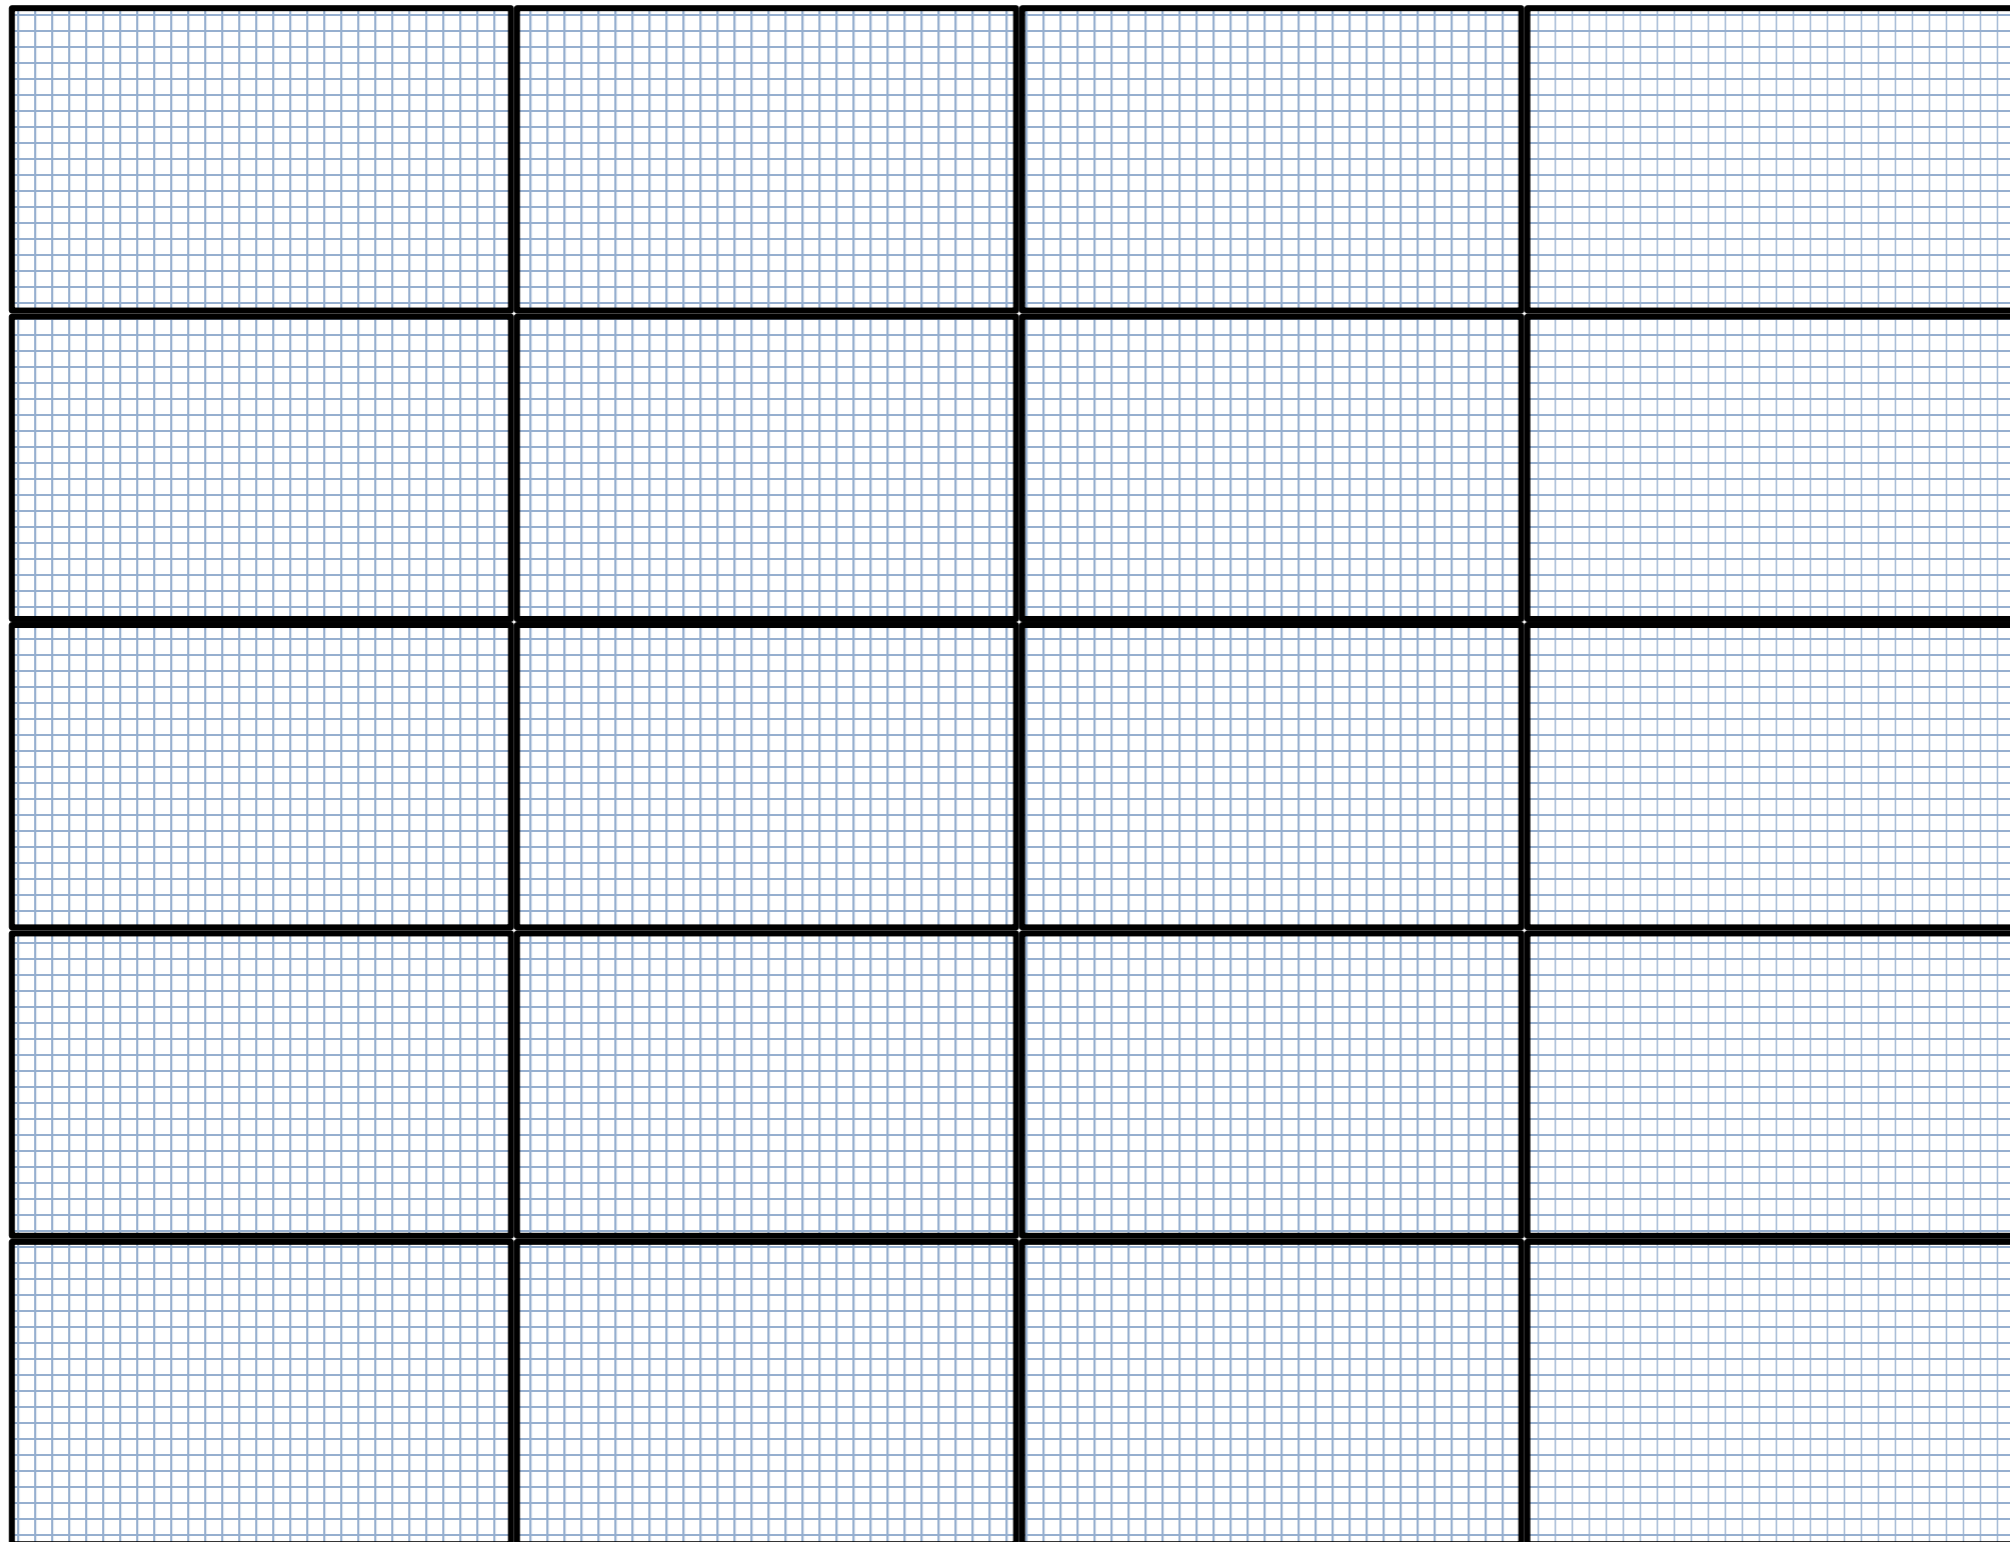

| | |
|--------------|---------------------------|
| Title | IoS GO-EV Site Elevations |
|--------------|---------------------------|

Notes

Diagram showing PV roof plan of carport

| | |
|-----------------|--------------------------|
| Project | IoS GO-EV |
| Client | IoSCV |
| Date | 10/05/2020 |
| Scale | 1:25 |
| Drawn | DJH |
| Drawing | GO-EV Site 15A Roof plan |
| Revision | 01 |

Designed By



Email: info@ioscv.co.uk
Web: www.ioscv.co.uk