



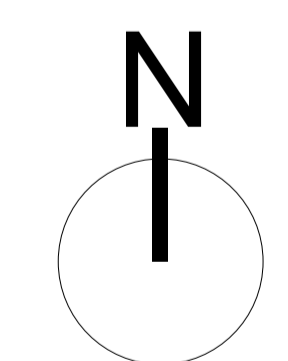

Existing fire
escape stair
dismantled

Key:
----- To be demolished

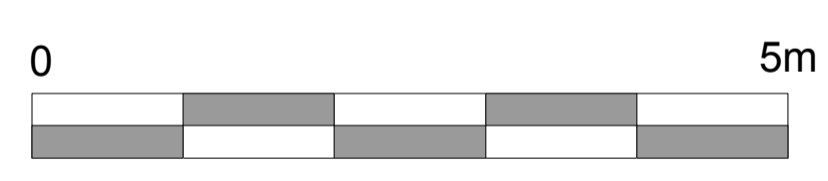

PLANNING

Tregarthen Hotel
Isles of Scilly

Existing Ground Floor Plan &
Demolition

Scale: 1:50 @ A1 (1:100 @ A3)

Drawing No: 1532 / PL02 Rev B

The Boat Shed, Michael Browning Way
Exeter EX2 8DD
01392 438051 mail@g-a.uk.com

grainge architects