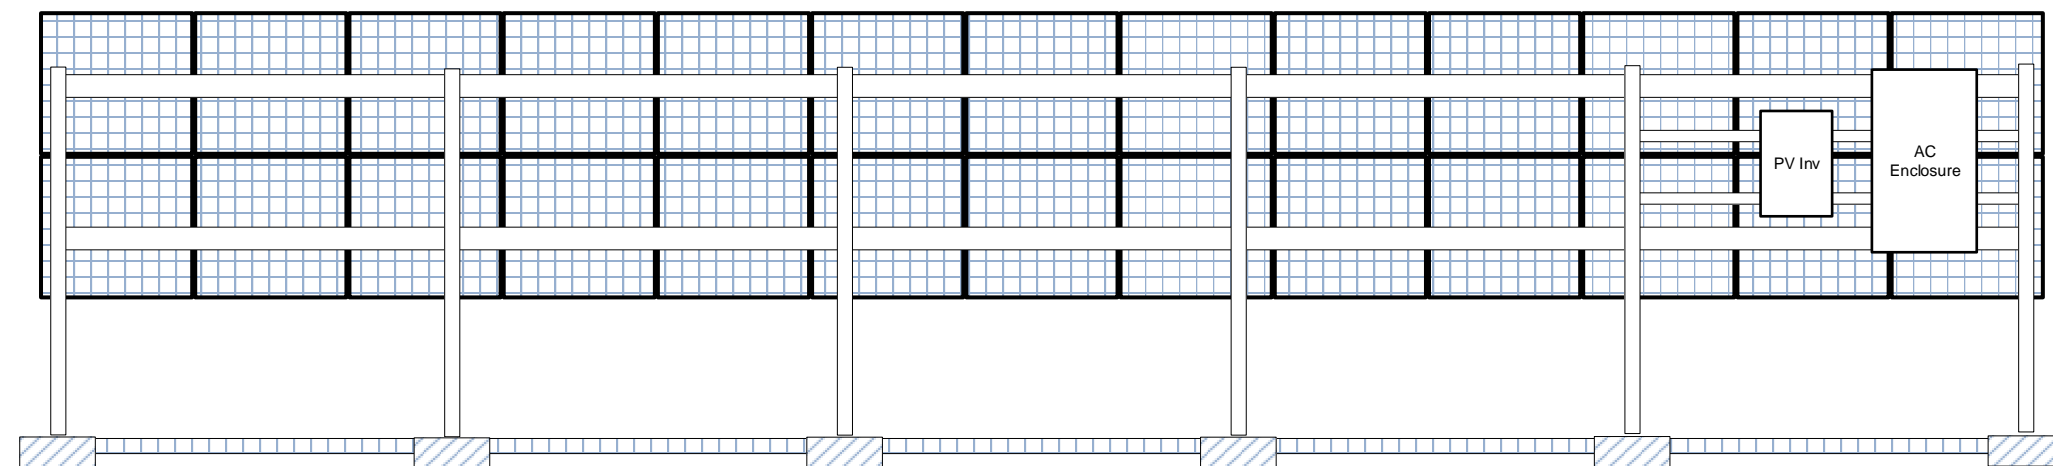

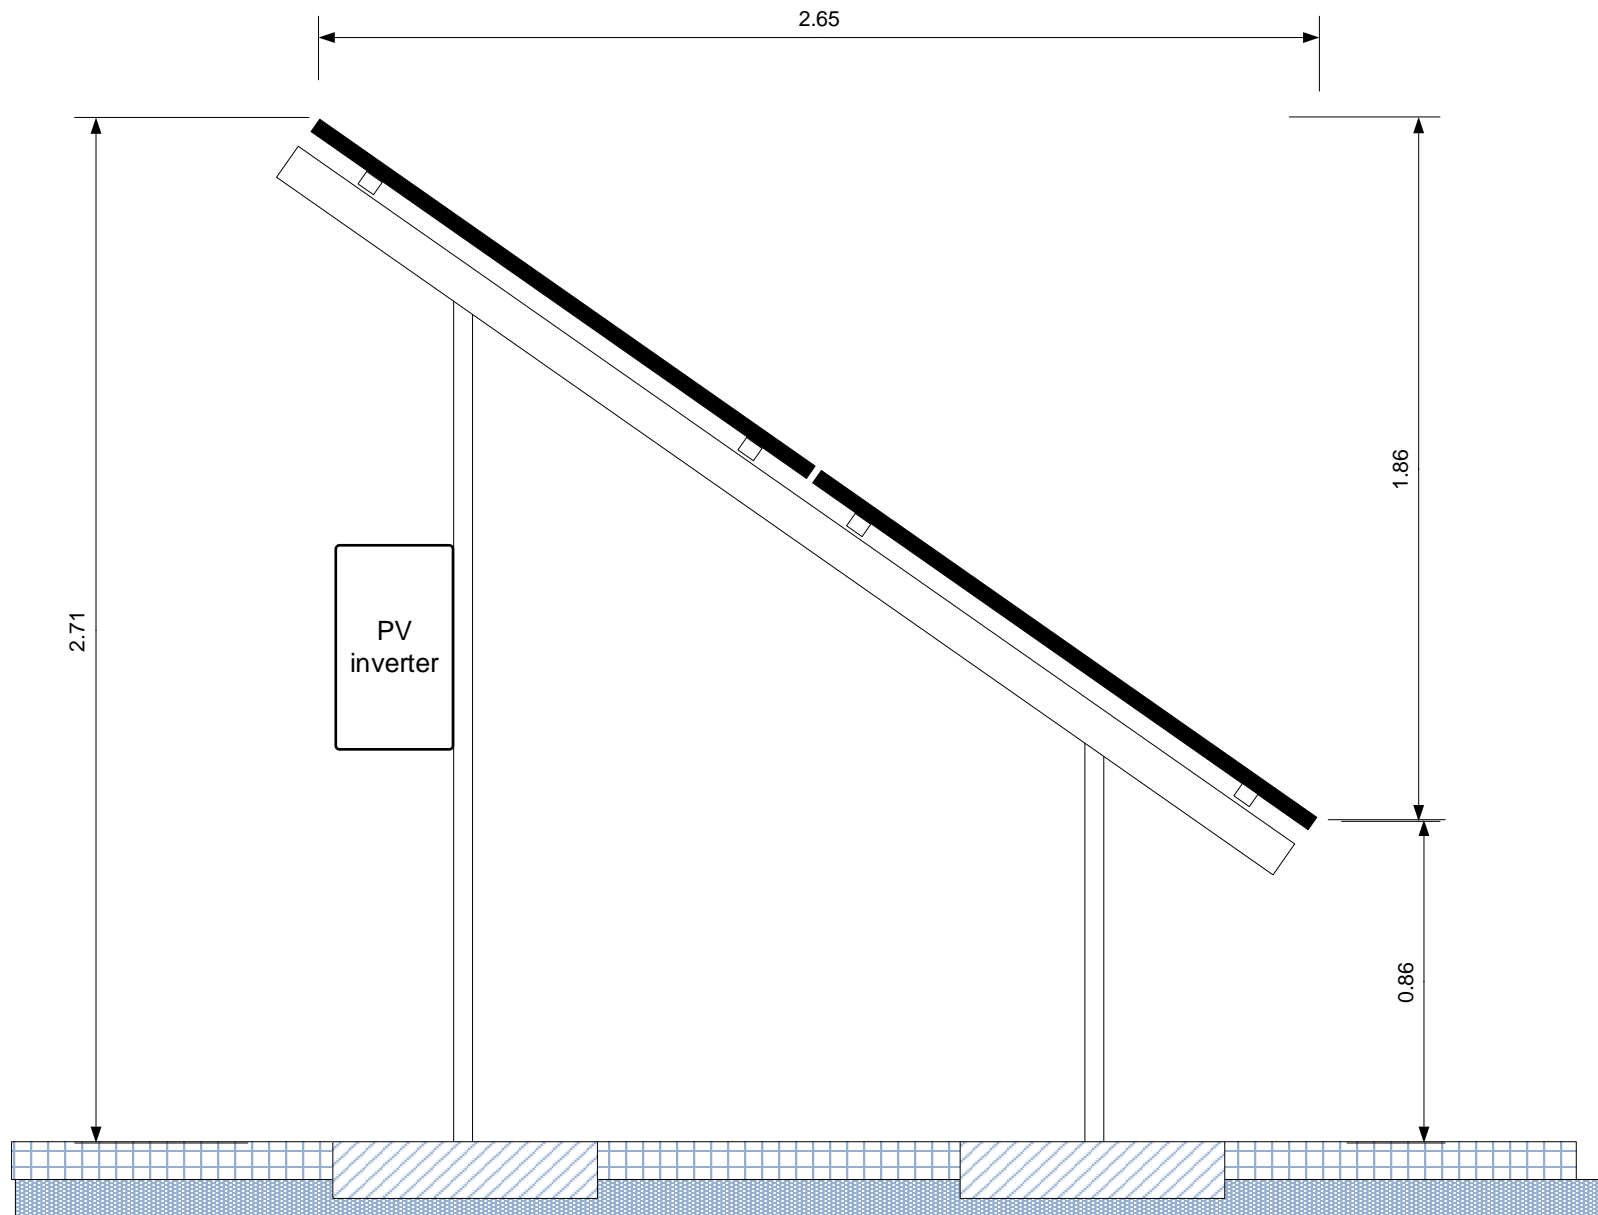



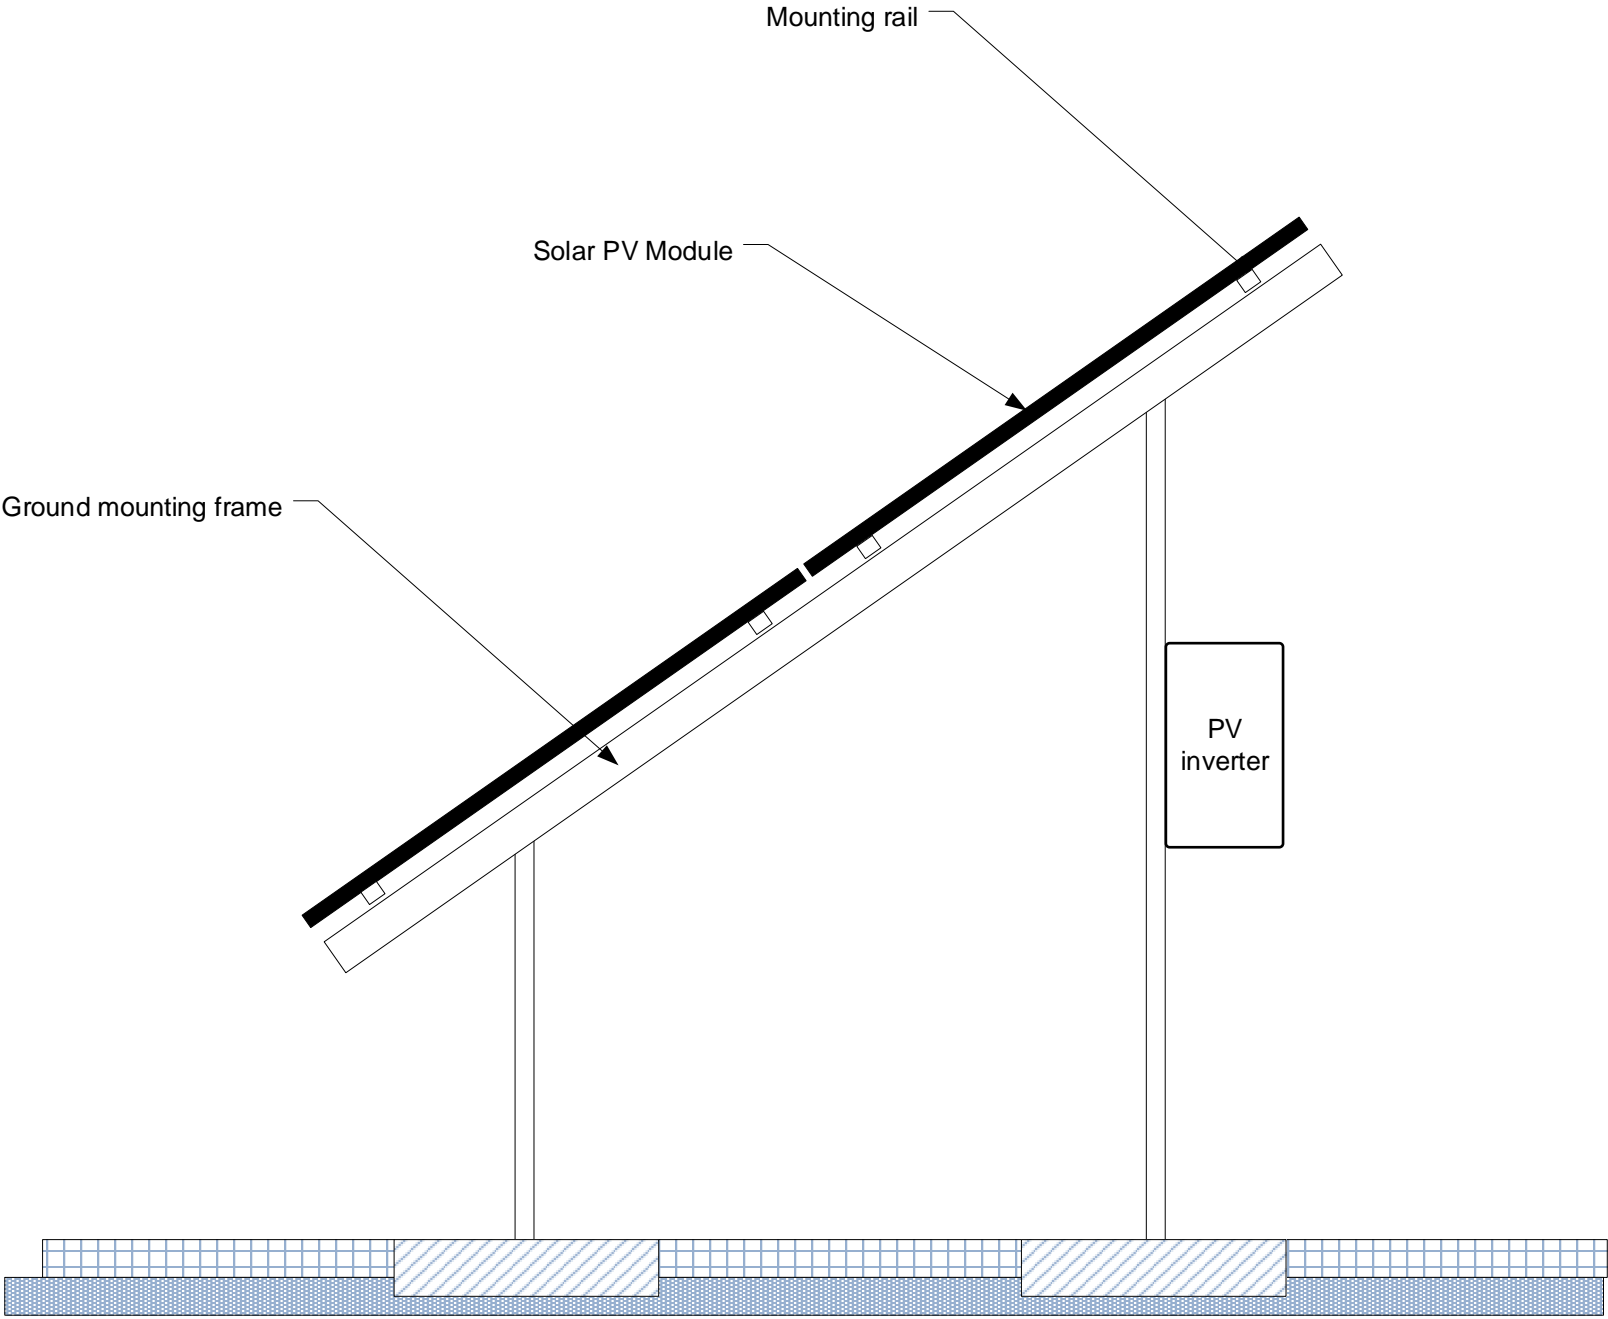
| | |
|---|--|
| Title | IoS GO-EV Site Elevations |
| Notes | |
| <p>Diagram showing South elevation of solar installation with associated supply equipment.</p> | |
| Project | IoS GO-EV |
| Client | IoSCV |
| Date | 10/05/2020 |
| Scale | 1:25 |
| Drawn | DJH |
| Drawing | GO-EV Site 22 Solar Garden South Elevation |
| Revision | 01 |
| Designed By | |
|  | |
| <p>Email: info@ioscv.co.uk Web: www.ioscv.co.uk</p> | |



| | |
|---|--|
| Title | IoS GO-EV Site Elevations |
| Notes | |
| <p>Diagram showing North elevation of solar installation with associated supply equipment.</p> | |
| Project | IoS GO-EV |
| Client | IoSCV |
| Date | 10/05/2020 |
| Scale | 1:25 |
| Drawn | DJH |
| Drawing | GO-EV Site 22 Solar Garden North Elevation |
| Revision | 01 |
| Designed By | |
|  | |
| <p>Email: info@ioscv.co.uk Web: www.ioscv.co.uk</p> | |



| | |
|---|---|
| Title | IoS GO-EV Site Elevations |
| Notes | |
| <p>Diagram showing West elevation of solar installation with associated solar and supply equipment</p> | |
| Project | IoS GO-EV |
| Client | IoSCV |
| Date | 10/05/2020 |
| Scale | 1:25 |
| Drawn | DJH |
| Drawing | IoS GO-EV Site 22 Solar Garden West Elevation |
| Revision | 01 |
| Designed By | |
|  | |
| <p>Email: info@ioscv.co.uk Web: www.ioscv.co.uk</p> | |

[illegible]

