


RECEIVED

By Emma Kingwell at 8:02 am, Sep 21, 2020

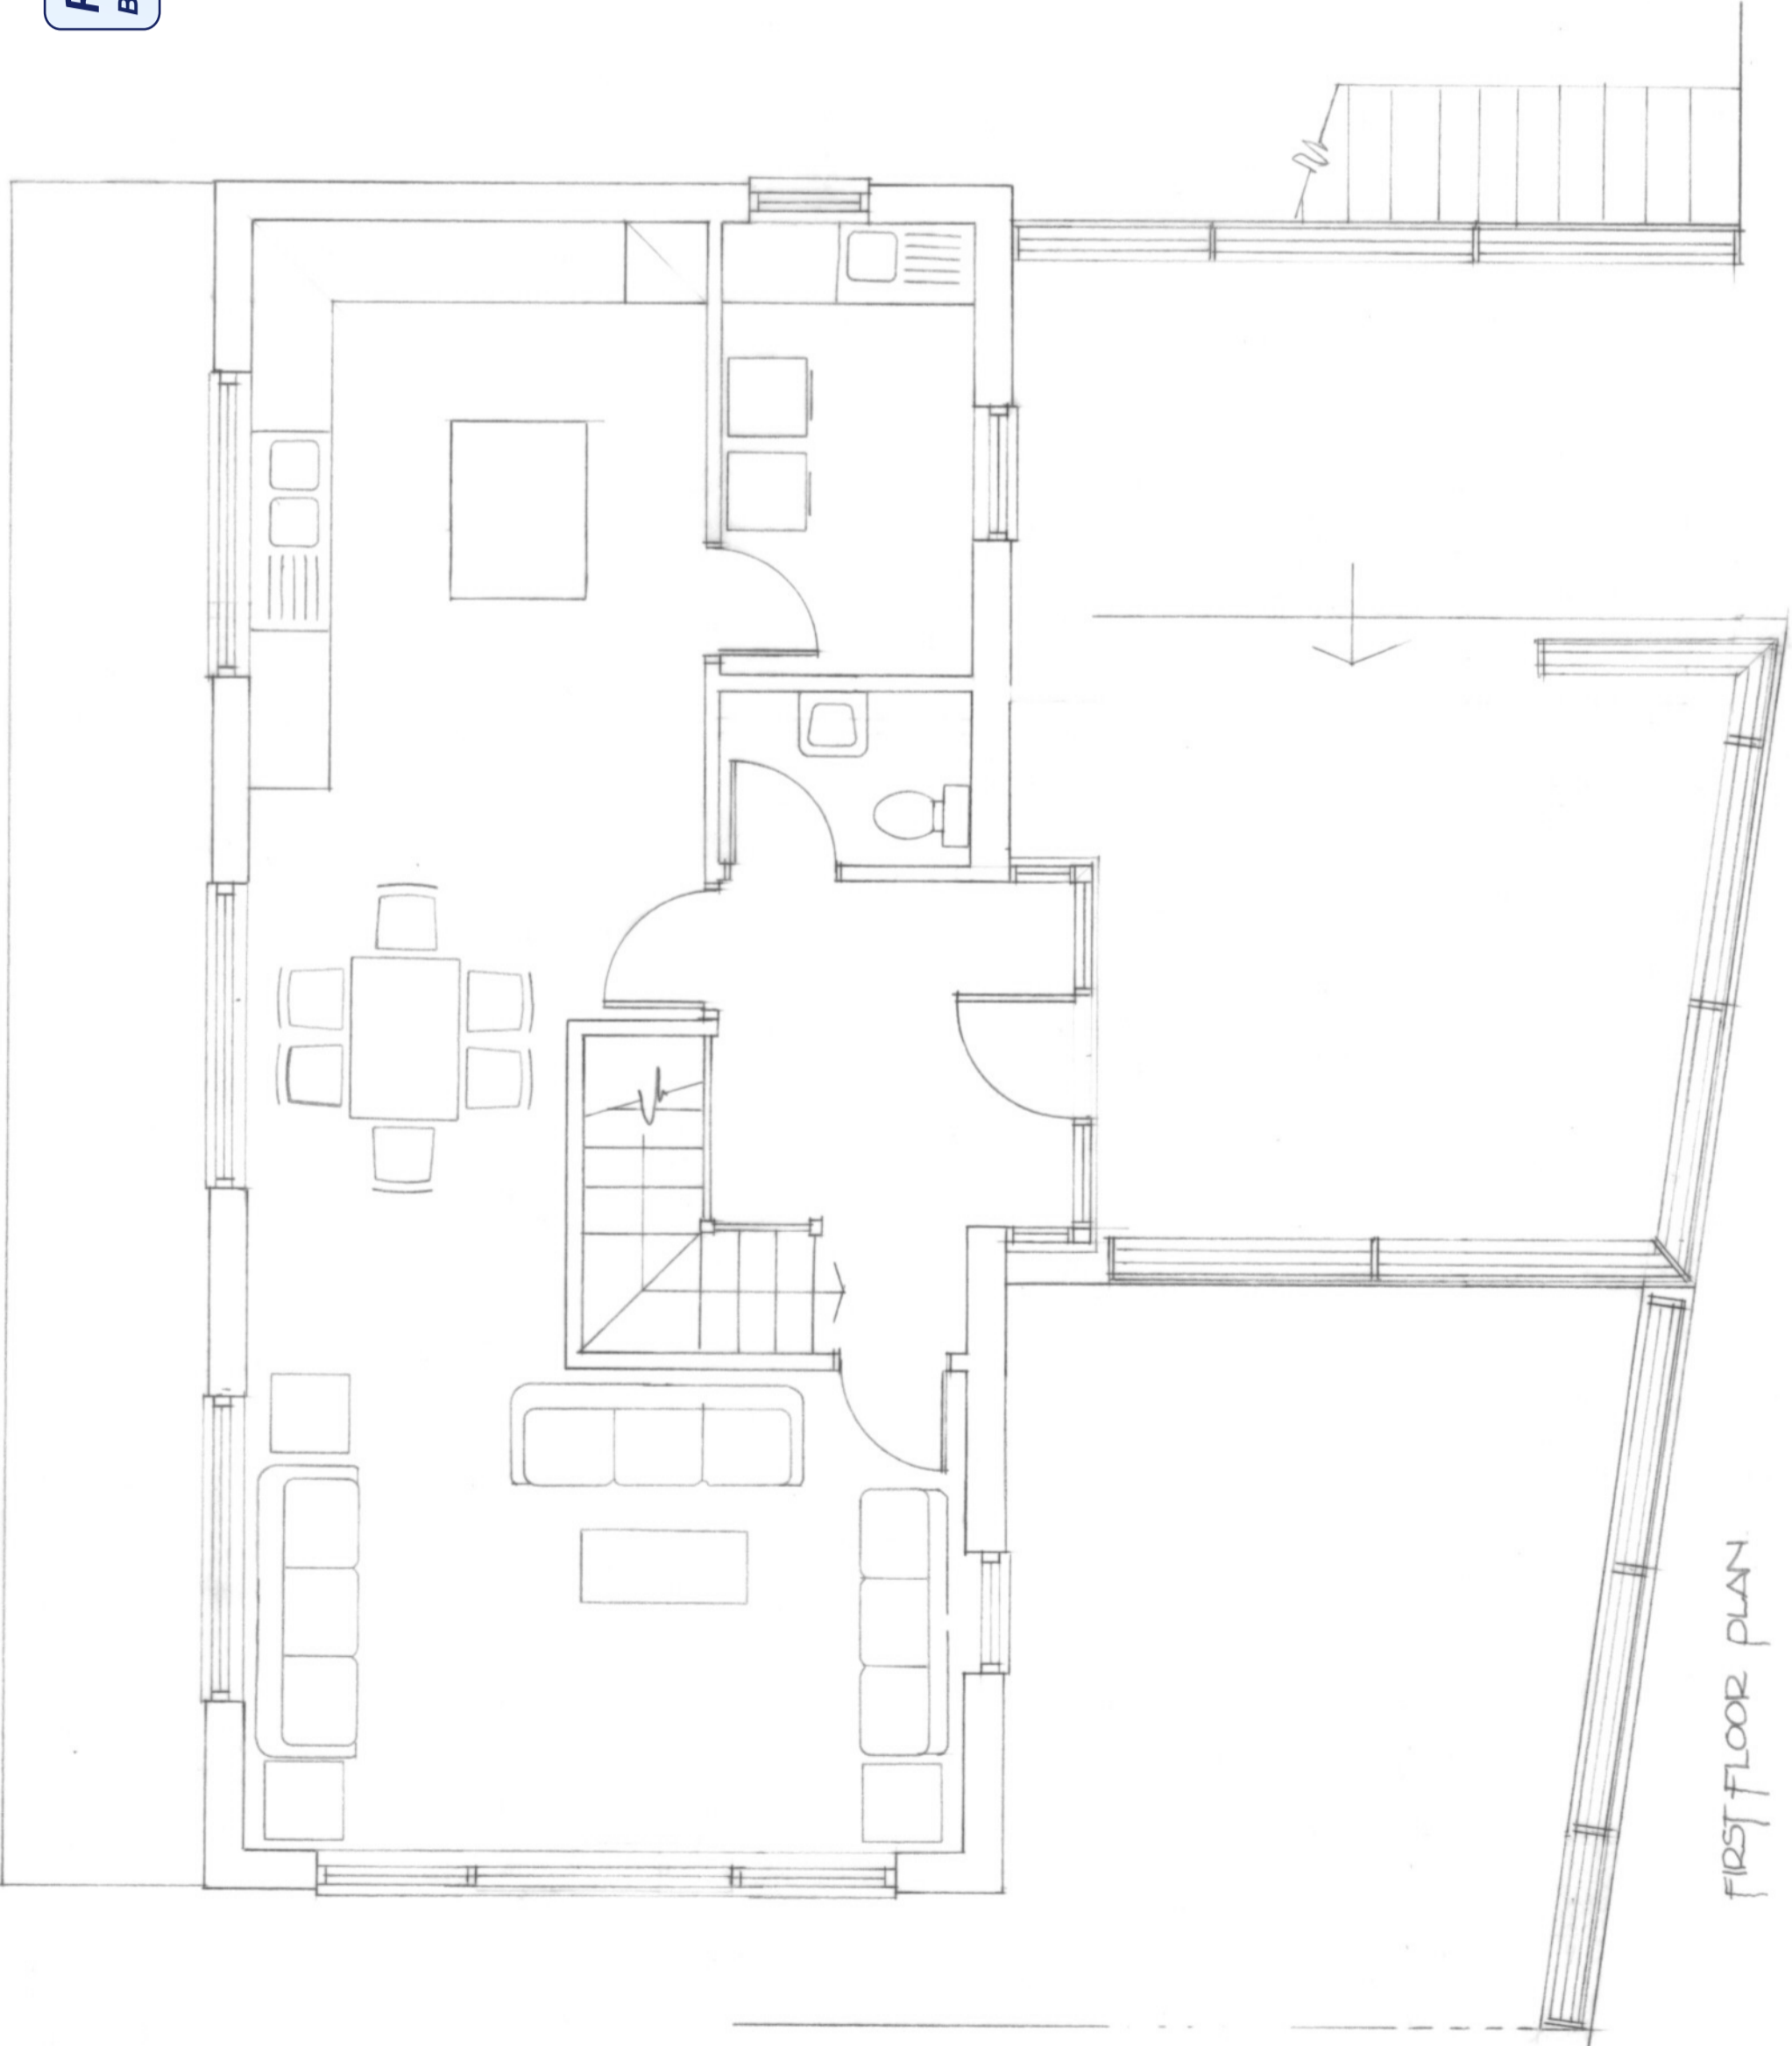

FIRST FLOOR PLAN



B Window change. 15.09.20
A Design Changes 15.09.20

ISLANDS ARCHITECTS
Porthcressa, St Mary's, Isles of Scilly, TR21 0JQ and
Courtney Cottage, Fairfield Rd, Shroton, DT11 8QA,

Project: Gunner Rock, St Mary's, Isles of Scilly
Drawing: Proposed First Floor Plan
Scale: 1:50 @ A3 Drawn: bdc 10.09.20 Dwg No: 2107/03 B