


RECEIVED

By Emma Kingwell at 8:01 am, Sep 21, 2020

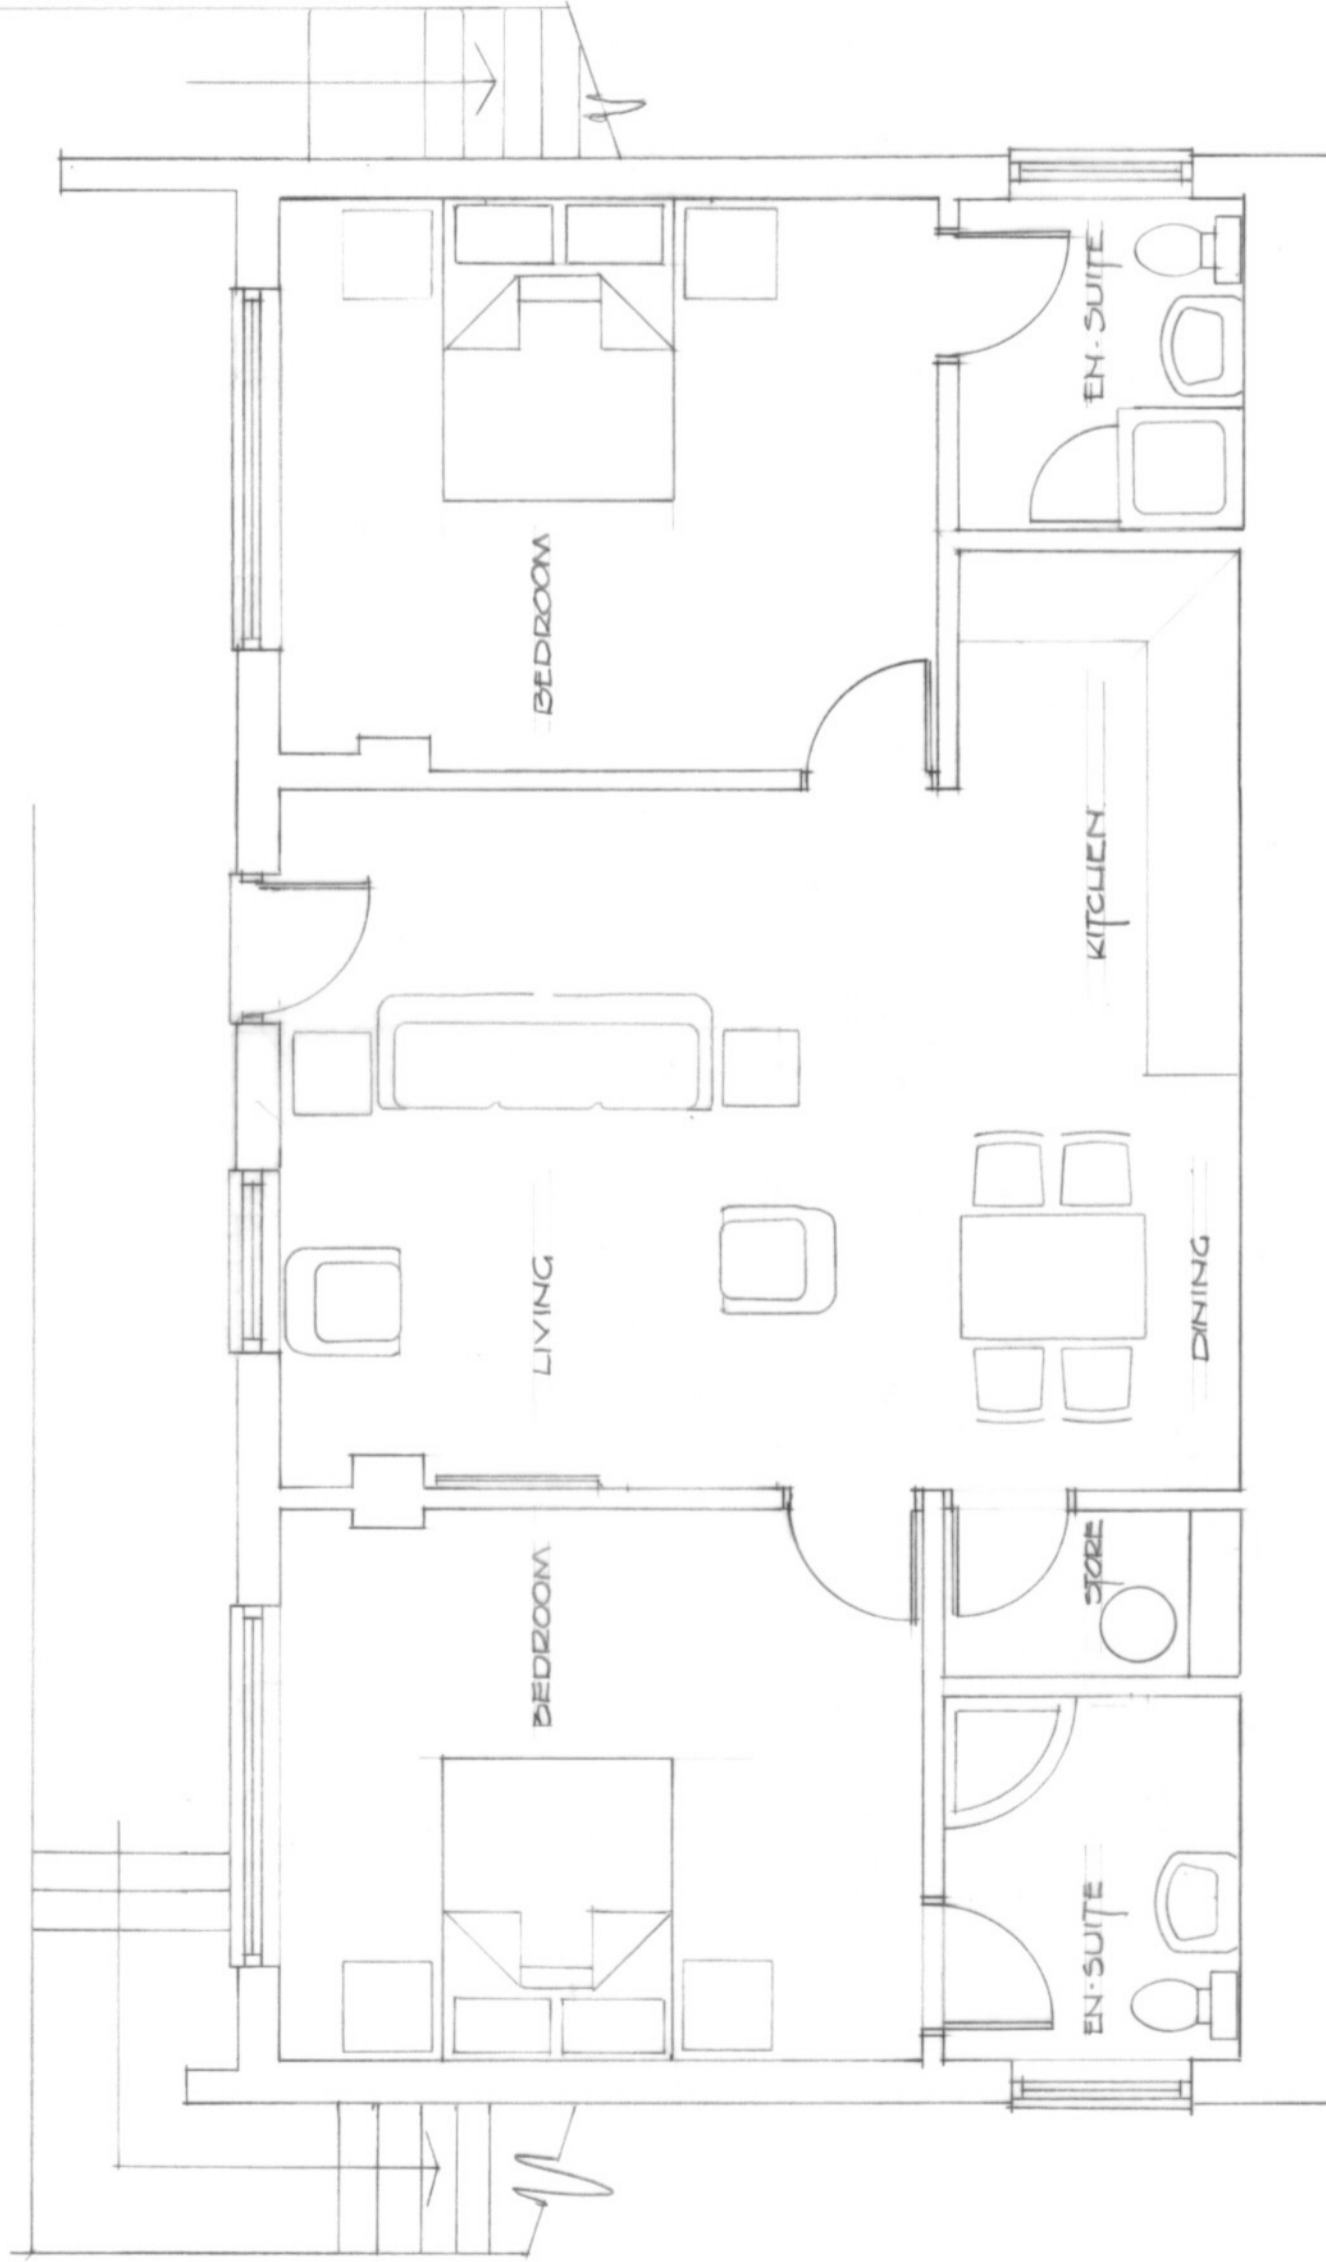

LOWER GROUND FLOOR PLAN



A Design Changes 15.09.20
ISLANDS ARCHITECTS
Porthcressa, St Mary's, Isles of Scilly, TR21 0JQ and
Courtney Cottage, Fairfield Rd, Shroton, DT11 8QA,
Project: Gunner Rock, St Mary's, Isles of Scilly
Drawing: Proposed Lower Ground Floor
Scale: 1:50 @ A3 **Drawn:** bdc 10.09.20 **Dwg No:** 2122/01A