


RECEIVED

By Emma Kingwell at 8:00 am, Sep 21, 2020

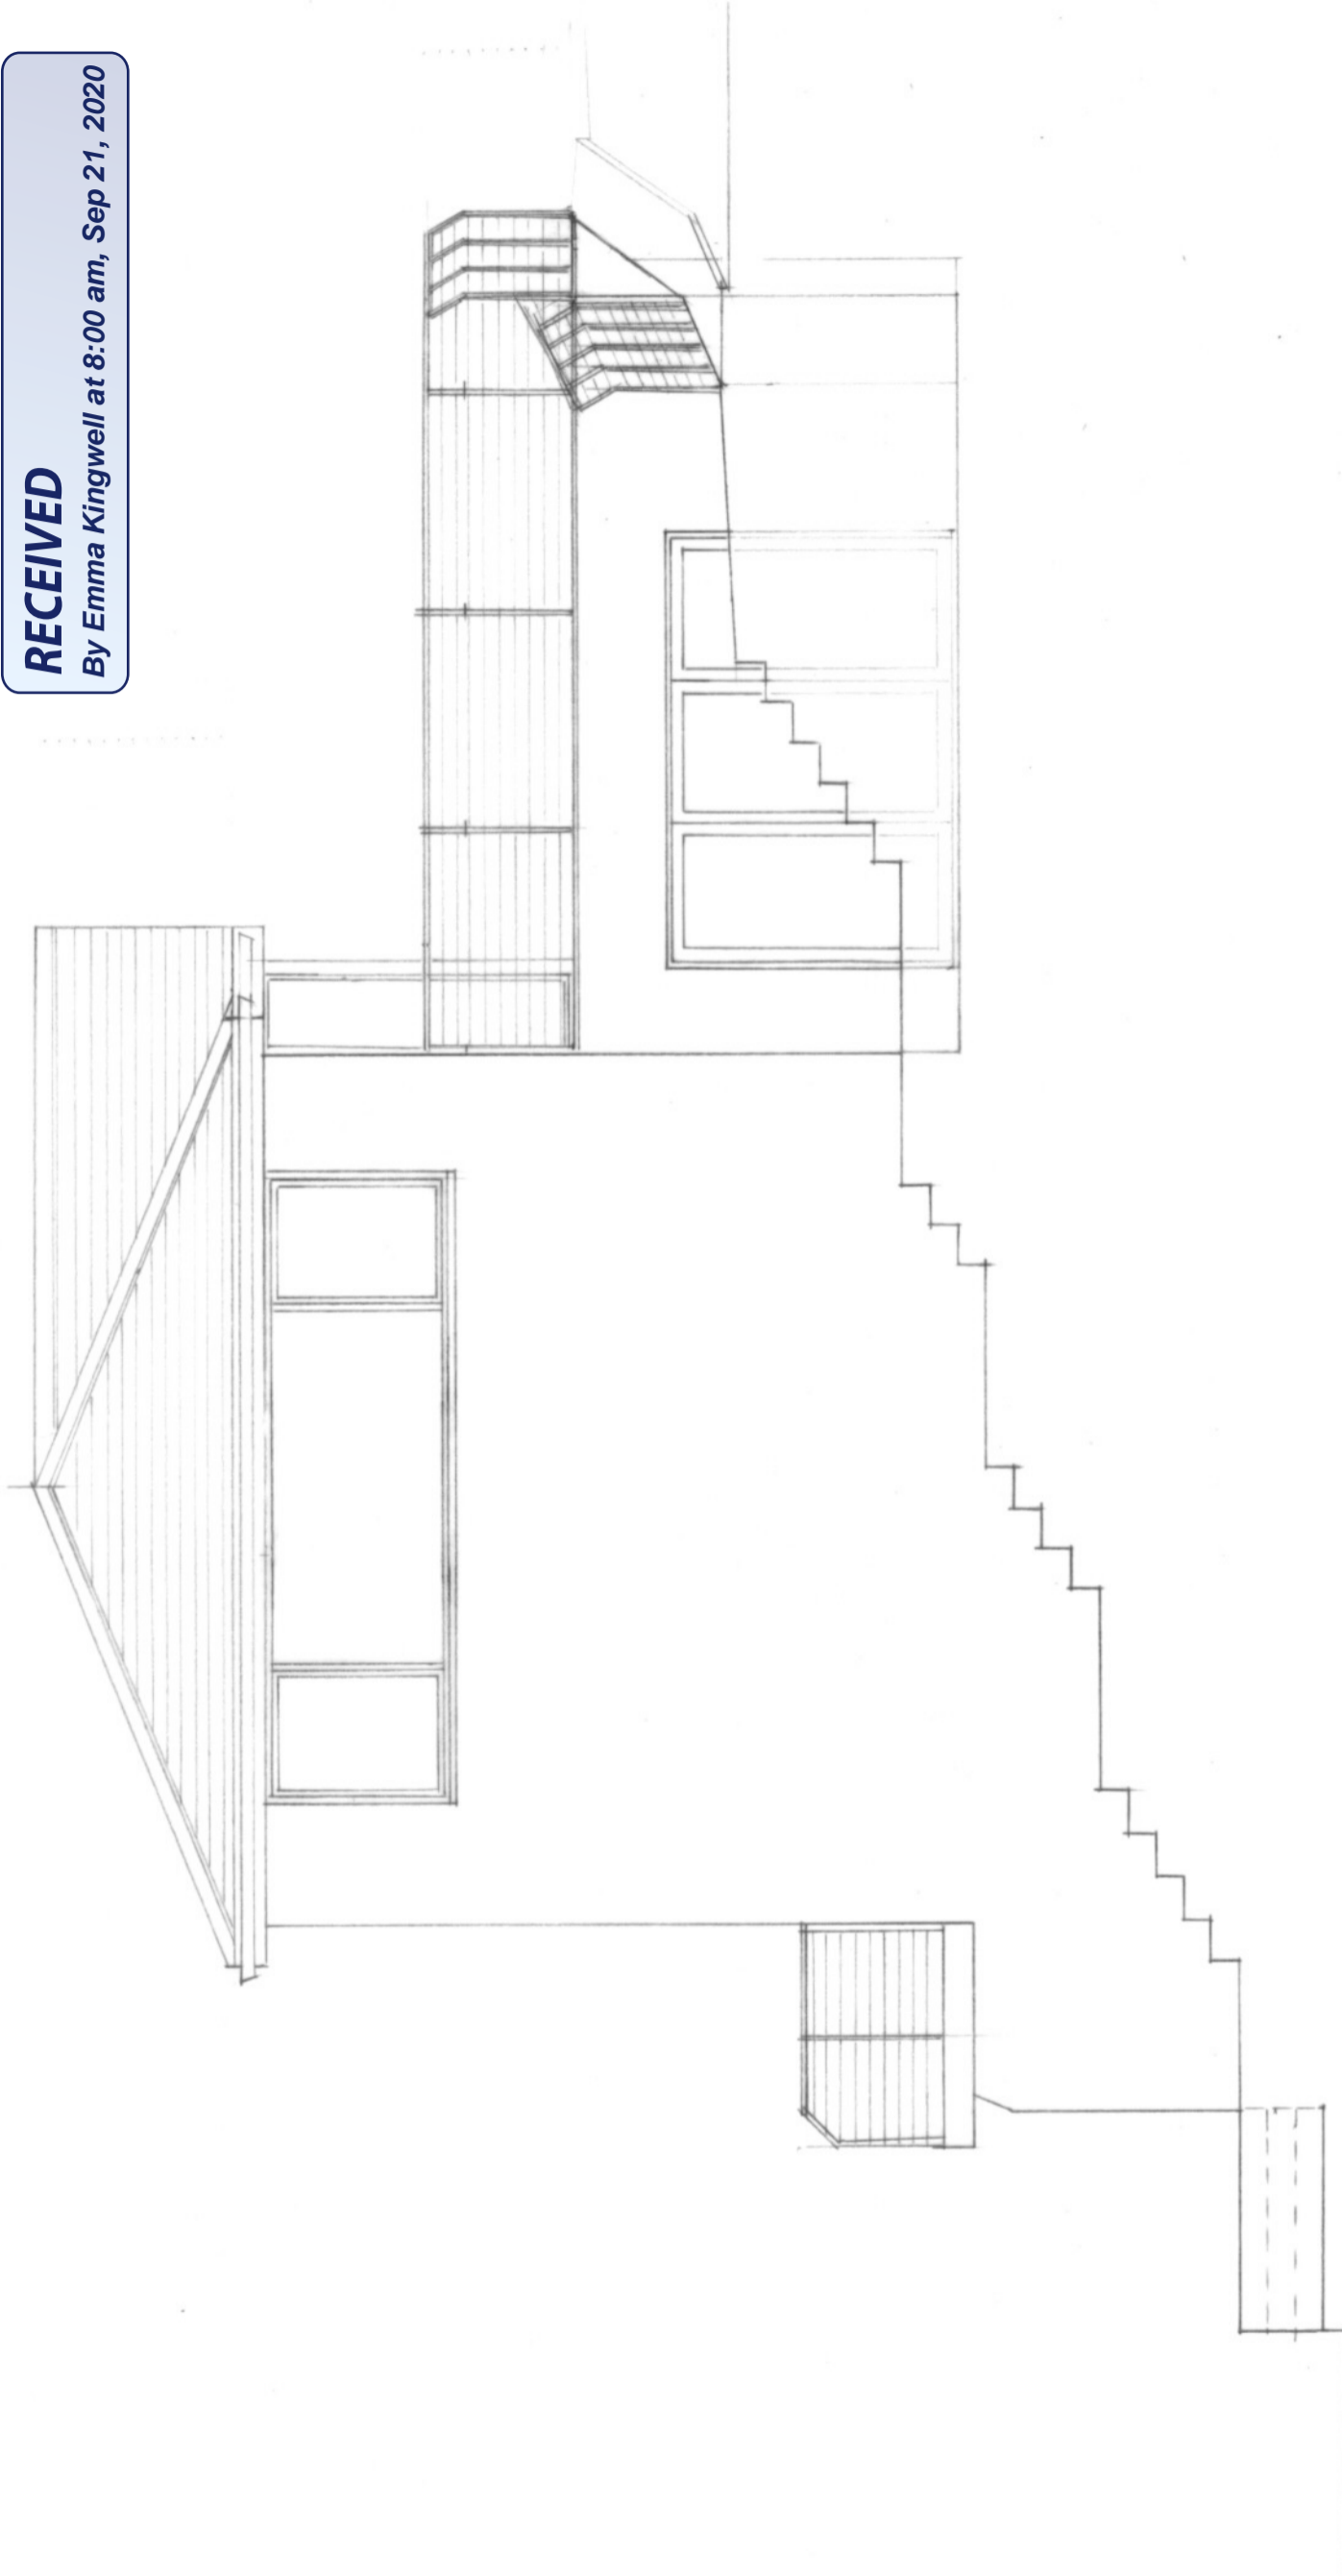

NORTH WEST ELEVATION



Δ Design Changes.

15.09.20

ISLANDS ARCHITECTS

Porthcressa, St Mary's, Isles of Scilly, TR21 0JQ and
Courtney Cottage, Fairfield Rd, Shroton, DT11 8QA,

Project:

Gunner Rock, St Mary's, Isles of Scilly

Drawing:

Proposed North West Elevation

Scale:

1:50 @ A3

Drawn:

bdc 10.09.20

Dwg No:

2122/07