


RECEIVED

By Emma Kingwell at 8:00 am, Sep 21, 2020

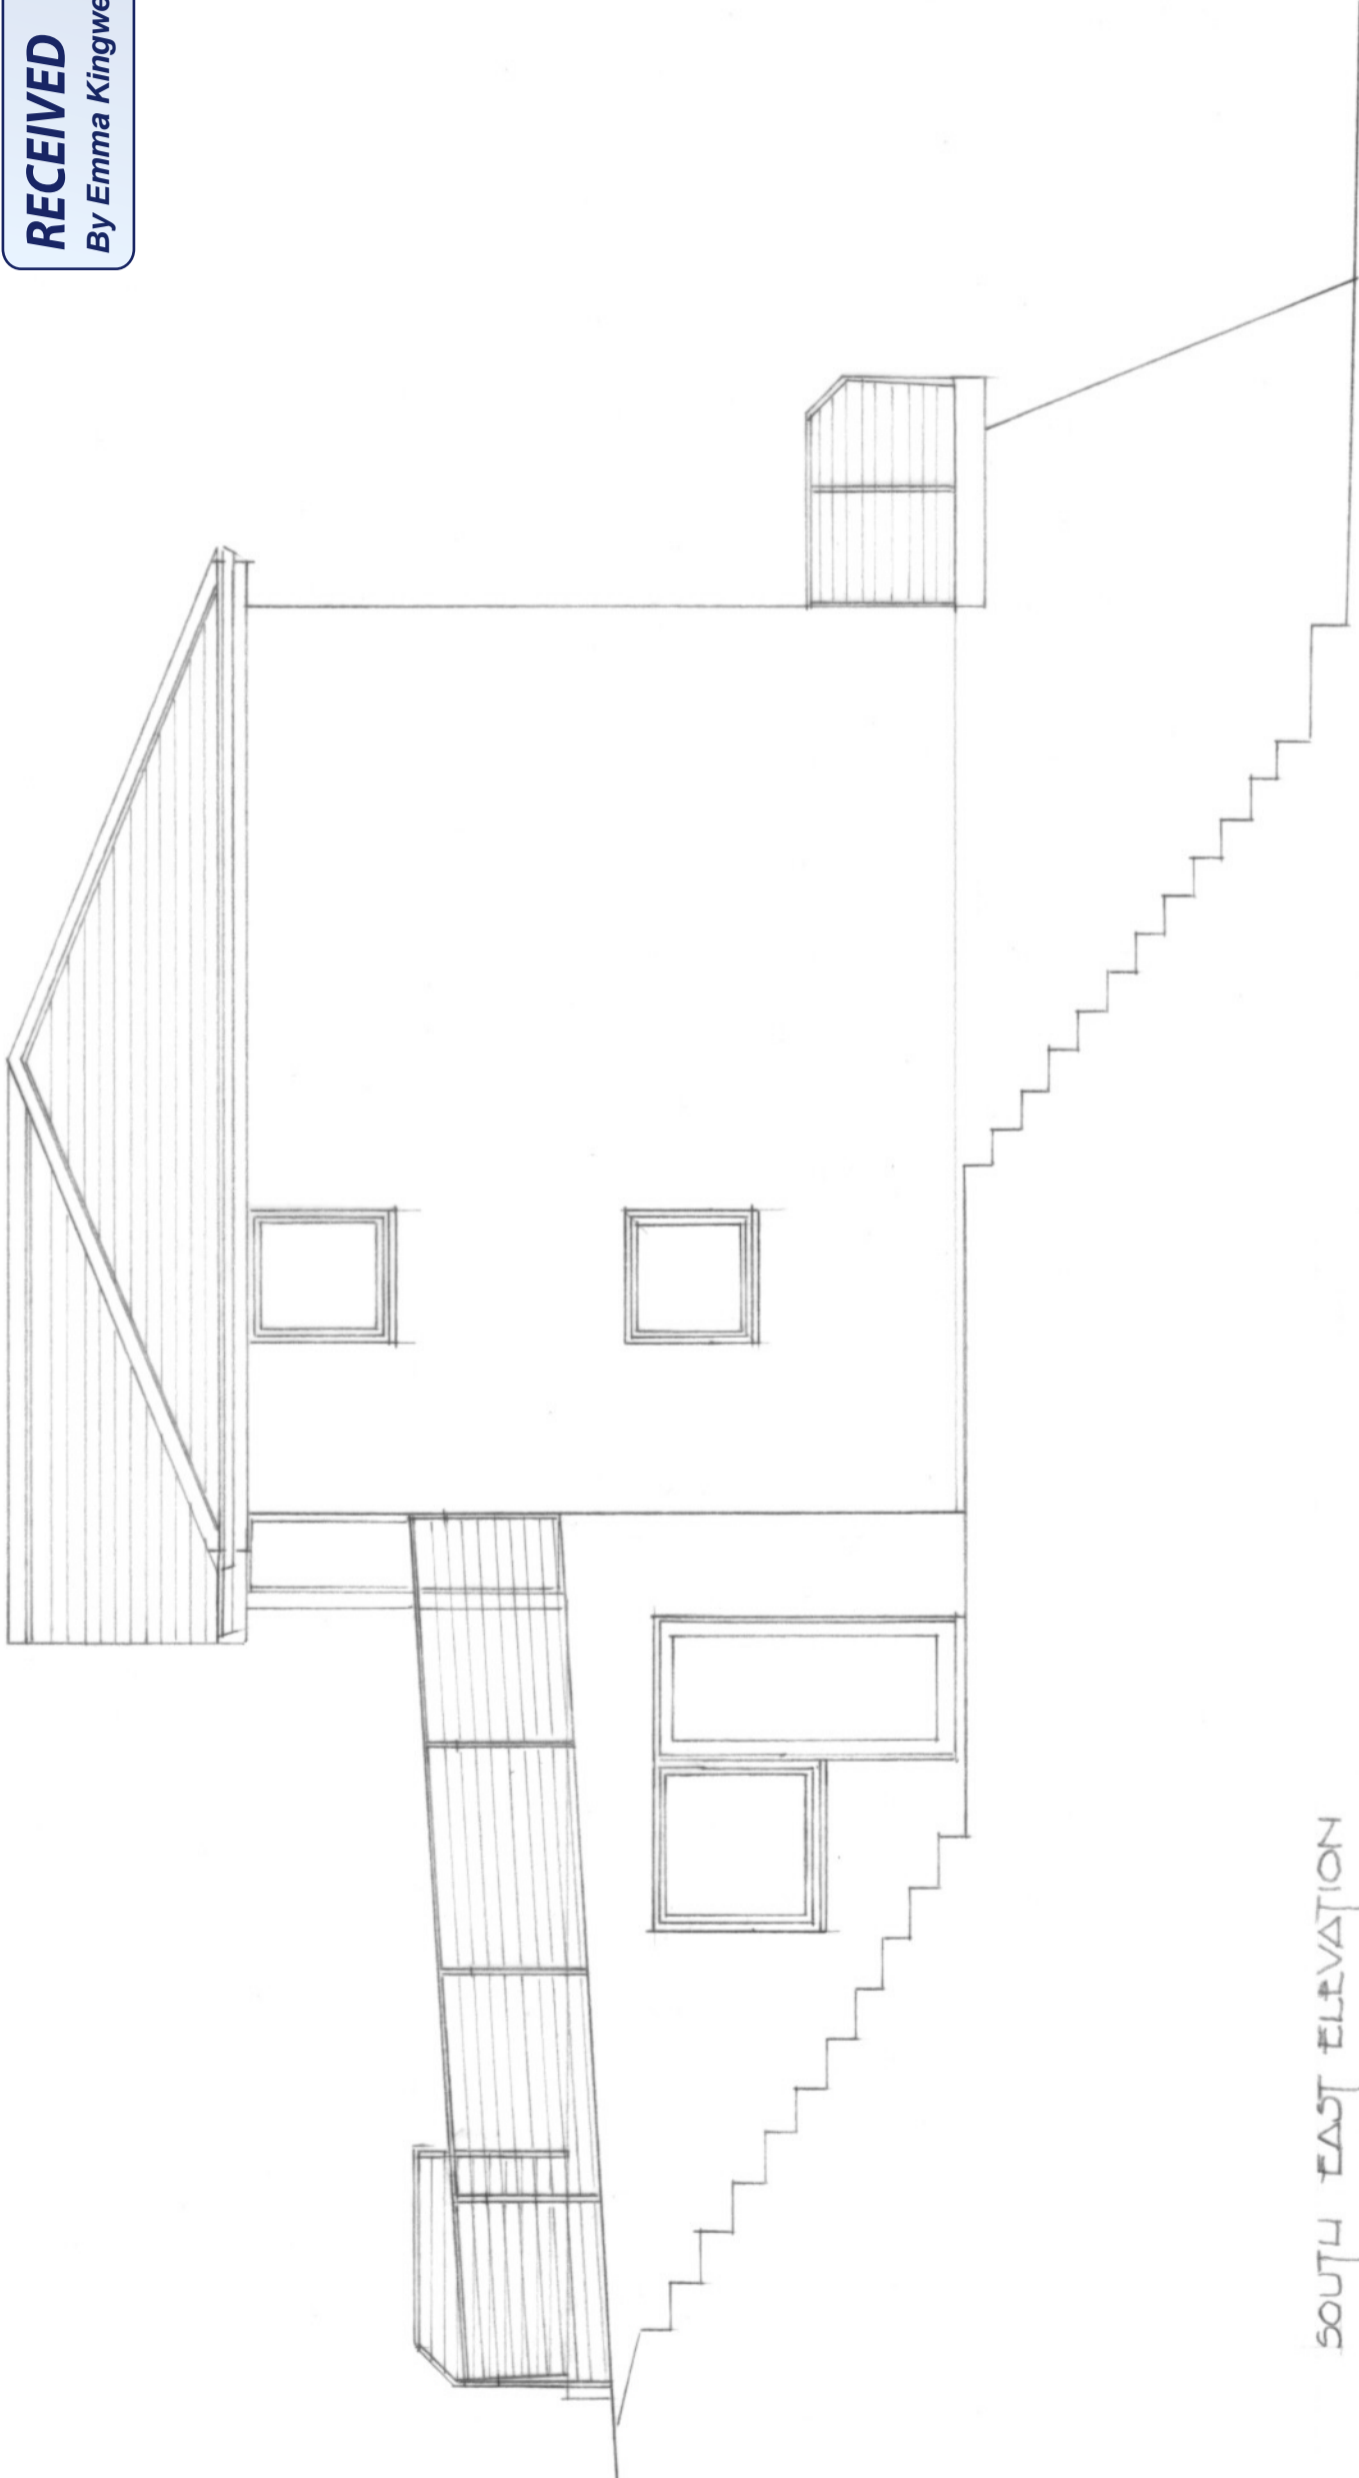

SOUTH EAST ELEVATION



ISLANDS ARCHITECTS
Porthcressa, St Mary's, Isles of Scilly, TR21 0JQ and
Courtney Cottage, Fairfield Rd, Shroton, DT11 8QA,

Project:
Gunner Rock, St Mary's, Isles of Scilly
Drawing:
Proposed South East Elevation
Scale: 1:50 @ A3
Drawn: bdc 10.09.20
Dwg No: 2107/06