


**RECEIVED**

By Emma Kingwell at 8:01 am, Sep 21, 2020

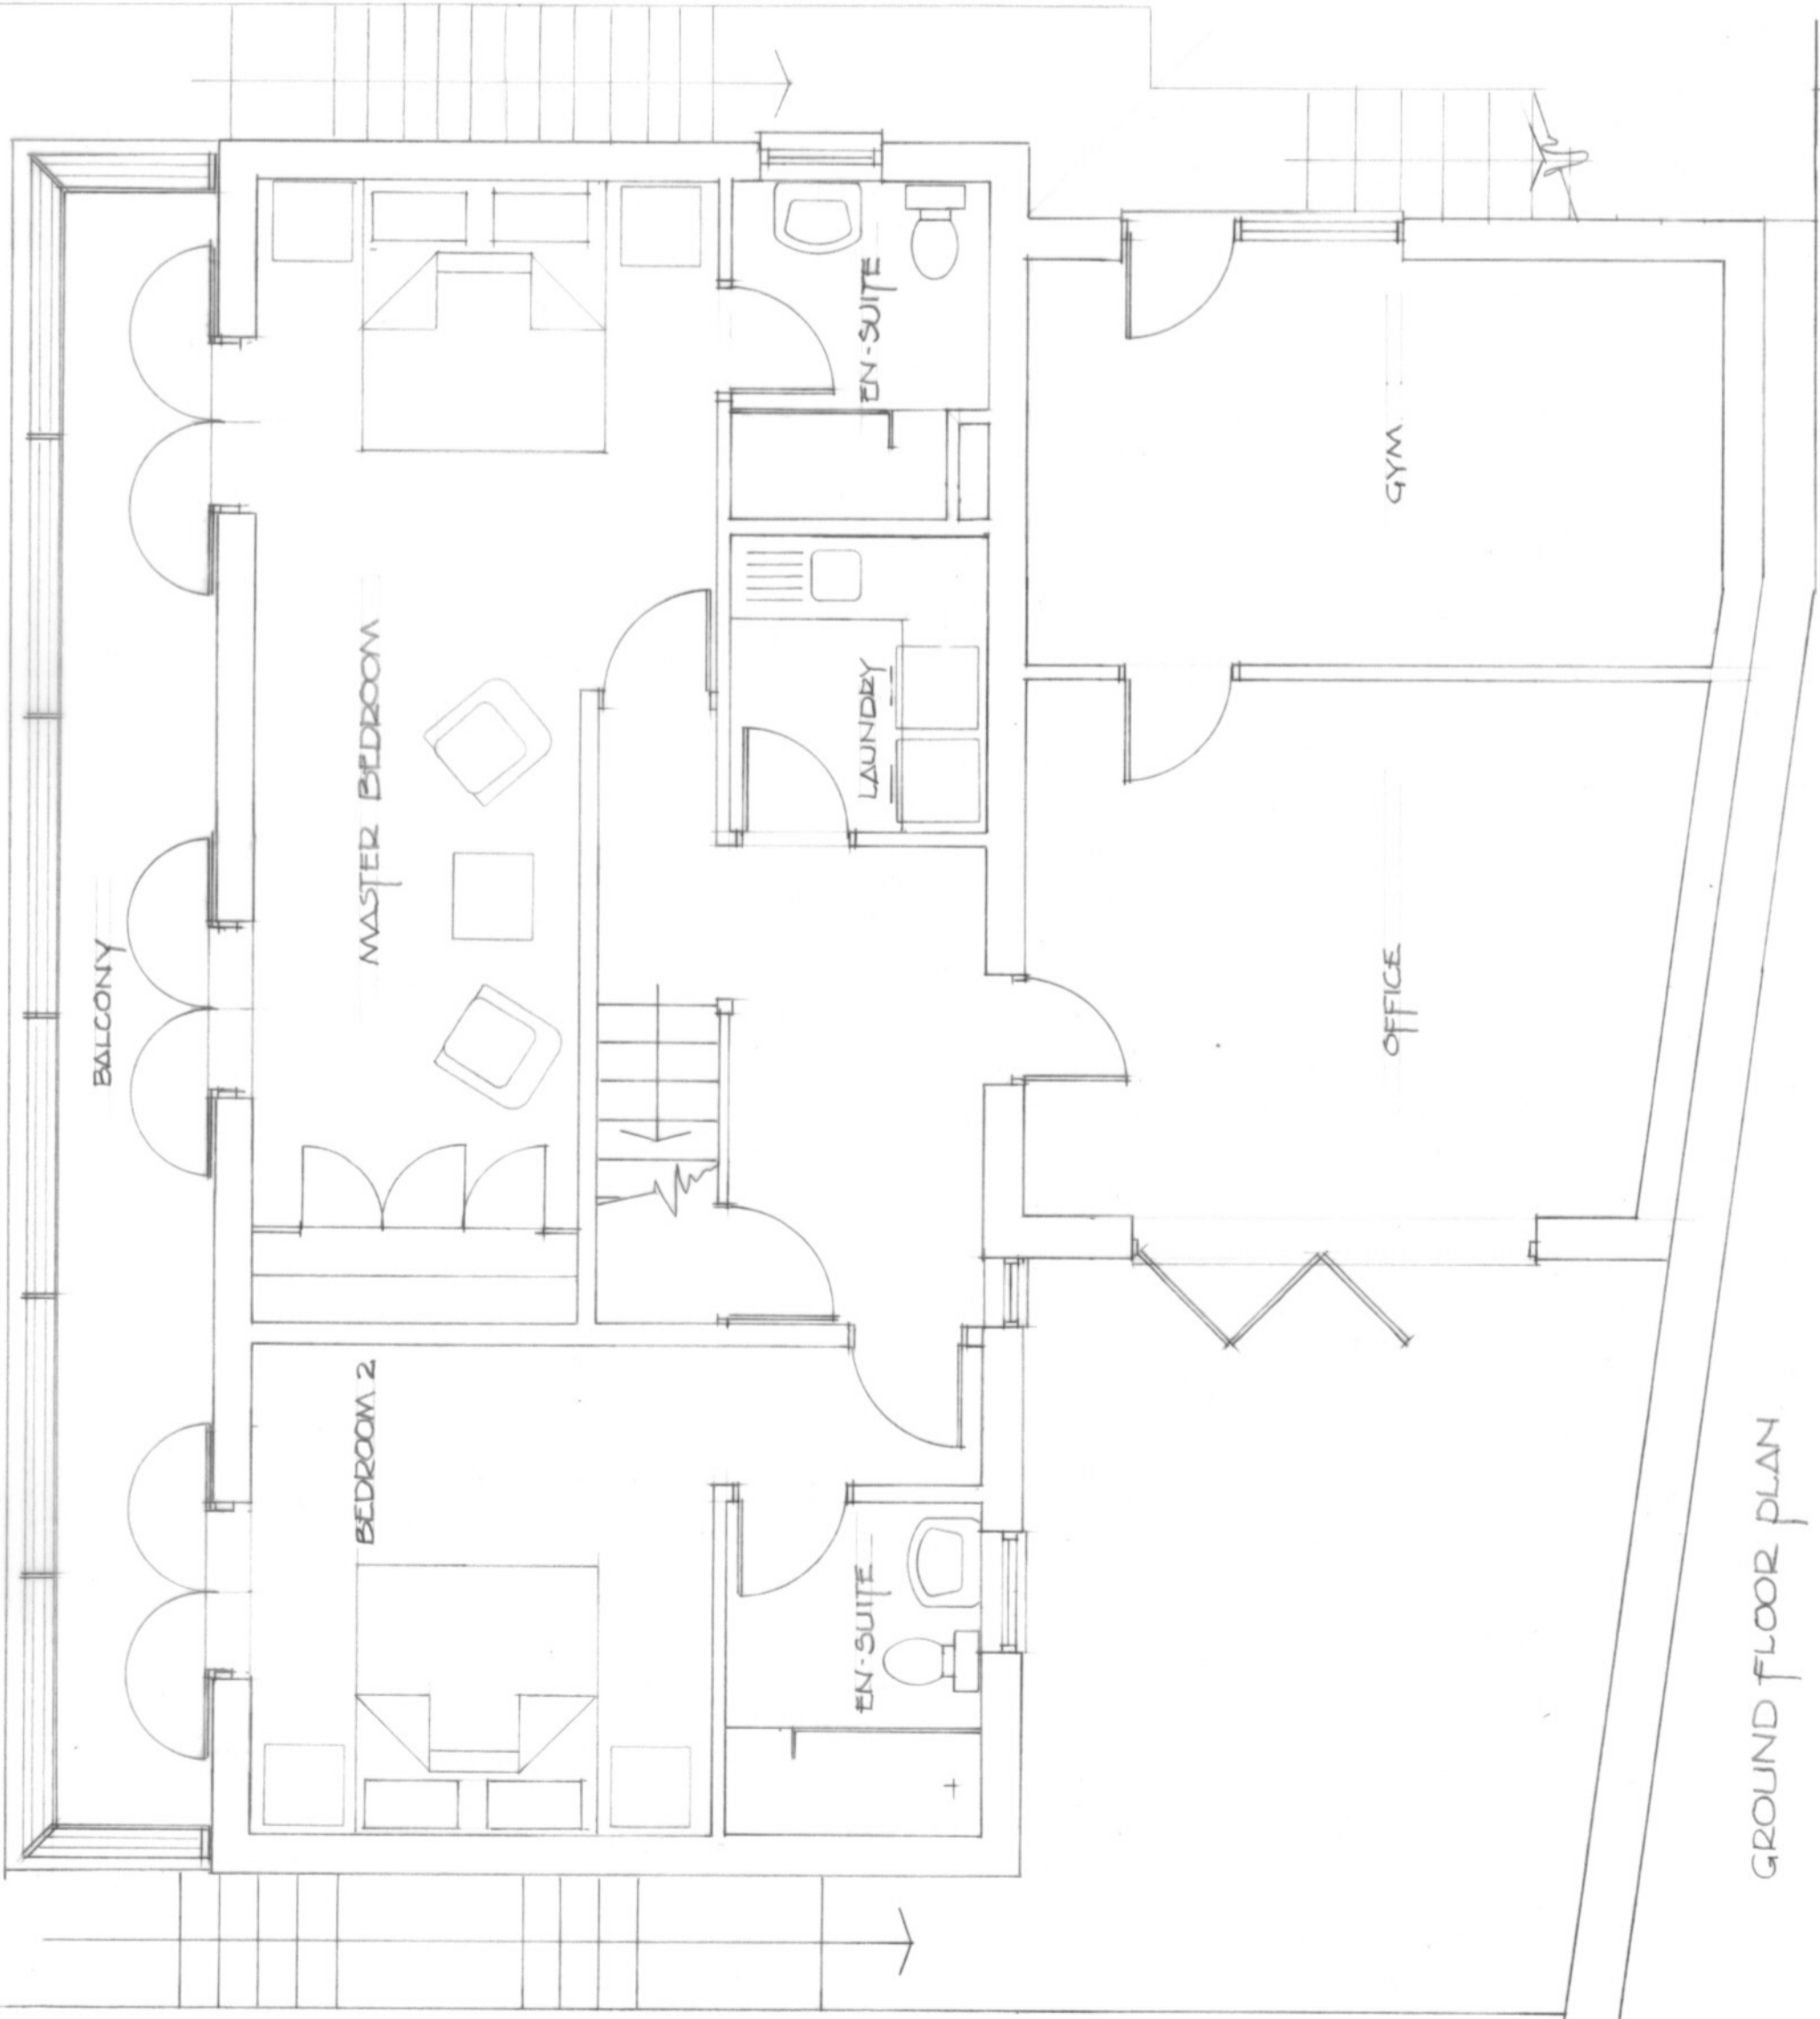

GROUND FLOOR PLAN



A Design Changes

15.09.20

ISLANDS ARCHITECTS

Porthcressa, St Mary's, Isles of Scilly, TR21 0JQ and  
Courtney Cottage, Fairfield Rd, Shroton, DT11 8QA,

Project:

Gunner Rock, St Mary's, Isles of Scilly

Drawing:

Proposed Ground Floor Plan

Scale:

1:50 @ A3

Drawn:

bdc 10.09.20

Dwg No:

2122/02A